
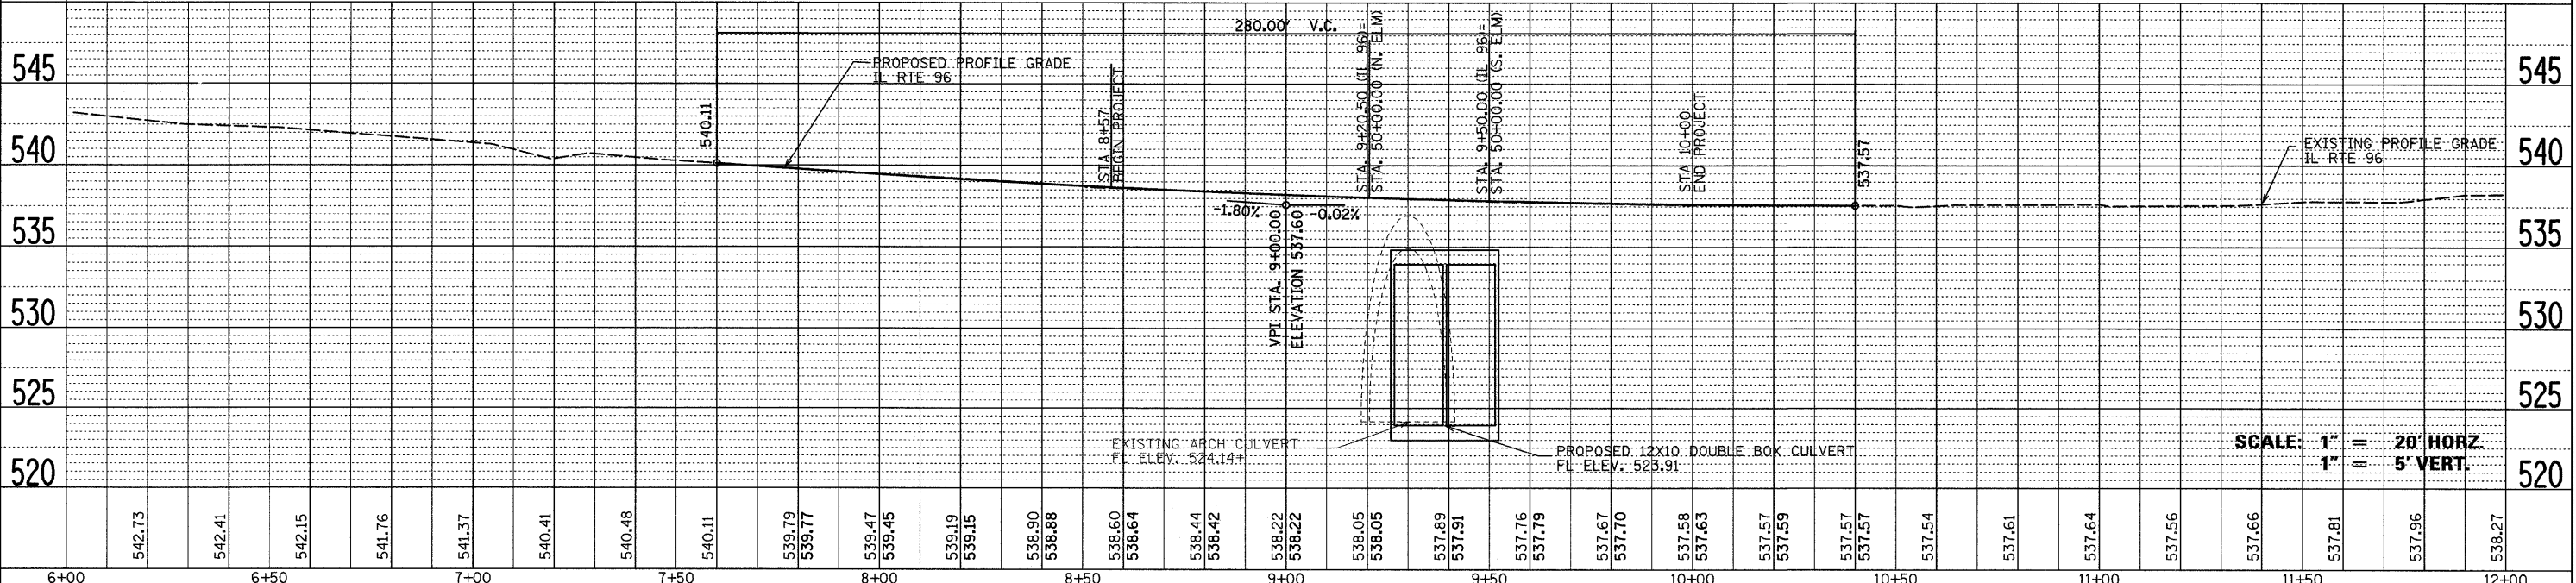


DATE	
BY	
REVIEWED	
PLOTTED	
GRADES CHECKED	
ALIGNMENT CHECKED	
STRUCTURE NOTATIONS CHECKED	
NO.	
PLAN	
NOTE BOOK	
NO.	

DATE	
BY	
REVIEWED	
PLOTTED	
GRADES CHECKED	
ALIGNMENT CHECKED	
STRUCTURE NOTATIONS CHECKED	
NO.	
PROFILE	
NOTE BOOK	
NO.	

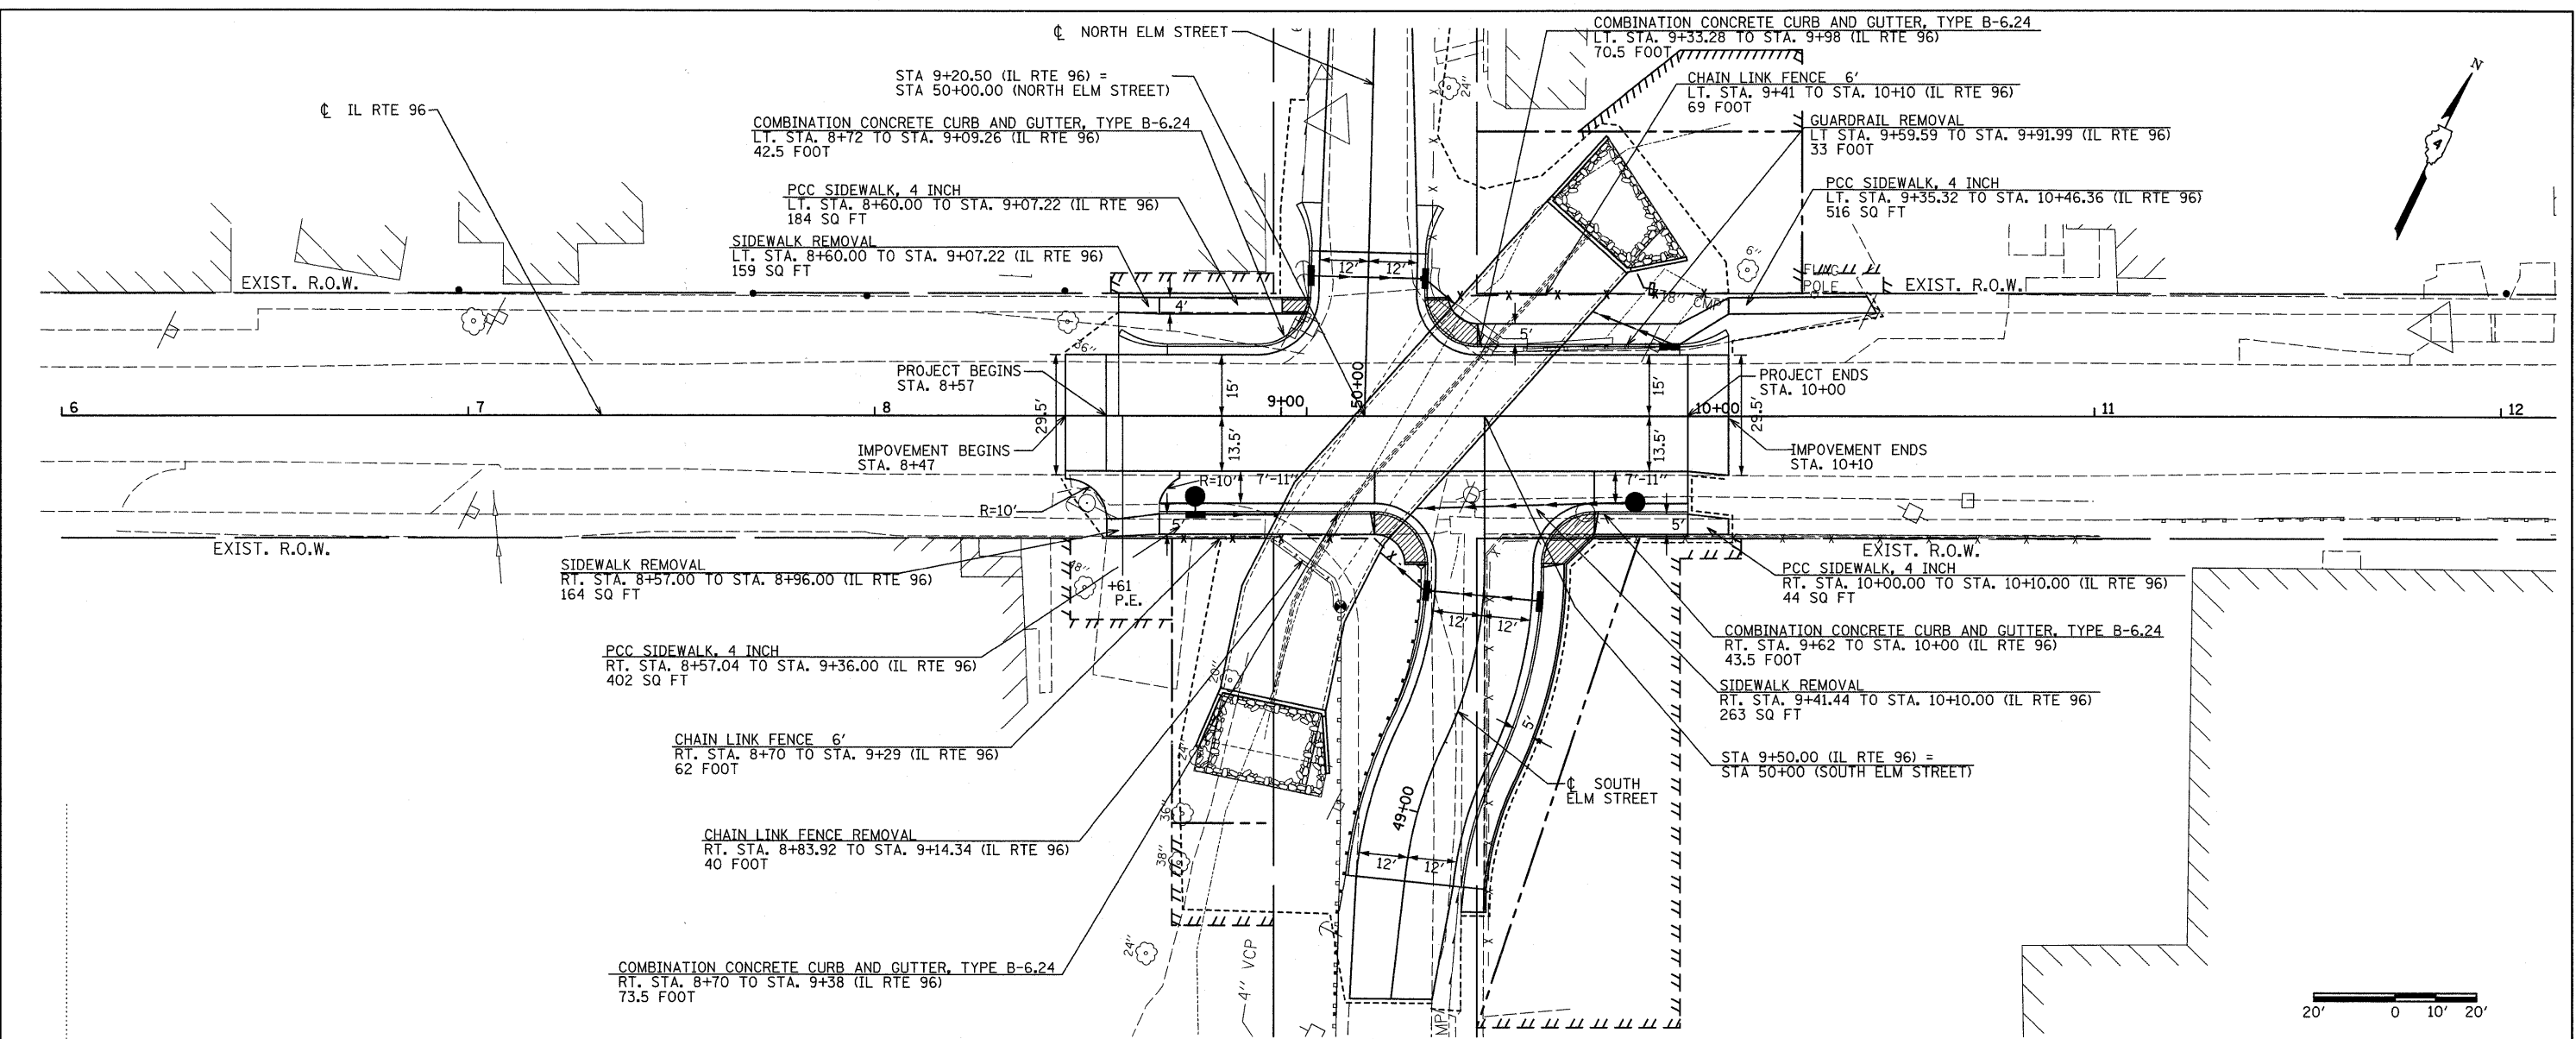

FILE NAME =	USER NAME = #USER#	DESIGNED -	REVISED -	STATE OF ILLINOIS DEPARTMENT OF TRANSPORTATION	IL RT 96 PLAN PROFILE				F.A.P. RTE. 522	SECTION (6G-WPS)BR	COUNTY HANCOCK	TOTAL SHEETS 41	SHEET NO. 13
#FILE#		DRAWN -	REVISED -		SCALE: 1"=20' SHEET NO. OF SHEETS STA. TO STA.				CONTRACT NO. 68214				
		CHECKED -	REVISED -		SCALE: 1"=20' HORZ. 1"=5' VERT.				ILLINOIS FED. AID PROJECT				
		DATE -	REVISED -		FED. ROAD DIST. NO.				ILLINOIS FED. AID PROJECT				