


FINAL SURVEY	SURVEYED	BY	DATE
NOTE BOOK NO.	PLOTTED		
	TEMPLATE		
	AREAS CHECKED		

ORIGINAL SURVEY	SURVEYED	BY	DATE
NOTE BOOK NO.	PLOTTED		
	TEMPLATE		
	AREAS CHECKED		

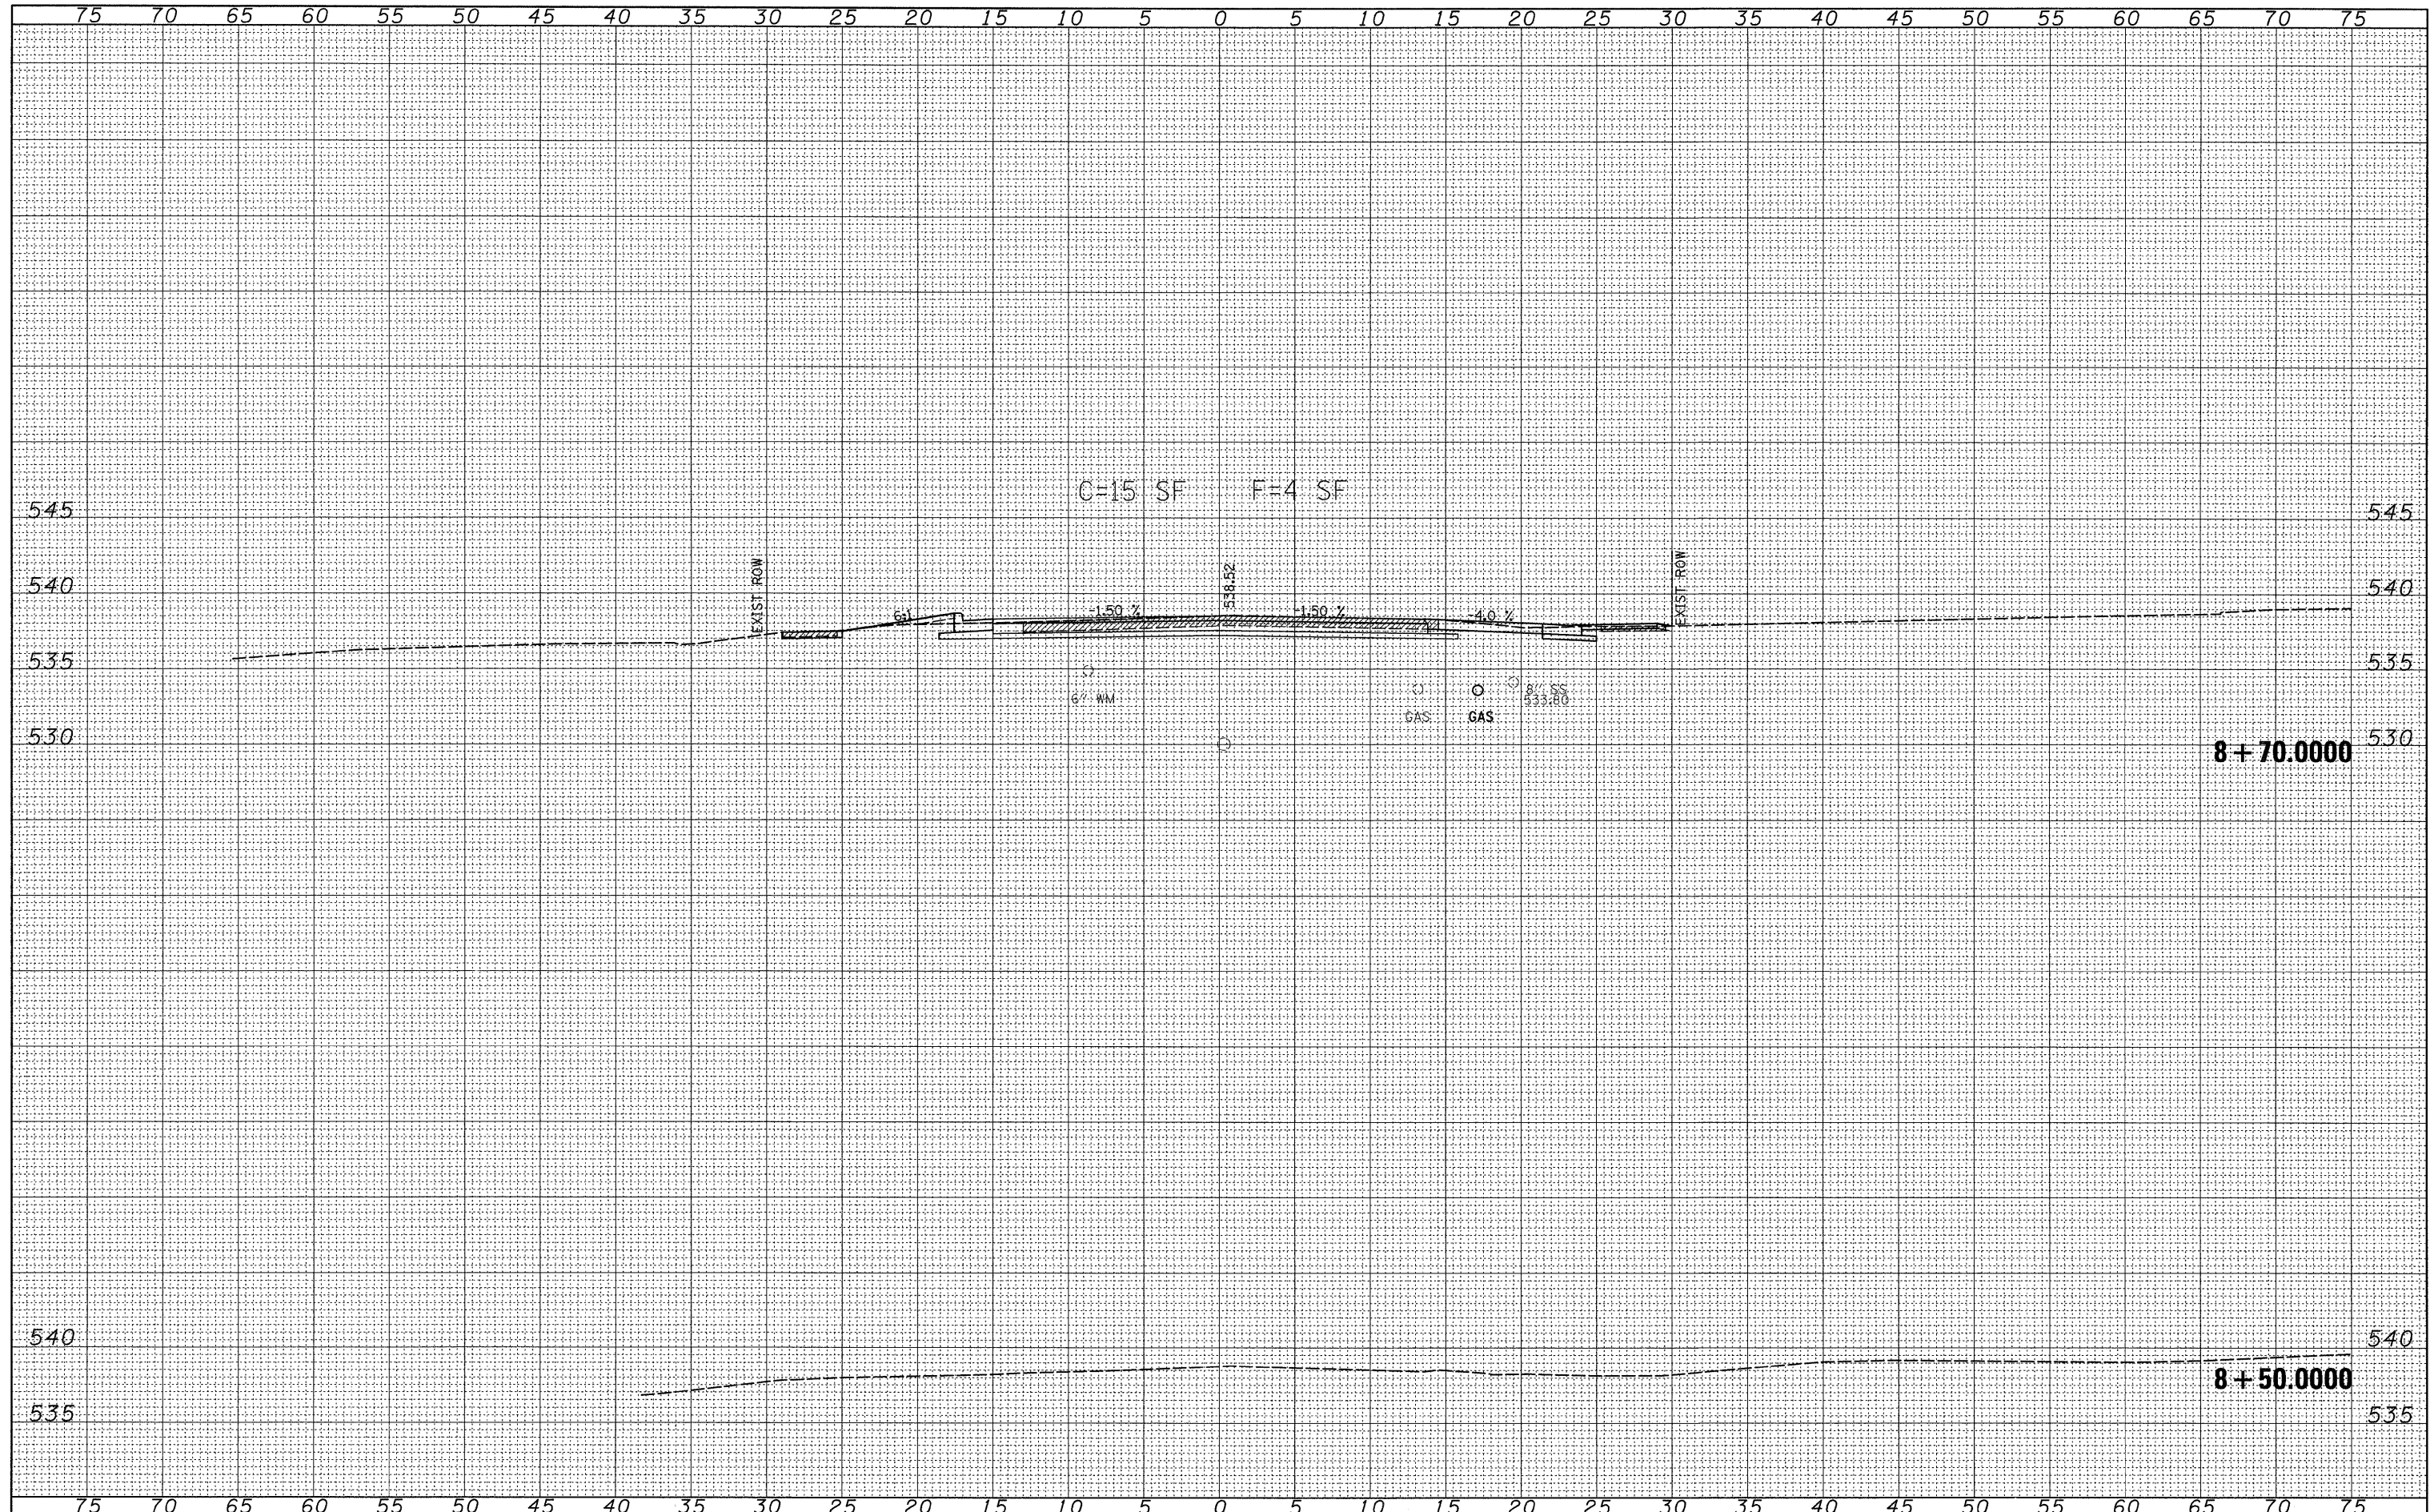

FILE NAME =
#FILE#

USER NAME = #USER#
DESIGNED -
DRAWN -
CHECKED -
DATE -

REVISED -
REVISED -
REVISED -
REVISED -

**STATE OF ILLINOIS
DEPARTMENT OF TRANSPORTATION**

IL 96 - CROSS SECTIONS

SCALE: 1"=5' SHEET NO. 1 OF 4 SHEETS STA. 8+50.0000 TO STA. 8+70.0000

F.A.P. RTE. 522	SECTION (6G-WPS)BR	COUNTY HANCOCK	TOTAL SHEETS 41	SHEET NO. 34
FED. ROAD DIST. NO. [ILLINOIS] FED. AID PROJECT			CONTRACT NO. 68214	