


DATE	
BY	
SURVEYED	
FLIPPED	
TEMPLATE	
AREAS	
CHECKED	
NO.	

DATE	
BY	
SURVEYED	
FLIPPED	
TEMPLATE	
AREAS	
CHECKED	
NO.	

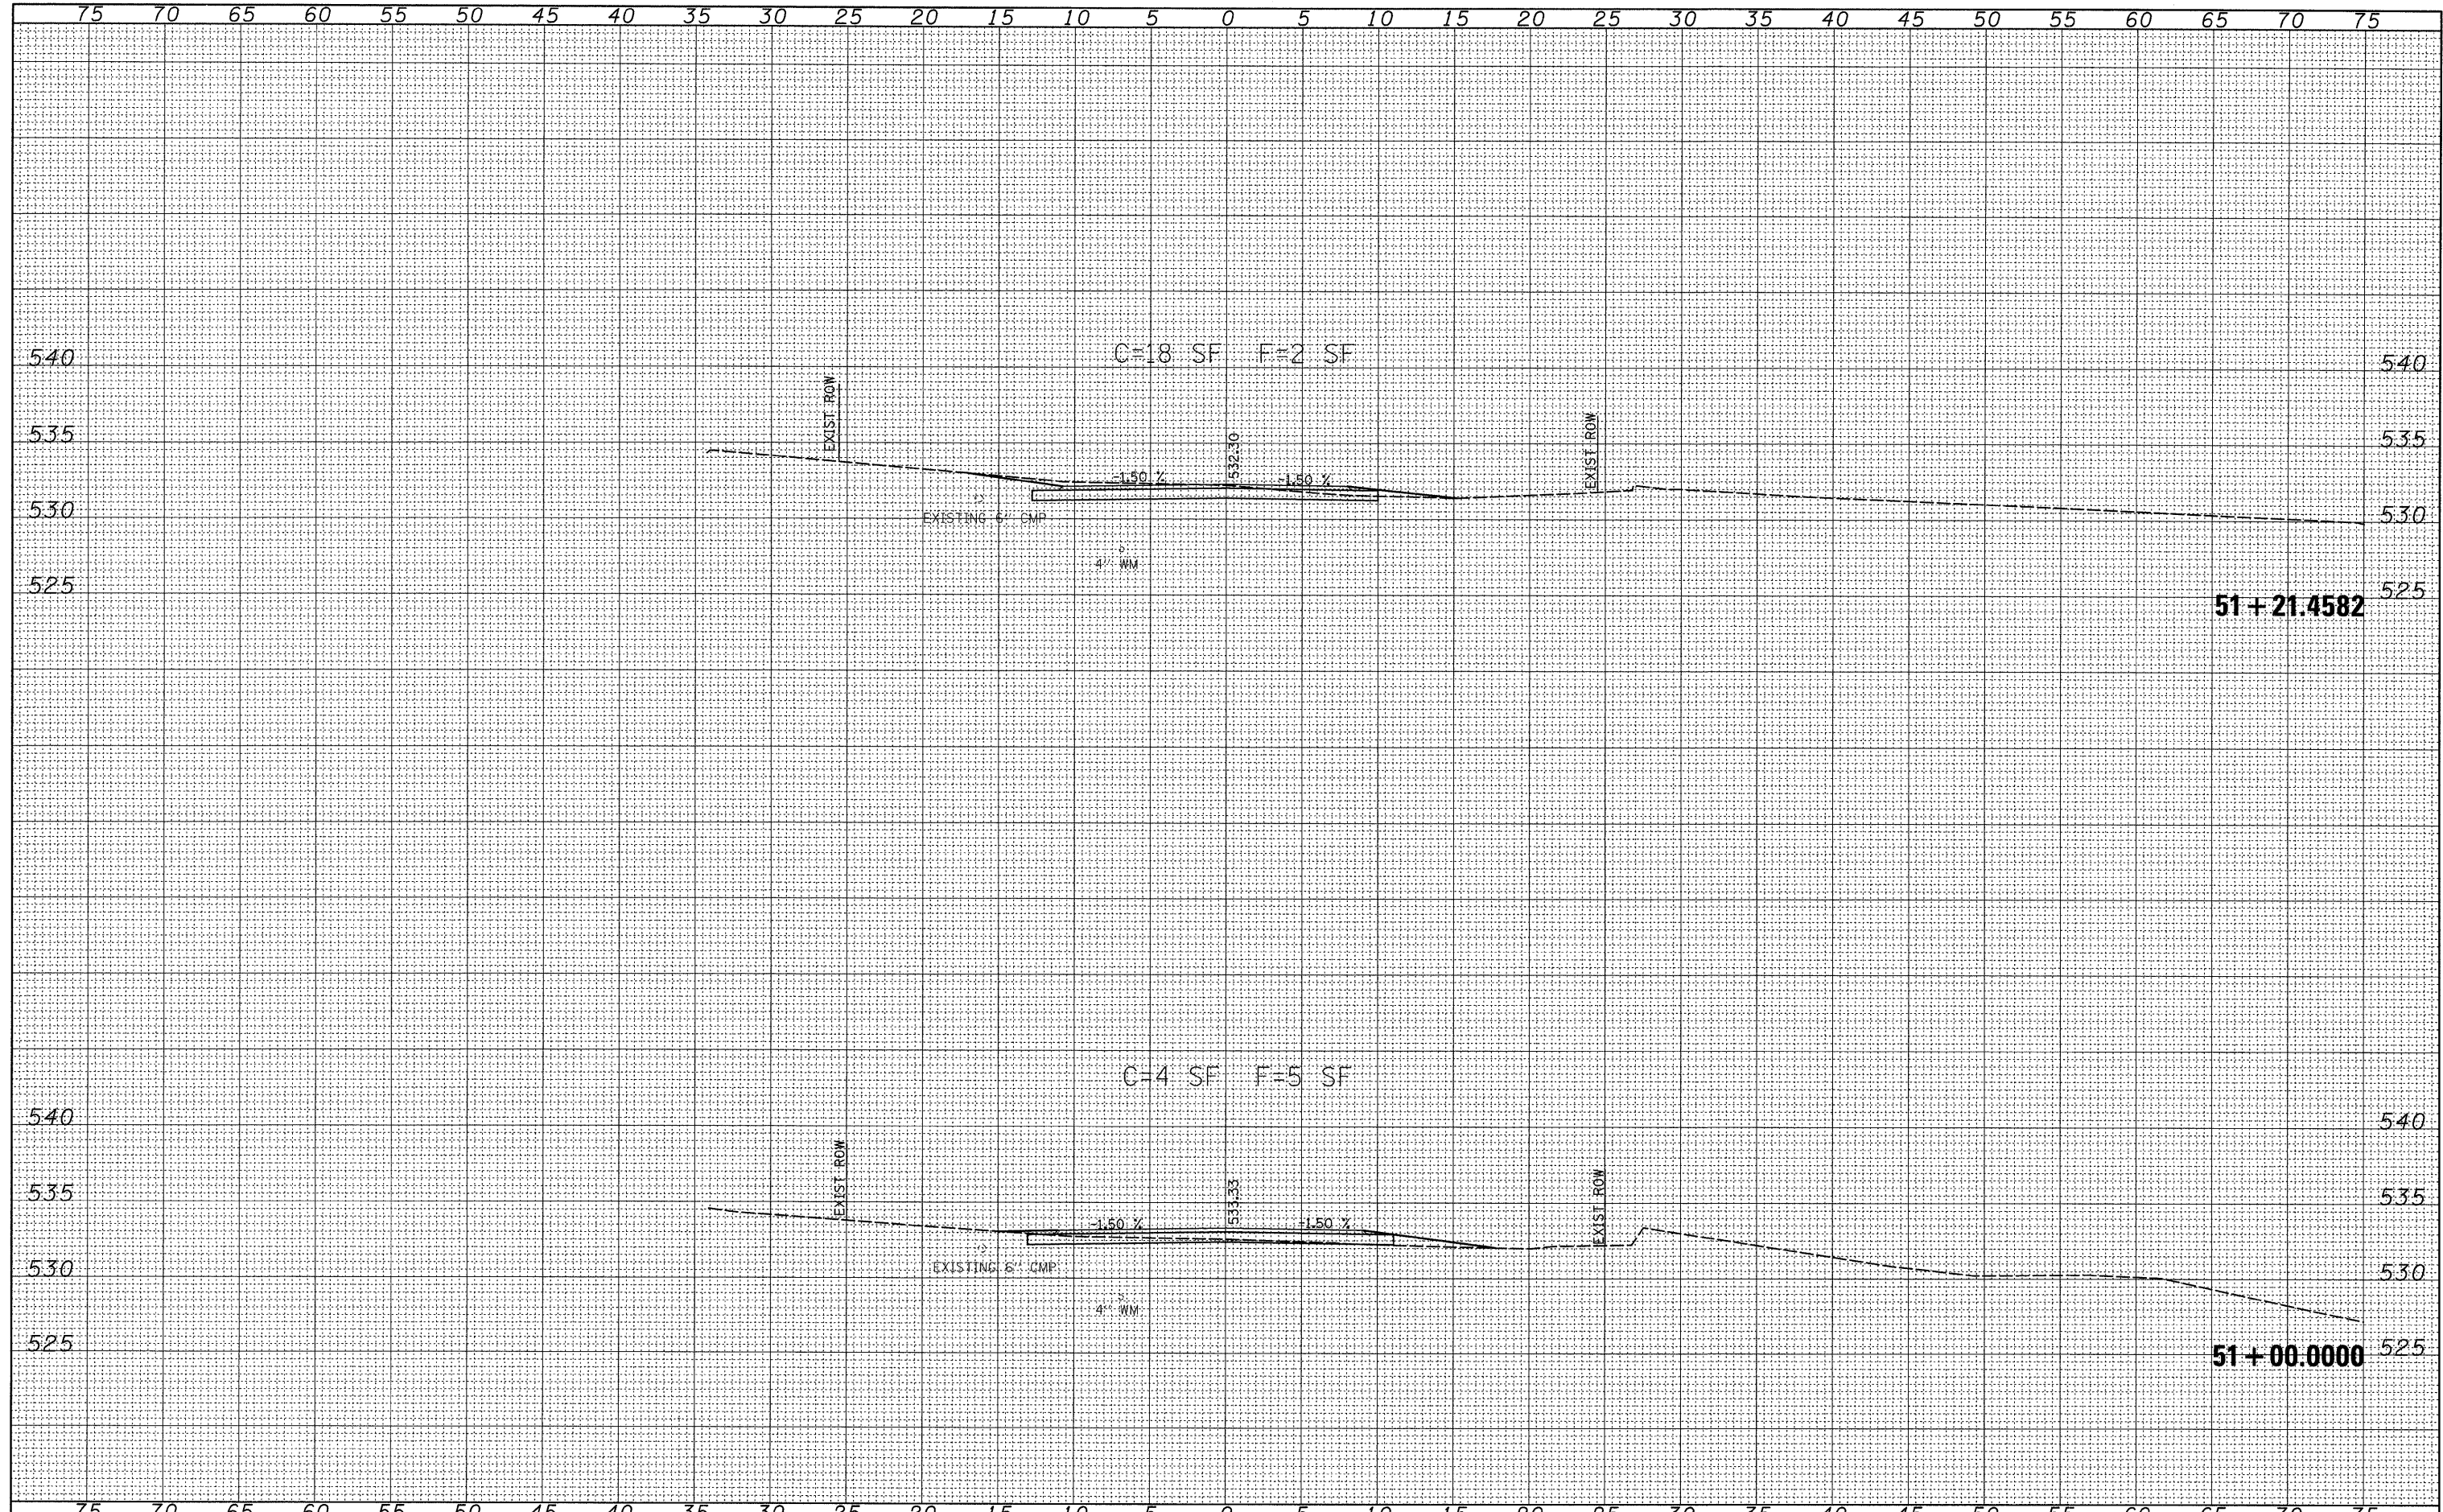

FILE NAME =	USER NAME = *USER*	DESIGNED -	REVISED -	STATE OF ILLINOIS DEPARTMENT OF TRANSPORTATION	NORTH ELM STREET - CROSS SECTIONS	F.A.P. RTE. 522	SECTION (6G-WPS01BR)	COUNTY HANCOCK	TOTAL SHEETS 41	SHEET NO. 39
FILEL	DRAWN -	REVISED -	REVISED -							
PLOT SCALE = *SCALE*	CHECKED -	REVISED -	REVISED -							
PLOT DATE = *DATE*	DATE -	REVISED -	REVISED -							
SCALE: 1"=5' SHEET NO. 2 OF 2 SHEETS STA. 51+00.0000 TO STA. 51+21.4582										
				FED. ROAD DIST. NO. ILLINOIS FED. AID PROJECT						