


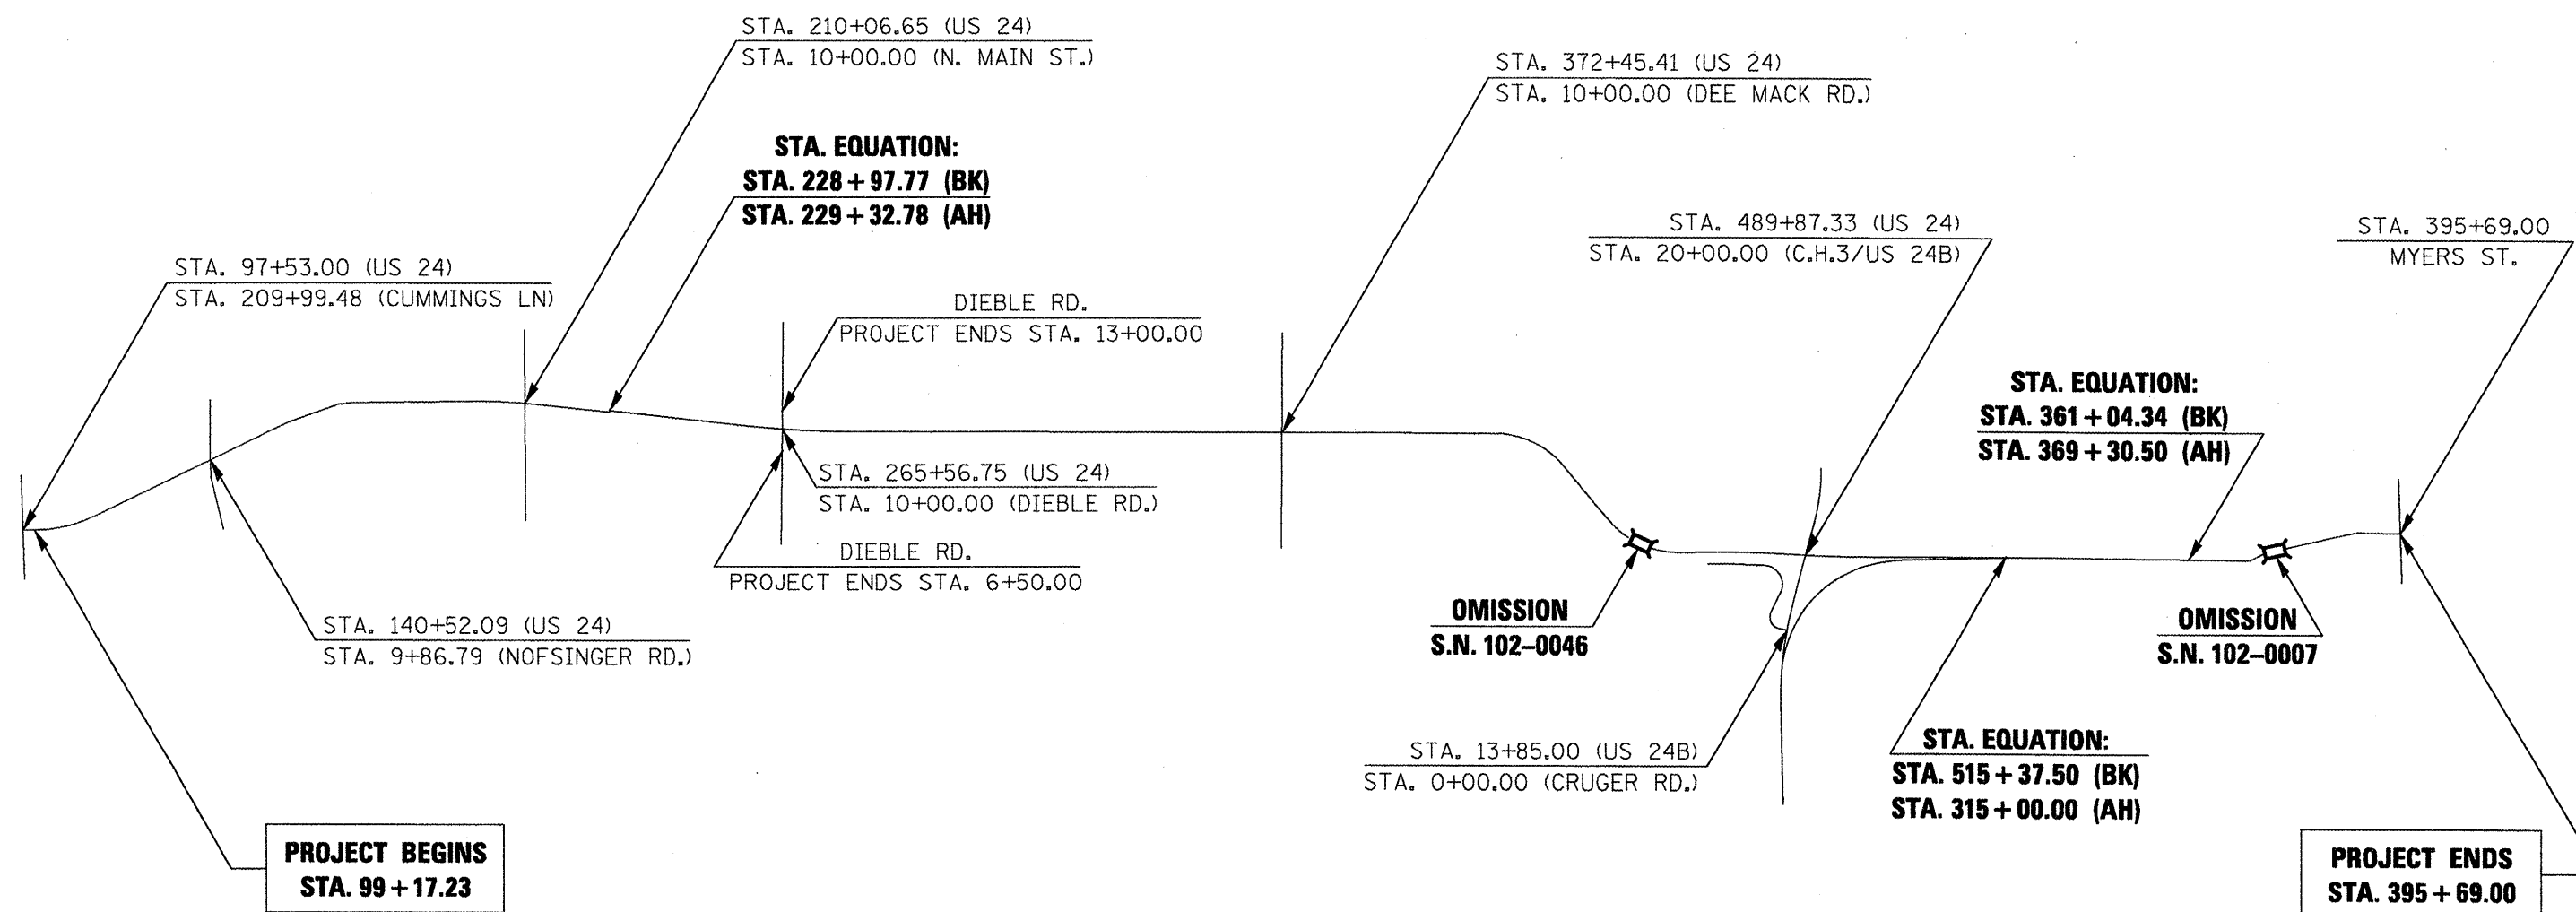

**PROJECT A:**  
**STA. 99 + 17.23 TO STA. 316 + 97.45**

**PROJECT B:**  
**STA. 316 + 97.45 TO**  
**STA. 395 + 69.00**



**\*STRUCTURE OMISSIONS:**  
**S.N. 102-0046**  
**STA. 453 + 34.17 TO STA. 455 + 65.51**  
**S.N. 102-0007**  
**STA. 371 + 07.50 TO STA. 373 + 32.50**

FILE NAME = 68467 - Phase II.dgn	USER NAME = johnsonv	DESIGNED -	REVISED -	STATE OF ILLINOIS DEPARTMENT OF TRANSPORTATION	LINE DIAGRAM	F.A.P. RTE.	SECTION	COUNTY	TOTAL SHEETS	SHEET NO.
	PLLOT SCALE = 100.0000' / IN.	CHECKED -	REVISED -			317	17RS-6; 18RS-1; 35RS-8	TAZEWELL WOODFORD	60	7
PLLOT DATE = 11/23/2009	DATE -	REVISED -		SCALE:	SHEET NO. 1 OF SHEETS	STA. 99+17.23 TO STA. 395+69.00		CONTRACT NO. 68467 ILLINOIS FED. AID PROJECT		