



PATCHING UNITS:

**STA. 265 + 56.75 TO
STA. 372 + 45.41**


**STA. 372 + 45.41 TO
STA. 425 + 87.37**

**STA. 455 + 65.51 TO
STA. 506 + 67.69**

①

②

③

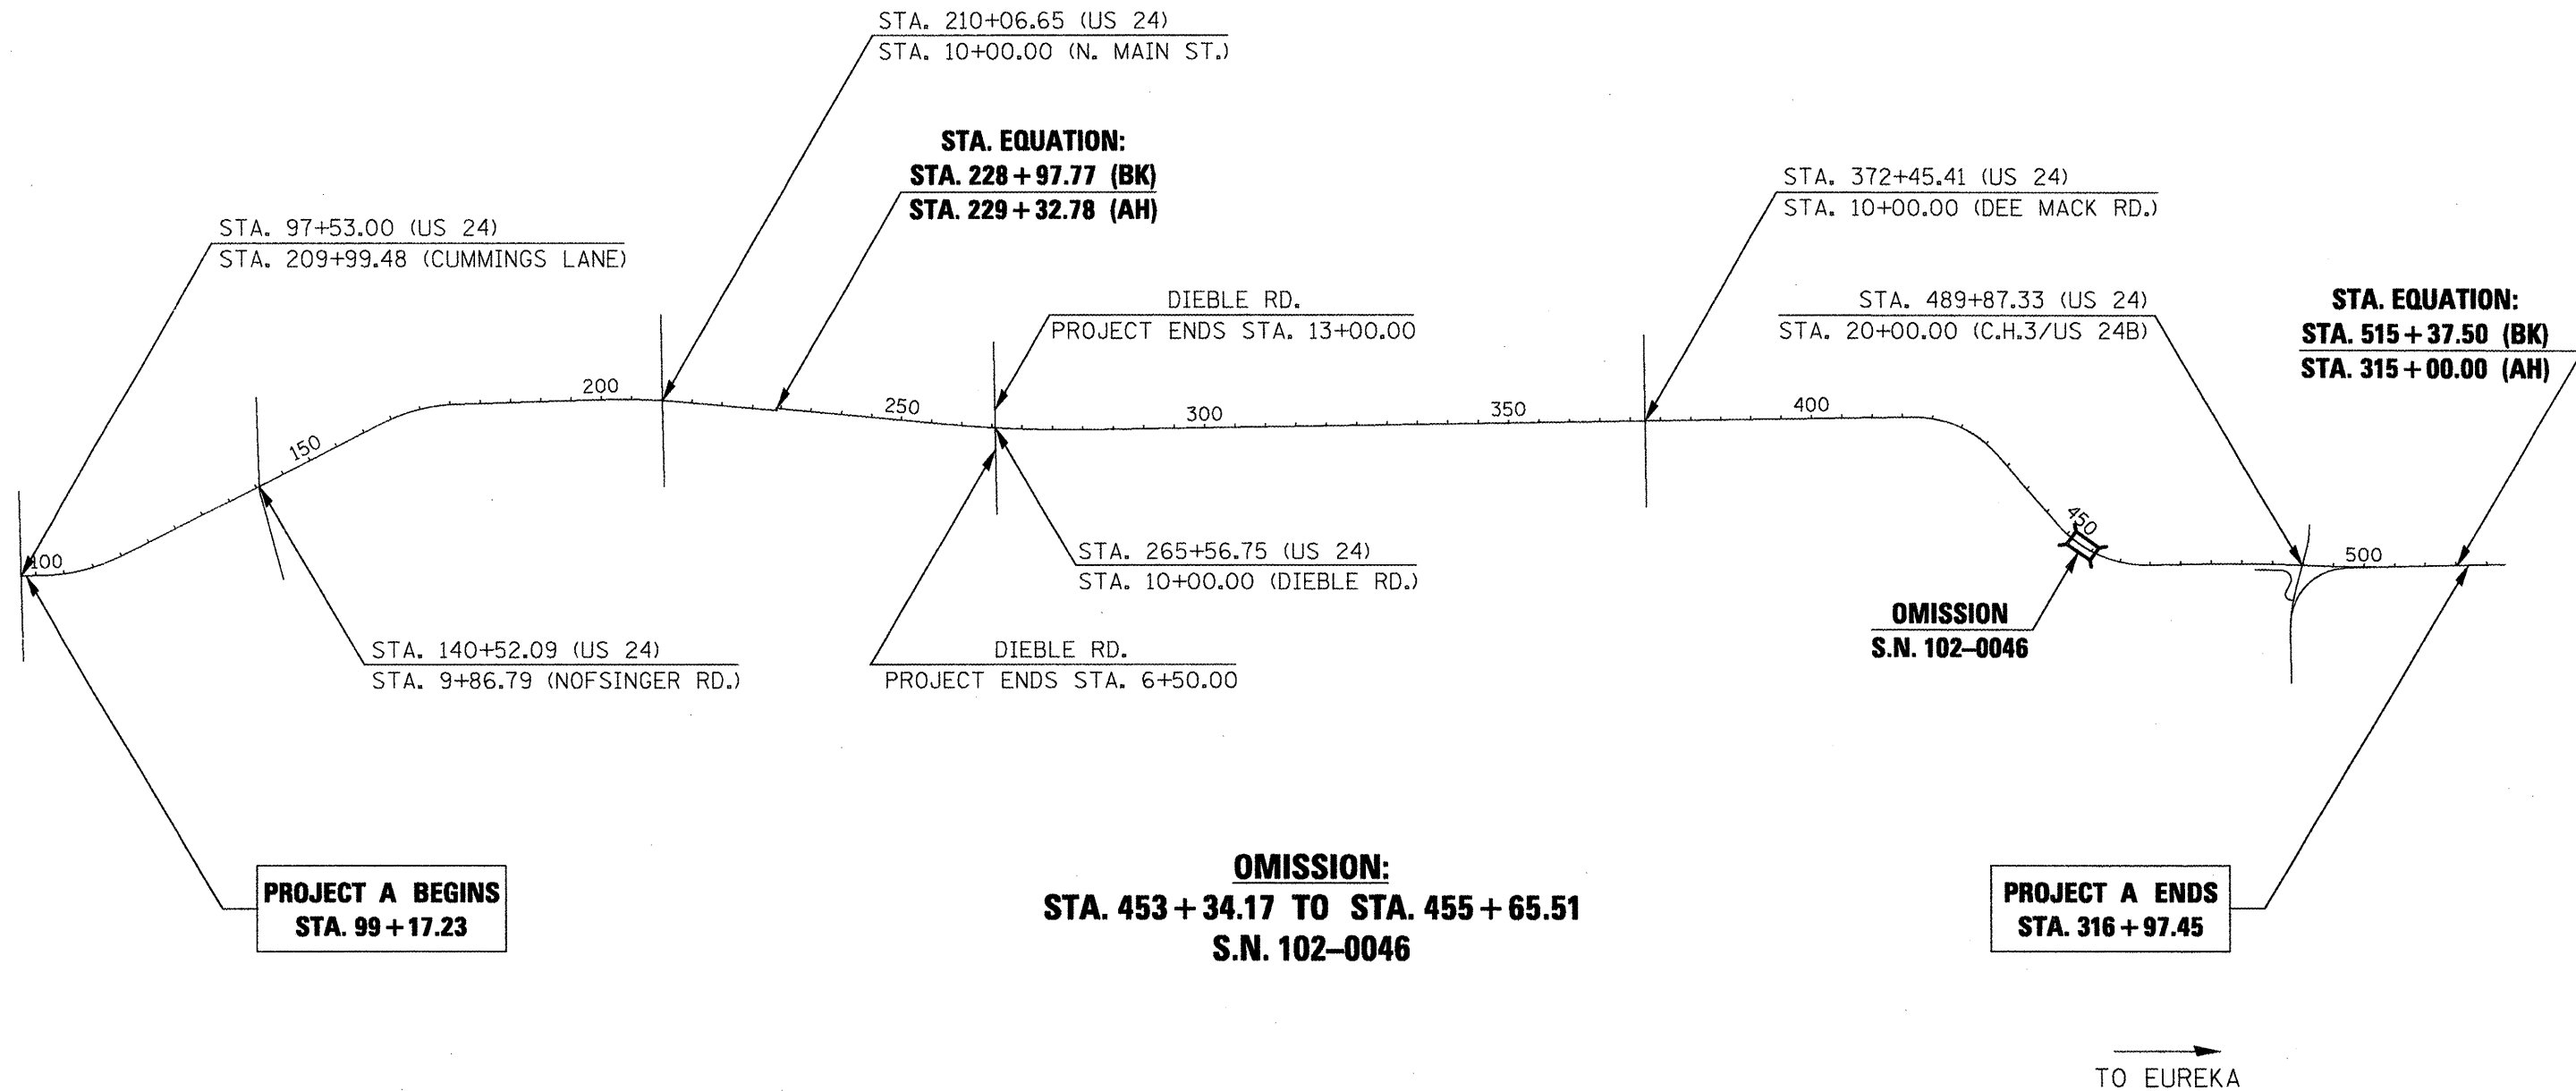

FILE NAME = 68467 - Phase II.dgn	USER NAME = johnsonv	DESIGNED -	REVISED -
		DRAWN -	REVISED -
		CHECKED -	REVISED -
		DATE -	REVISED -

**STATE OF ILLINOIS
DEPARTMENT OF TRANSPORTATION**

LINE DIAGRAM

NOT TO SCALE SHEET NO. 1 OF 1 SHEETS

F.A.P. RTE.	SECTION	COUNTY	TOTAL SHEETS	SHEET NO.
317	17RS-6; 18RS-1; 35RS-8	TAZEWELL WOODFORD	60	26
CONTRACT NO. 68467				
ILLINOIS FED. AID PROJECT				