



PATCHING UNITS

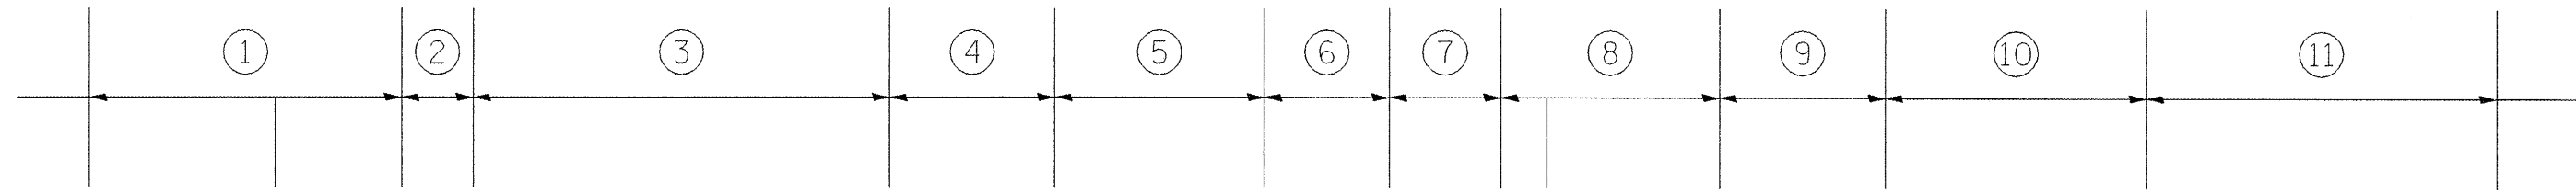

PROJECT BEGINS STA. 52+03.09

PROJECT ENDS STA. 755+19.00

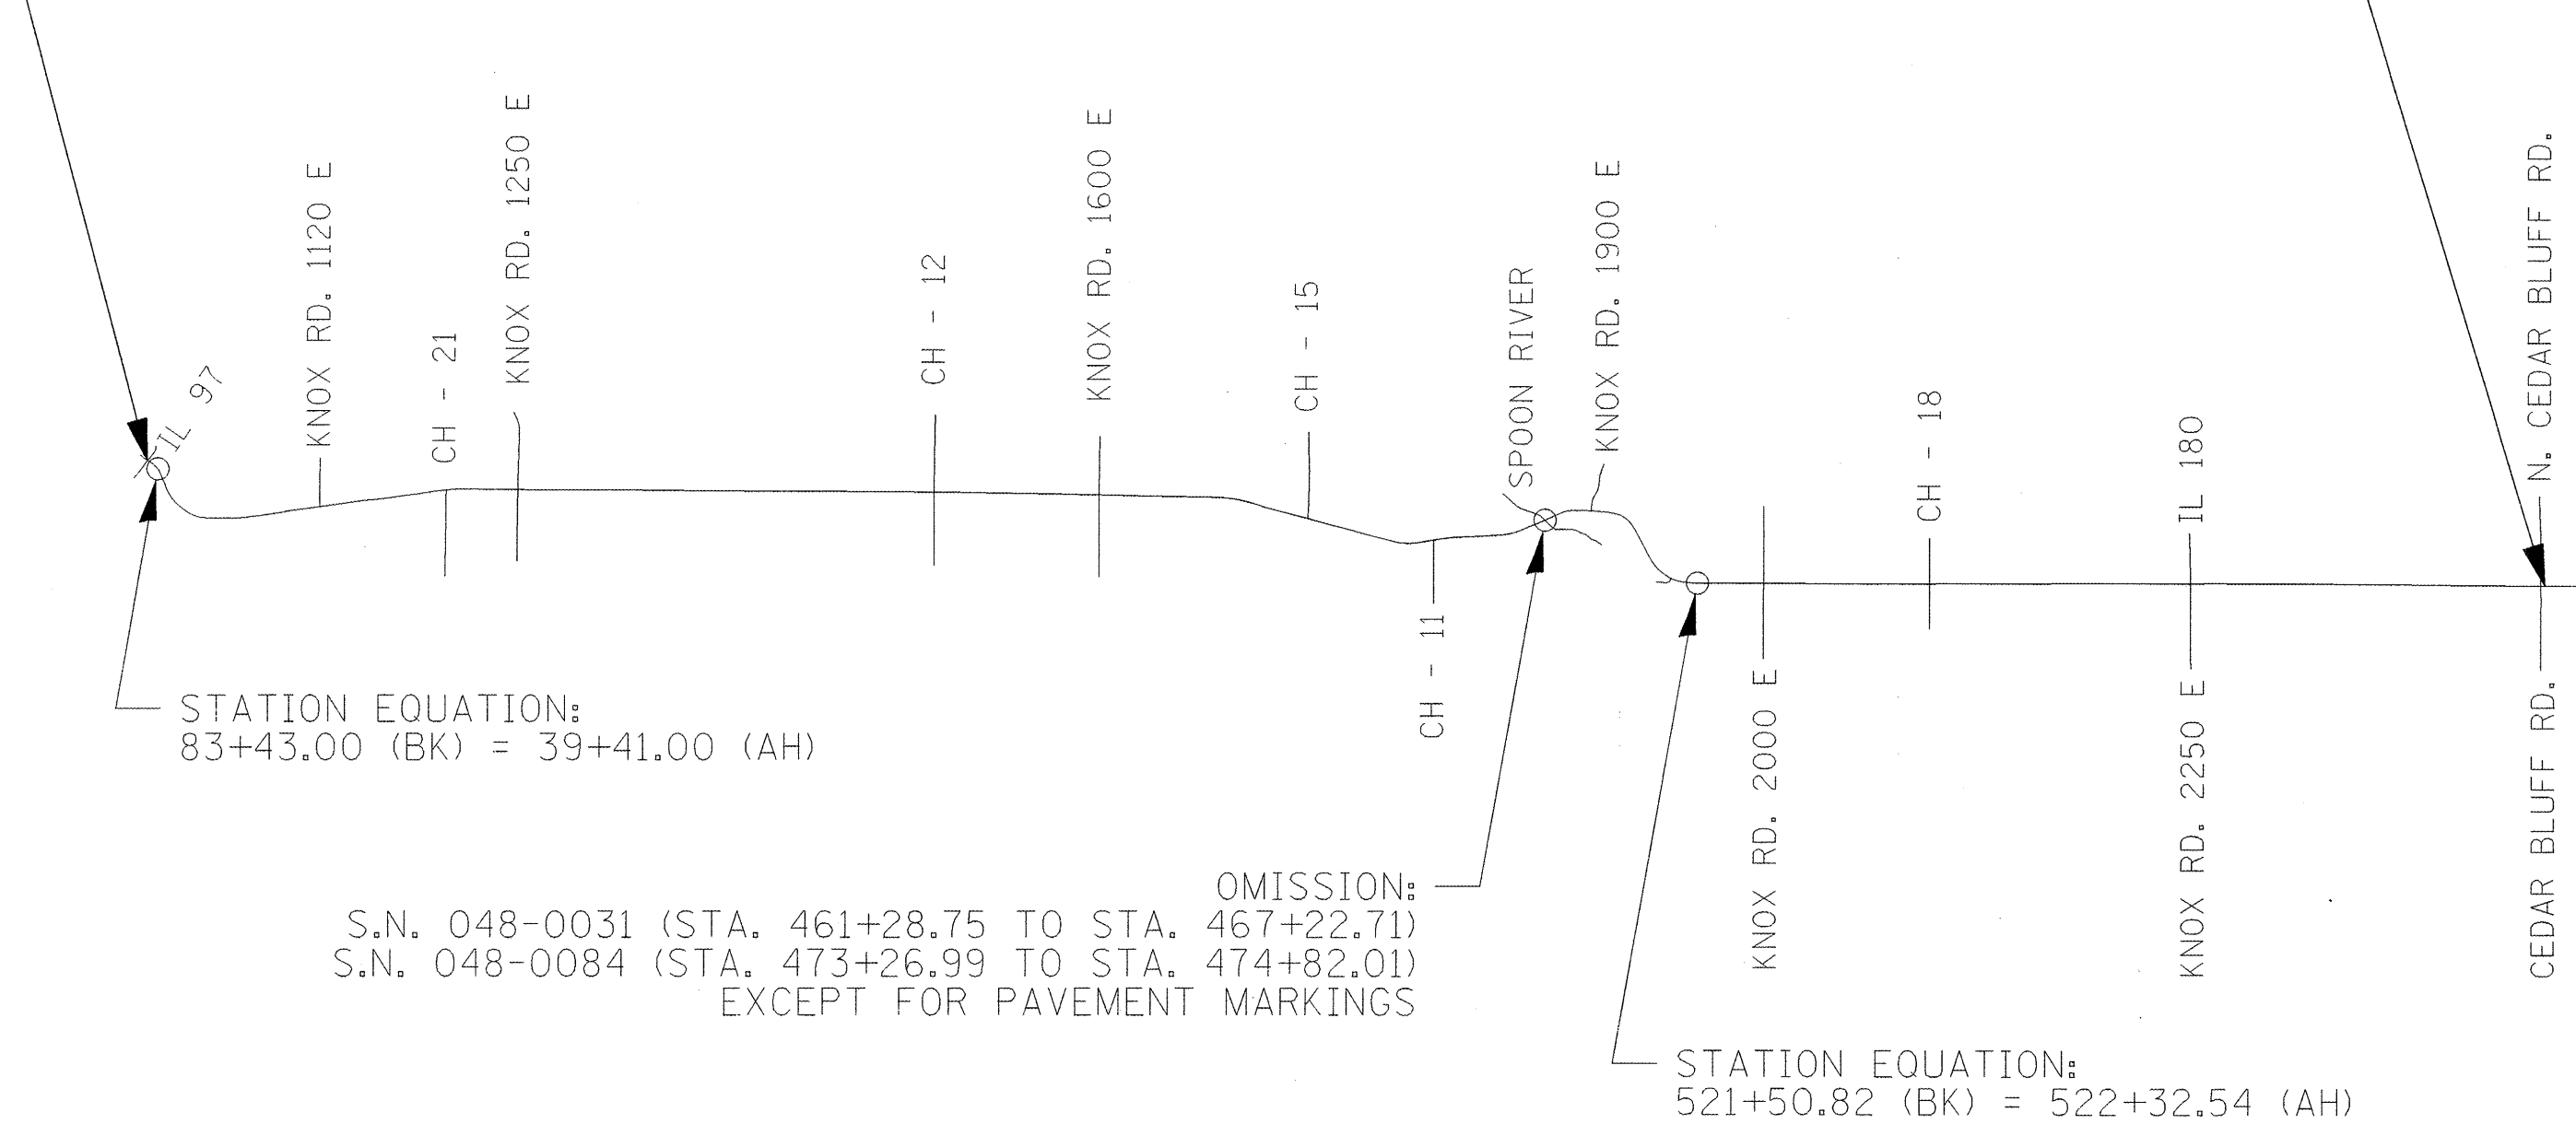

STATION EQUATION:
83+43.00 (BK) = 39+41.00 (AH)

OMISSION:
S.N. 048-0031 (STA. 461+28.75 TO STA. 467+22.71)
S.N. 048-0084 (STA. 473+26.99 TO STA. 474+82.01)
EXCEPT FOR PAVEMENT MARKINGS

STATION EQUATION:
521+50.82 (BK) = 522+32.54 (AH)

FILE NAME = D468472-sht-details.dgn	USER NAME = saraja	DESIGNED -	REVISED -
		DRAWN -	REVISED -
	PLDT SCALE = 200.0000' / IN.	CHECKED -	REVISED -
	PLDT DATE = 12/18/2009	DATE -	REVISED -

**STATE OF ILLINOIS
DEPARTMENT OF TRANSPORTATION**

LINE DIAGRAM			
SCALE:	SHEET NO. 1 OF 1 SHEETS	STA.	TO STA.

F.A.S. RTE.	SECTION	COUNTY	TOTAL SHEETS	SHEET NO.
2400	106RS-2; 107RS-4; 108RS-3	KNOX	29	14
CONTRACT NO. 68472			ILLINOIS FED. AID PROJECT	