

F.A.I. ROUTE	SECTION	COUNTY	TOTAL SHEETS	SHEET NO.
57	(10-30)RA-I-2	CHAMPAIGN	110	1

D-95-009-00

STATE OF ILLINOIS
DEPARTMENT OF TRANSPORTATION
DIVISION OF HIGHWAYS
PLANS FOR PROPOSED
HIGHWAY IMPROVEMENT

FOR INDEX OF SHEETS, SEE SHEET NO. 2
 FOR SUMMARY OF QUANTITIES, SEE SHEET NO. 5-7


PLAN 1:20
 PROFILE HORIZ. 1"=20'
 PROFILE VERT. 1"=20'
 CROSS SECTIONS 1"=5' HORIZONTAL 1"=2' VERTICAL

F.A.I. ROUTE 57
SECTION (10-30)RA-I-2
CHAMPAIGN COUNTY
PROJECT IM-57-5()221

C-95-035-00

PARKING IMPROVEMENT


ILLINI PRAIRIE REST AREA NW OF PESOTUM

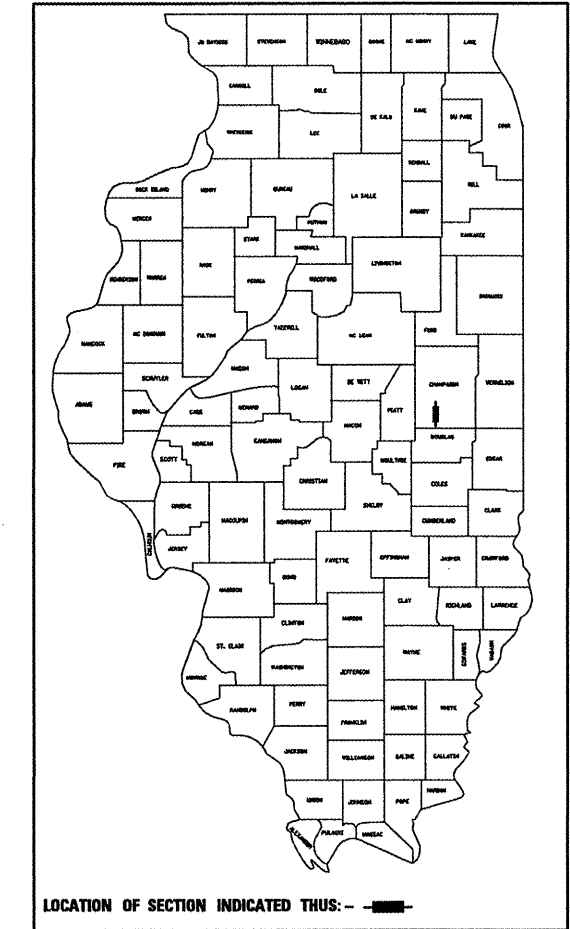

DESIGNER: JEFF M. SHERER
 PROJECT ENGINEER: KEVIN TRAPP
 SQUAD LEADER: JEFF SHERER

CURRENT TRAFFIC DATA	
F. A. I. ROUTE 57	
2009 ADT =	20,350
PC % =	64.9
SU % =	4.9
MU % =	30.2

DESIGN DESIGNATION
PARKING IMPROVEMENT

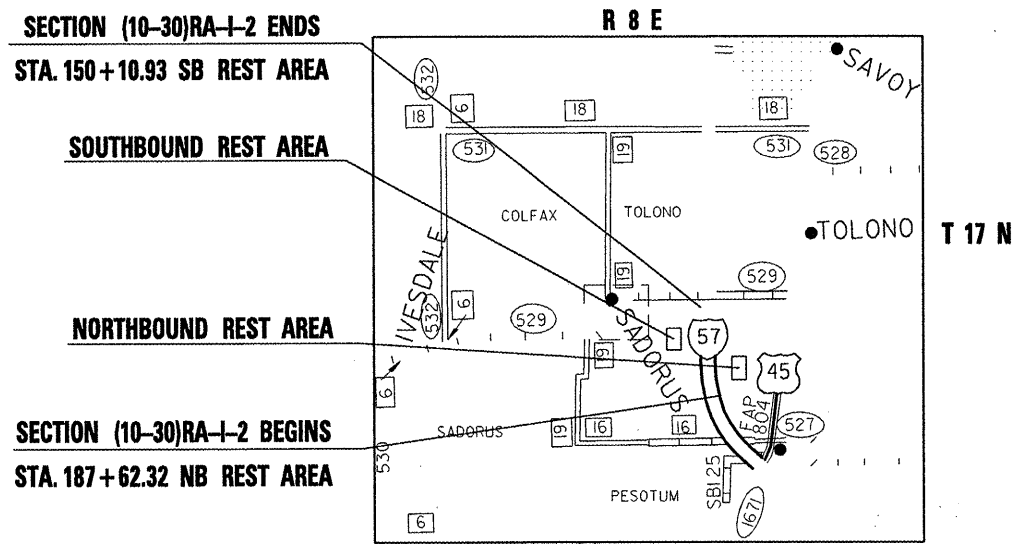

STATE OF ILLINOIS
 DEPARTMENT OF TRANSPORTATION
 DIVISION OF HIGHWAYS

SUBMITTED: 12/04/09
 x Joseph C. [Signature] DISTRICT ENGINEER

EXAMINED: January 29, 2010
 J. Scott E. [Signature] P.E. / [Signature] ENGINEER OF DESIGN AND ENVIRONMENT

APPROVED: January 29, 2010
 Christine M. Reed [Signature] DIRECTOR, DIVISION OF HIGHWAYS

FOR UNDERGROUND UTILITY LOCATIONS CALL
 TOLL FREE J.U.L.I.E. TELEPHONE NO.
 1-800-892-0123
 PESOTUM TOWNSHIP

U.S. DEPARTMENT OF TRANSPORTATION
 FEDERAL HIGHWAY ADMINISTRATION

APPROVED _____ DATE _____
 DIVISION ADMINISTRATOR

CONTRACT NO. 70075

TOTAL LENGTH OF SECTION & PROJECT = 5924.00 FEET = 1.12 MILES
 NET LENGTH OF SECTION & PROJECT = 4755.31 FEET = 0.90 MILES

PRINTED BY AUTHORITY OF THE STATE OF ILLINOIS