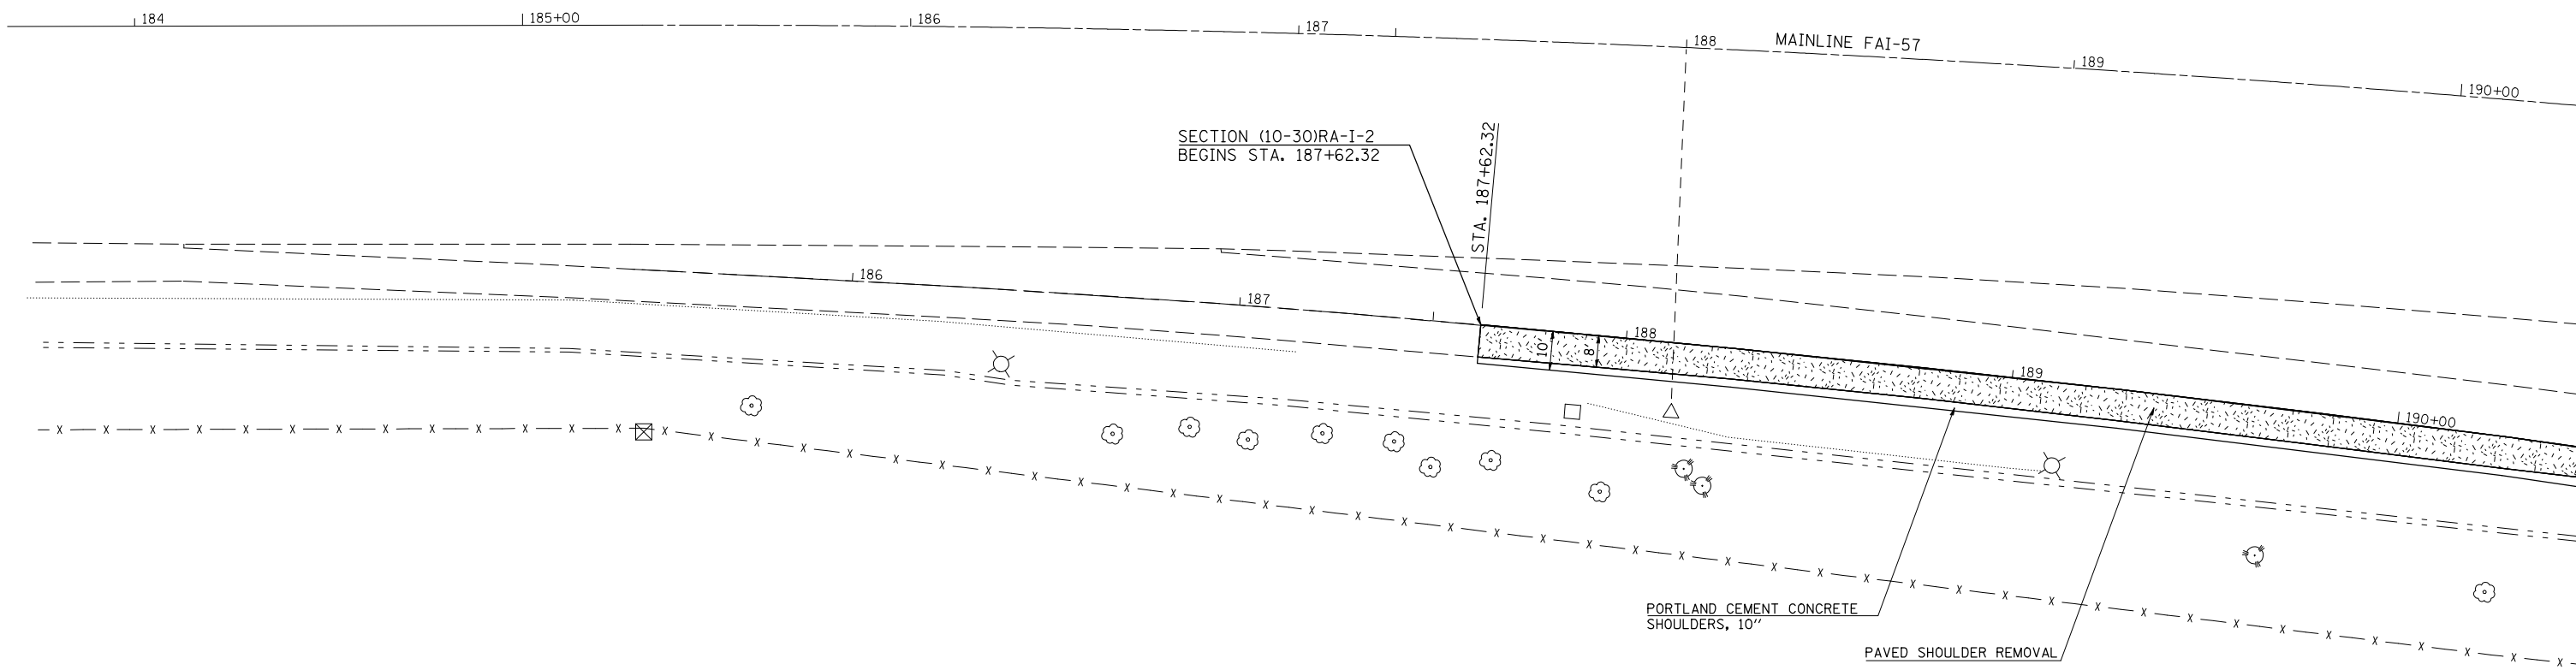
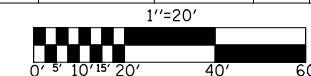

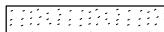


Sec 21, T 17 N R 8 E 3rd PM

F.A.I. RTE.	SECTION	COUNTY	TOTAL SHEETS	SHEET NO.
57	(10-30)RA-1-2	CHAMPAIGN	119	17



-  PAVEMENT REMOVAL
-  PAVED SHOULDER REMOVAL