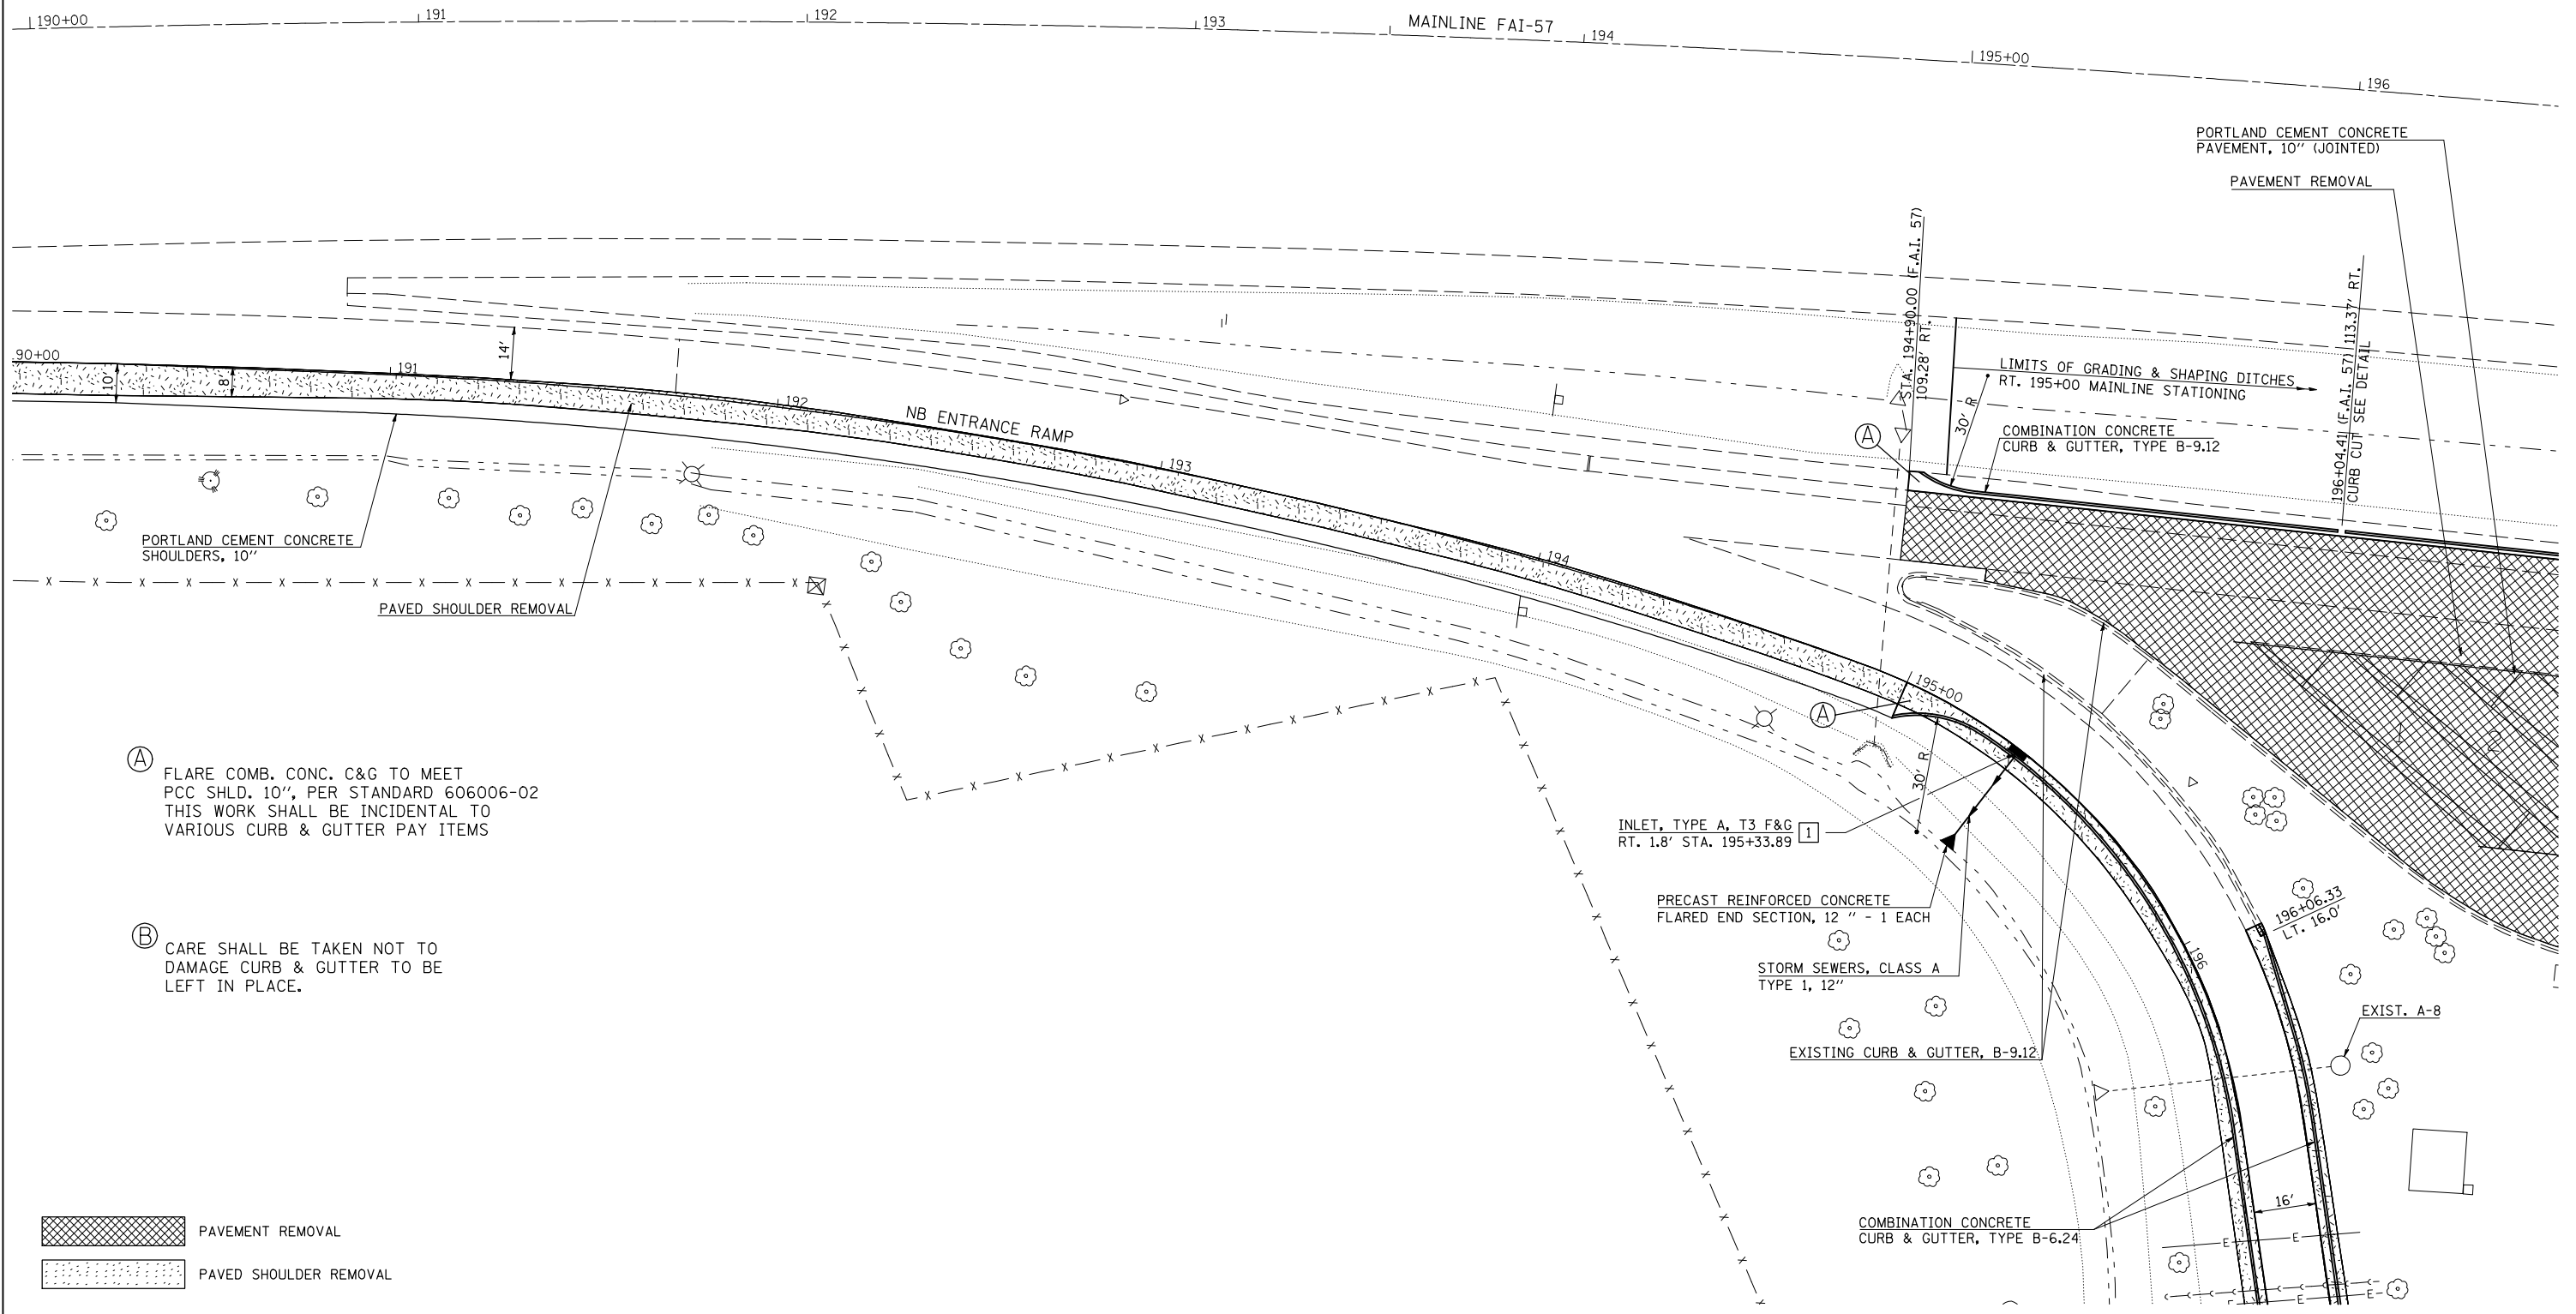
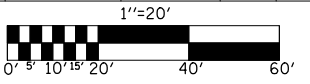


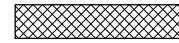

Sec 21, T 17 N R 8 E 3rd PM

F.A.I. RTE.	SECTION	COUNTY	TOTAL SHEETS	SHEET NO.
57	(10-30)RA-1-2	CHAMPAIGN	119	18



(A) FLARE COMB. CONC. C&G TO MEET PCC SHLD. 10", PER STANDARD 606006-02 THIS WORK SHALL BE INCIDENTAL TO VARIOUS CURB & GUTTER PAY ITEMS

(B) CARE SHALL BE TAKEN NOT TO DAMAGE CURB & GUTTER TO BE LEFT IN PLACE.

 PAVEMENT REMOVAL
 PAVED SHOULDER REMOVAL