



F.A.I. RTE.	SECTION	COUNTY	TOTAL SHEETS	SHEET NO.
57	10-301RA-1-2	CHAMPAIGN	119	19

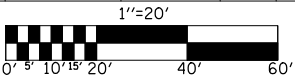

**Sec 21, T 17 N R 8 E 3rd PM**

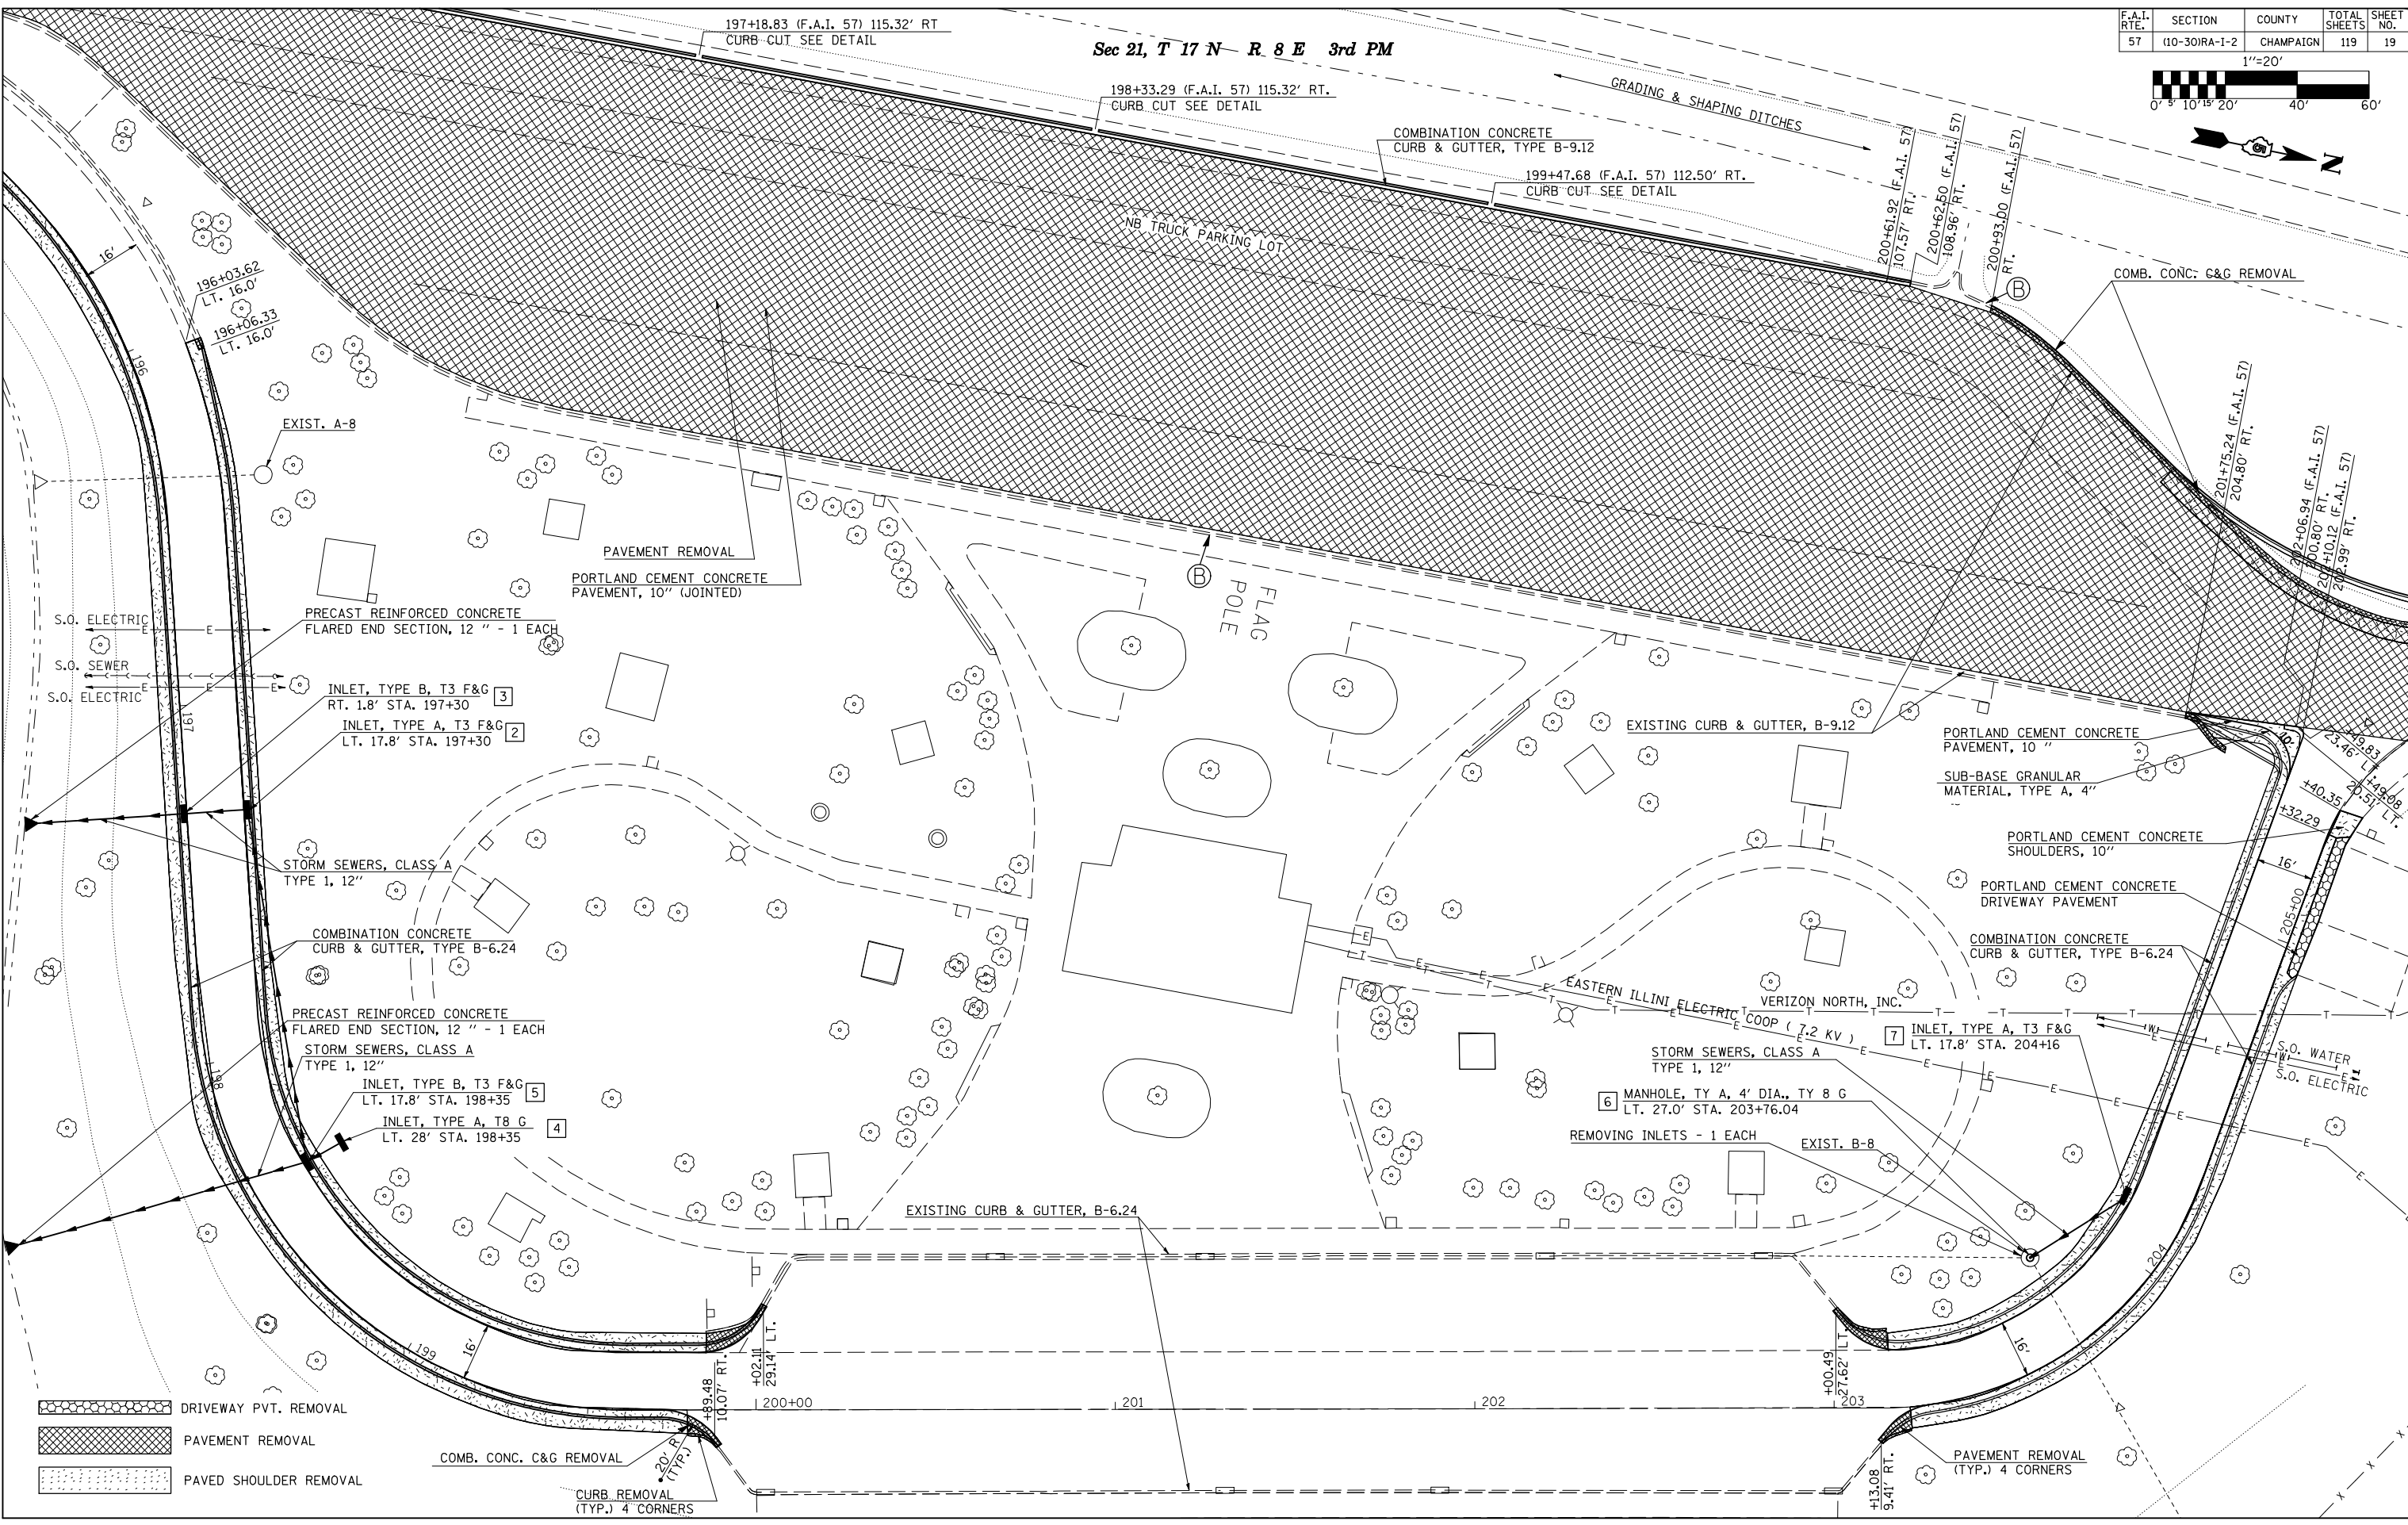

- DRIVEWAY PVT. REMOVAL
- PAVEMENT REMOVAL
- PAVED SHOULDER REMOVAL