
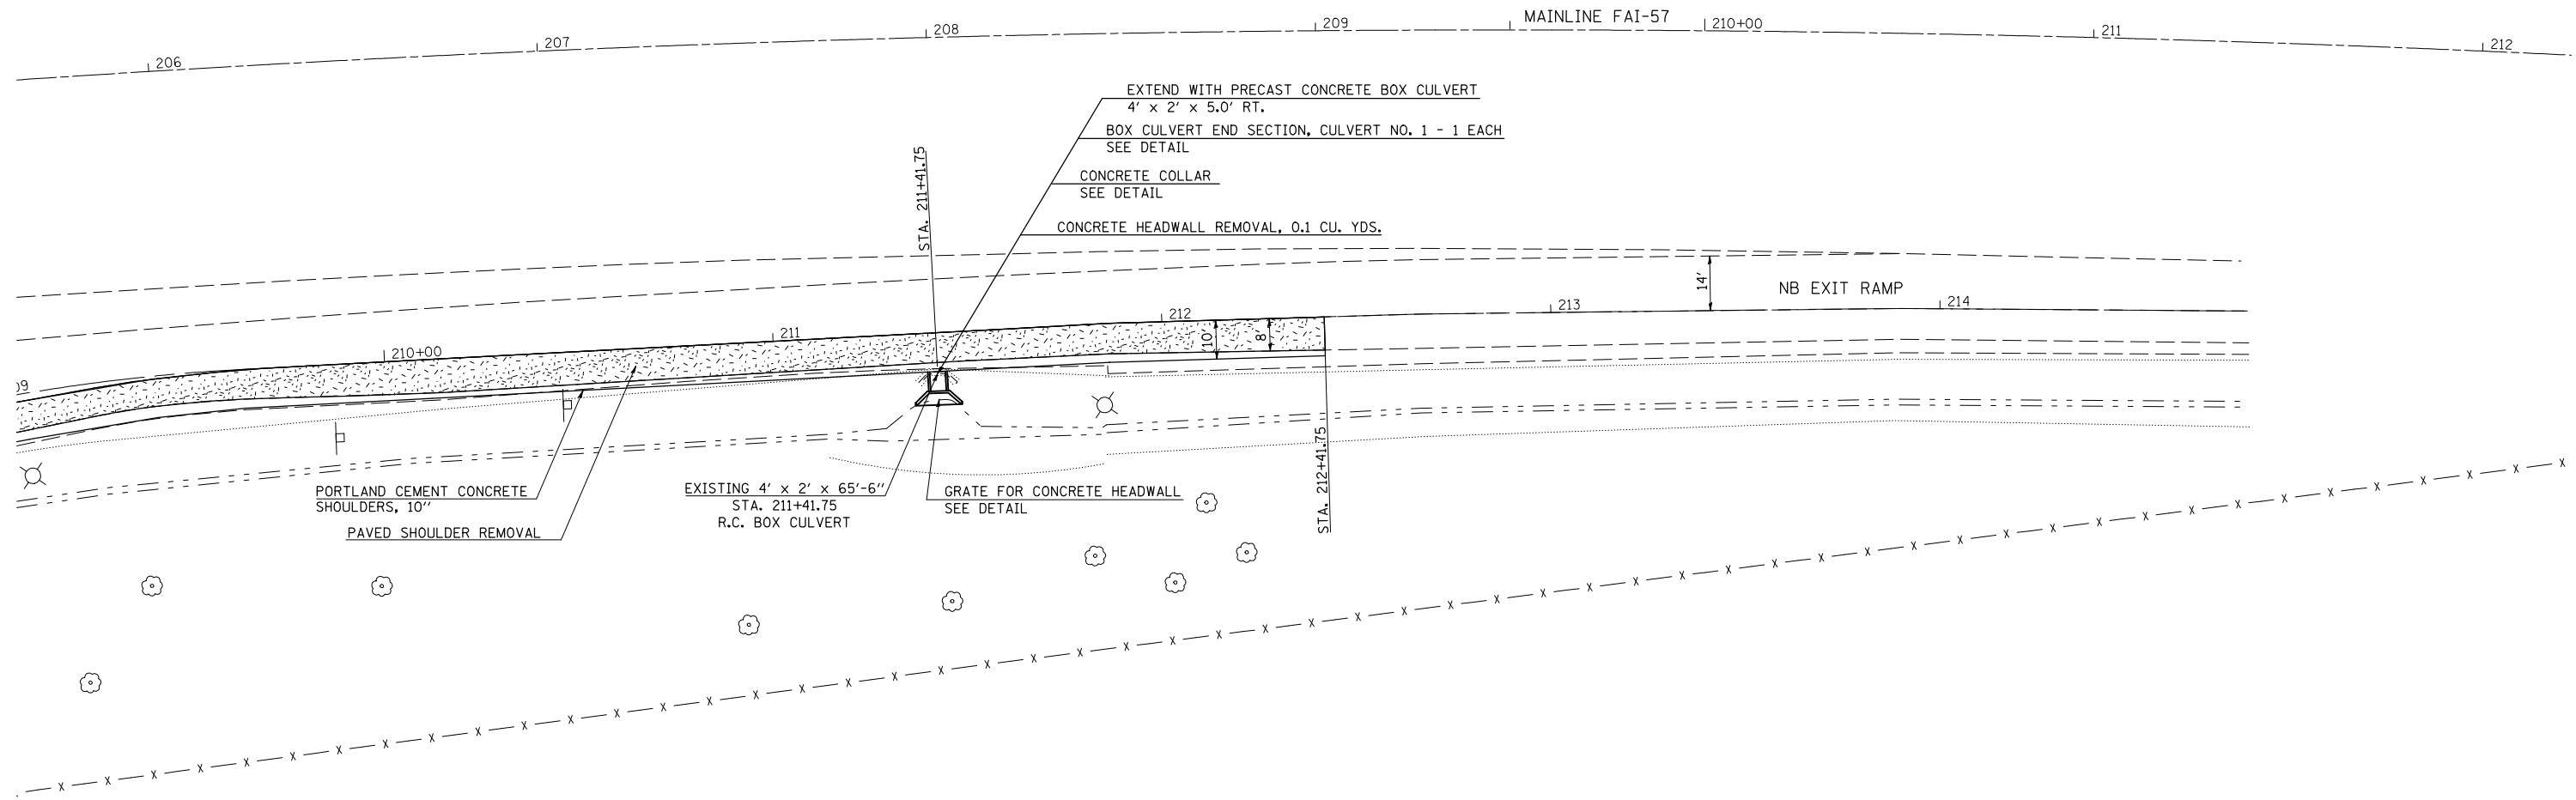


F.A.I. RTE.	SECTION	COUNTY	TOTAL SHEETS	SHEET NO.
57	(10-30)RA-1-2	CHAMPAIGN	119	21

Sec 21, T 17 N R 8 E 3rd PM

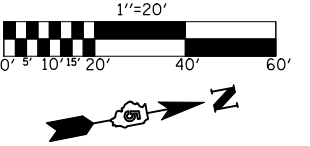

PORTLAND CEMENT CONCRETE
SHOULDERS, 10"
PAVED SHOULDER REMOVAL

EXISTING 4' x 2' x 65'-6"
STA. 211+41.75
R.C. BOX CULVERT

GRATE FOR CONCRETE HEADWALL
SEE DETAIL

EXTEND WITH PRECAST CONCRETE BOX CULVERT
4' x 2' x 5.0' RT.
BOX CULVERT END SECTION, CULVERT NO. 1 - 1 EACH
SEE DETAIL
CONCRETE COLLAR
SEE DETAIL
CONCRETE HEADWALL REMOVAL, 0.1 CU. YDS.

NB EXIT RAMP

- PAVEMENT REMOVAL
- PAVED SHOULDER REMOVAL