


STAGE 2

PLAN	SURVEYED	BY	DATE
	ALIGNED		
	CHECKED		
	RT. OF WAY		
	CHECKED		
	NO.		
	FILE NAME		

PROFILE	SURVEYED	BY	DATE
	PLOTTED		
	CHECKED		
	RT. OF WAY		
	CHECKED		
	NO.		
	STRUCTURE NOTATIONS		
	CHK'D		

HURST-ROSCHKE ENGINEERS, INC.
HILLSBORO, ILLINOIS 62049
(217) 532-3959 FAX (217) 532-3212


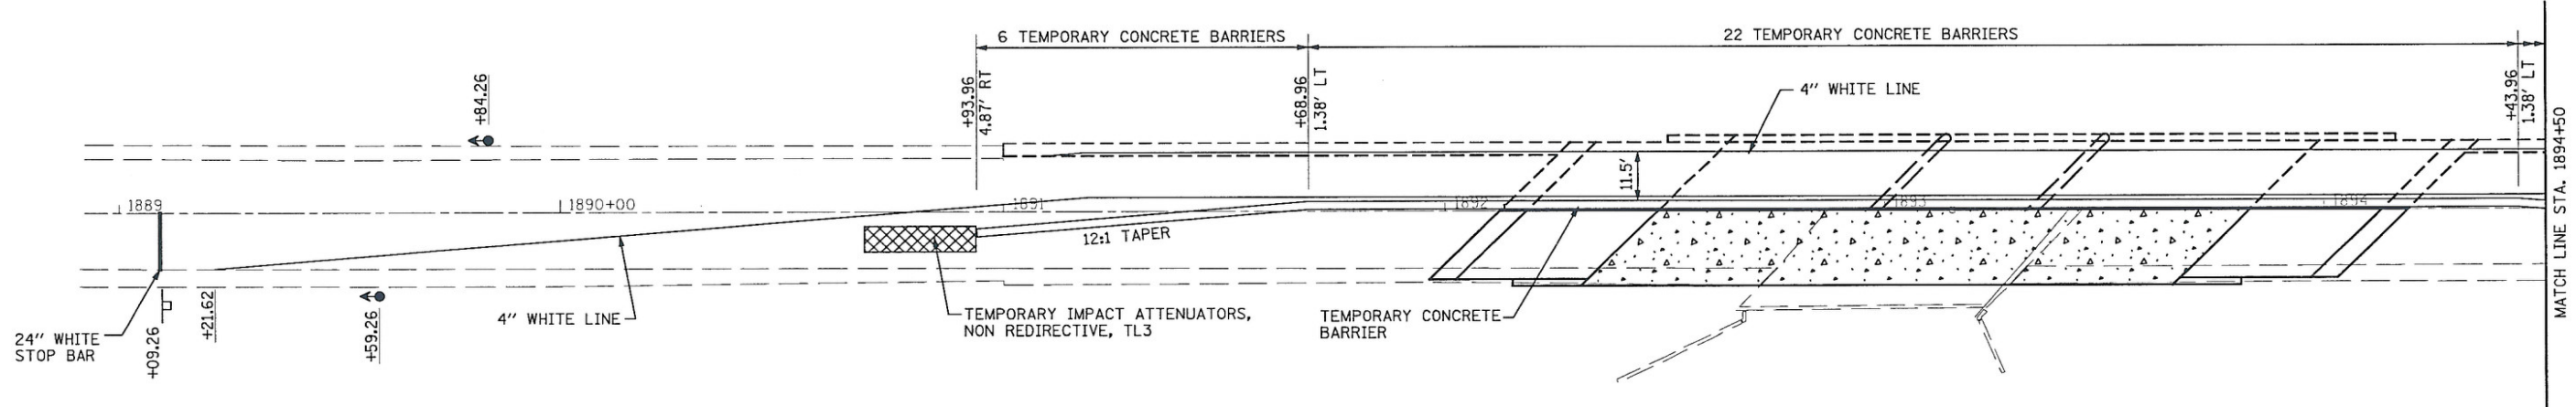


STAGE 2 CONSTRUCTION OF SOUTH SIDE

1. RELOCATE TEMPORARY CONCRETE BARRIERS, TEMPORARY IMPACT ATTENUATORS AND TEMPORARY MARKINGS AS DETAILED ON TRAFFIC CONTROL AND PROTECTION STANDARD 701321.
2. REMOVE GUARDRAIL, APPROACH PAVEMENT AND REMAINING STRUCTURE FOR SOUTH SIDE AS, INCLUDING SECTIONS OF TEMPORARY SHEET PILING DESIGNATED TO BE REMOVED AFTER STAGE 1 CONSTRUCTION.
3. CONSTRUCT PROPOSED STRUCTURE, APPROACH PAVEMENT, APPROACH PAVEMENT CONNECTORS, GUARDRAIL AND ALL OTHER COLLATERAL WORK FOR SOUTH SIDE OF ROADWAY AS SHOWN.
4. REMOVE TRAFFIC CONTROL PAVEMENT MARKINGS, TEMPORARY CONCRETE BARRIERS AND TEMPORARY SIGNALS. COST IS INCLUDED IN TRAFFIC CONTROL AND PROTECTION STANDARD 701321.
5. MILL AND RESURFACE TO EDGE OF PAVEMENT LEAVING WIDENING FROM STA 1891+00 TO 1895+00. USE TRAFFIC CONTROL AS DETAILED ON STANDARD 701201.
6. PAVEMENT MARKINGS WILL BE PLACED AFTER COMPLETION OF STAGE 2.

NOTES:

1. PLACE TRAFFIC CONTROL SIGNS AND DEVICES AS SHOWN IN STANDARD 701321.
2. ALL TEMPORARY BRIDGE TRAFFIC SIGNALS FOR STAGE 1 AND STAGE 2 SHALL BE CONSIDERED AS ONE EACH.
3. BARRIER OFFSETS ARE FROM THE CENTER OF THE BARRIER.
4. TEMPORARY PAVEMENT MARKINGS INCLUDED IN COST OF TRAFFIC CONTROL AND PROTECTION 701321.

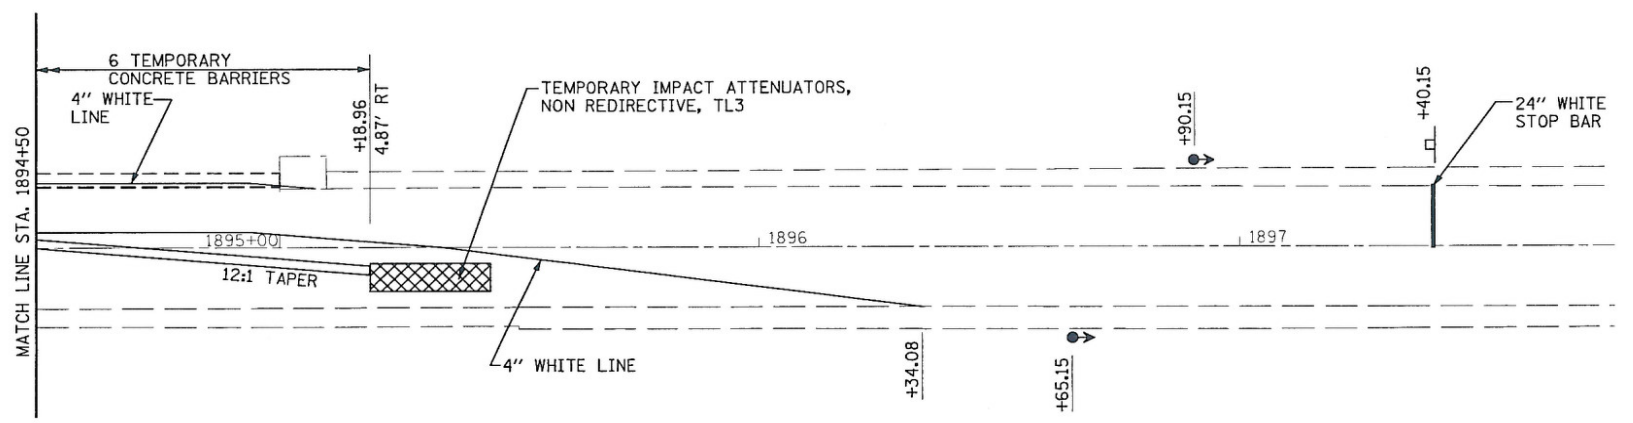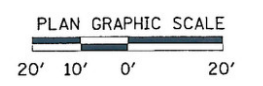

FILE NAME =	USER NAME = HURST-ROSCHKE	DESIGNED - JJC	REVISED -	STATE OF ILLINOIS DEPARTMENT OF TRANSPORTATION	STAGE 2 CONSTRUCTION PLAN	F.A.P. RTE. 709	SECTION (105BR)BR	COUNTY CHAMPAIGN	TOTAL SHEETS 55	SHEET NO. 11		
u:\198-1239\wo*\1\wildcat\dgn\0570427-sht-staging_2.dgn	DRAWN - TWC	CHECKED - MAR	REVISED -			SCALE: 1"=20' H.	SHEET NO. 2 OF 2 SHEETS	STA. 1891+00 TO STA. 1895+00	CONTRACT NO. 70427			
PLOT SCALE = 48.0001' / IN.	DATE - 12-16-09	REVISED -	REVISED -			FED. ROAD DIST. NO. 5 ILLINOIS FED. AID PROJECT						
PLOT DATE = 12/16/2009												