

STATE OF ILLINOIS  
DEPARTMENT OF TRANSPORTATION

**NORTH EDGE OF SHOULDER**

| Location                 | Station    | Offset | Theoretical Grade Elevations | Theoretical Grade Elevations Adjusted For Grinding |
|--------------------------|------------|--------|------------------------------|--|
| W. End East Appr. Pav't. | 1893+98.98 | -16.00 | 717.09                       | 717.11   |
| A3                       | 1894+08.98 | -16.00 | 717.01                       | 717.03   |
| A4                       | 1894+18.98 | -16.00 | 716.91                       | 716.93   |
| E. End East Appr. Pav't. | 1894+28.98 | -16.00 | 716.81                       | 716.83   |

**NORTH EDGE OF PAVEMENT**

| Location                 | Station    | Offset | Theoretical Grade Elevations | Theoretical Grade Elevations Adjusted For Grinding |
|--------------------------|------------|--------|------------------------------|--|
| W. End East Appr. Pav't. | 1893+95.98 | -13.00 | 717.18                       | 717.20   |
| A3                       | 1894+05.98 | -13.00 | 717.10                       | 717.12   |
| A4                       | 1894+15.98 | -13.00 | 717.00                       | 717.02   |
| E. End East Appr. Pav't. | 1894+25.98 | -13.00 | 716.90                       | 716.92   |

**☉ ROADWAY, PROFILE GRADE & STAGE CONST. JOINT**


| Location                 | Station    | Offset | Theoretical Grade Elevations | Theoretical Grade Elevations Adjusted For Grinding |
|--------------------------|------------|--------|------------------------------|--|
| W. End East Appr. Pav't. | 1893+82.98 | 0.00   | 717.48                       | 717.50   |
| A3                       | 1893+92.98 | 0.00   | 717.41                       | 717.43   |
| A4                       | 1894+02.98 | 0.00   | 717.33                       | 716.35   |
| E. End East Appr. Pav't. | 1894+12.98 | 0.00   | 717.24                       | 716.26   |

**SOUTH EDGE OF PAVEMENT**

| Location                 | Station    | Offset | Theoretical Grade Elevations | Theoretical Grade Elevations Adjusted For Grinding |
|--------------------------|------------|--------|------------------------------|--|
| W. End East Appr. Pav't. | 1893+69.98 | 13.00  | 717.36                       | 717.38   |
| A3                       | 1893+79.98 | 13.00  | 717.30                       | 717.32   |
| A4                       | 1893+89.98 | 13.00  | 717.23                       | 716.25   |
| E. End East Appr. Pav't. | 1894+99.98 | 13.00  | 717.15                       | 716.17   |

**SOUTH EDGE OF SHOULDER**

| Location                 | Station    | Offset | Theoretical Grade Elevations | Theoretical Grade Elevations Adjusted For Grinding |
|--------------------------|------------|--------|------------------------------|--|
| W. End East Appr. Pav't. | 1893+66.98 | 16.00  | 717.31                       | 717.33   |
| A3                       | 1893+76.98 | 16.00  | 717.25                       | 717.27   |
| A4                       | 1893+86.98 | 16.00  | 717.19                       | 717.21   |
| E. End East Appr. Pav't. | 1893+96.98 | 16.00  | 717.11                       | 717.13   |

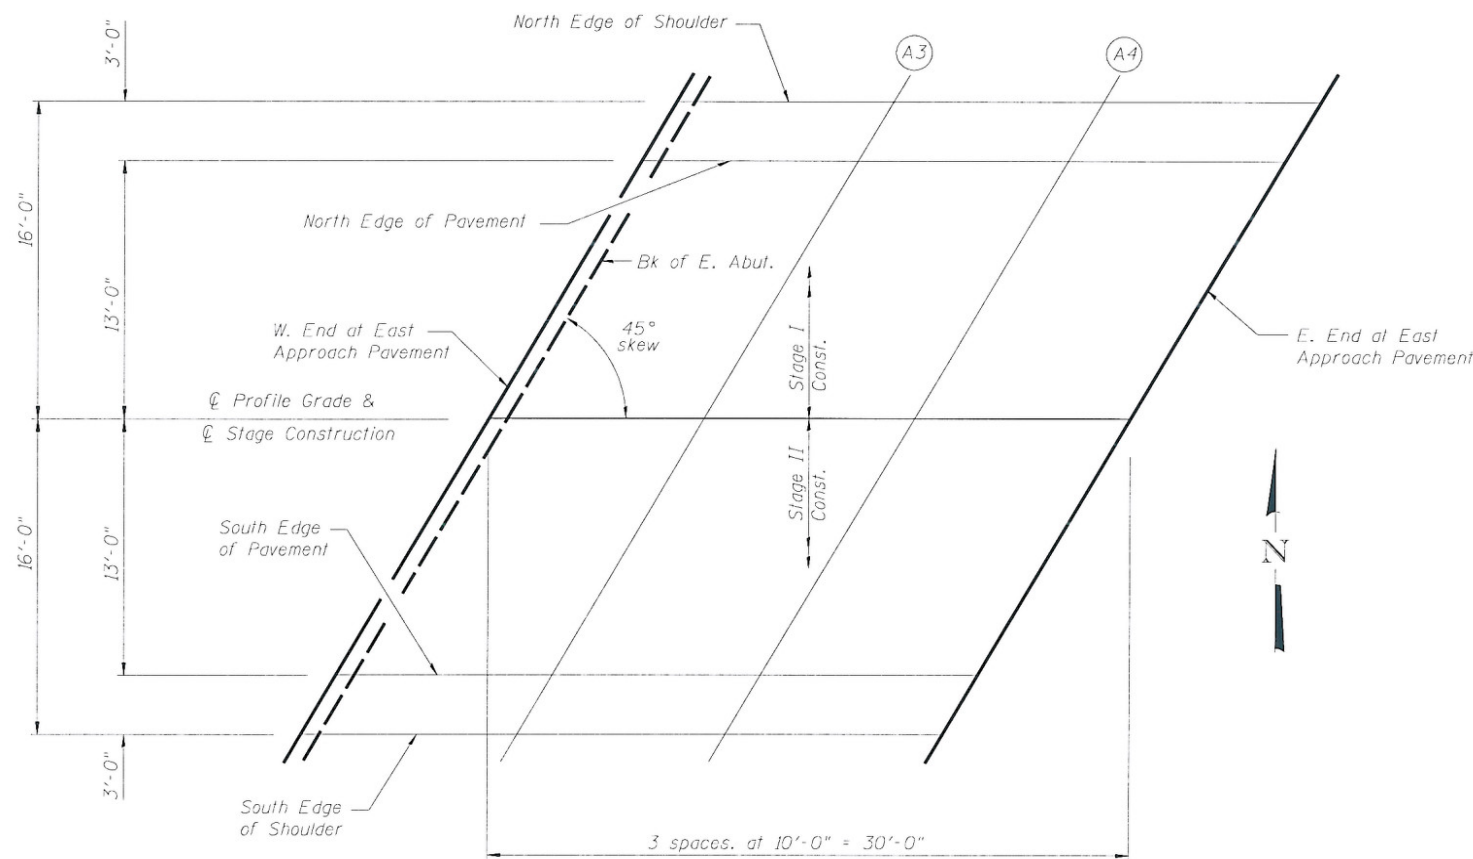

**PLAN**  
East Approach

|          |     |
|----------|-----|
| DESIGNED | JLG |
| CHECKED  | CJC |
| DRAWN    | UJ  |
| CHECKED  | JLG |



**TOP OF EAST APPROACH SLAB ELEVATIONS  
STRUCTURE NO. 010-0283**

|   |             |           |                    |              |           |
|---|-------------|-----------|--------------------|--------------|-----------|
| SHEET NO. 8<br>24 SHEETS                          | F.A.P. RTE. | SECTION   | COUNTY             | TOTAL SHEETS | SHEET NO. |
|   | 709         | (105BR)BR | CHAMPAIGN          | 55           | 20        |
|   | SN 010-0283 |           | CONTRACT NO. 70427 |              |           |
| FED. ROAD DIST. NO. 5   ILLINOIS FED. AID PROJECT |             |           |                    |              |           |