


FINISHED SURVEYED
 SURVEY PLOTTED
 NOTE BOOK TEMPLATE
 AREAS CHECKED
 NO.

FINISHED SURVEYED
 SURVEY PLOTTED
 NOTE BOOK TEMPLATE
 AREAS CHECKED
 NO.

HR
 HURST-ROSCHKE ENGINEERS, INC.
 HILLSBORO, ILLINOIS 62049
 (217)532-3999 FAX (217)532-3212

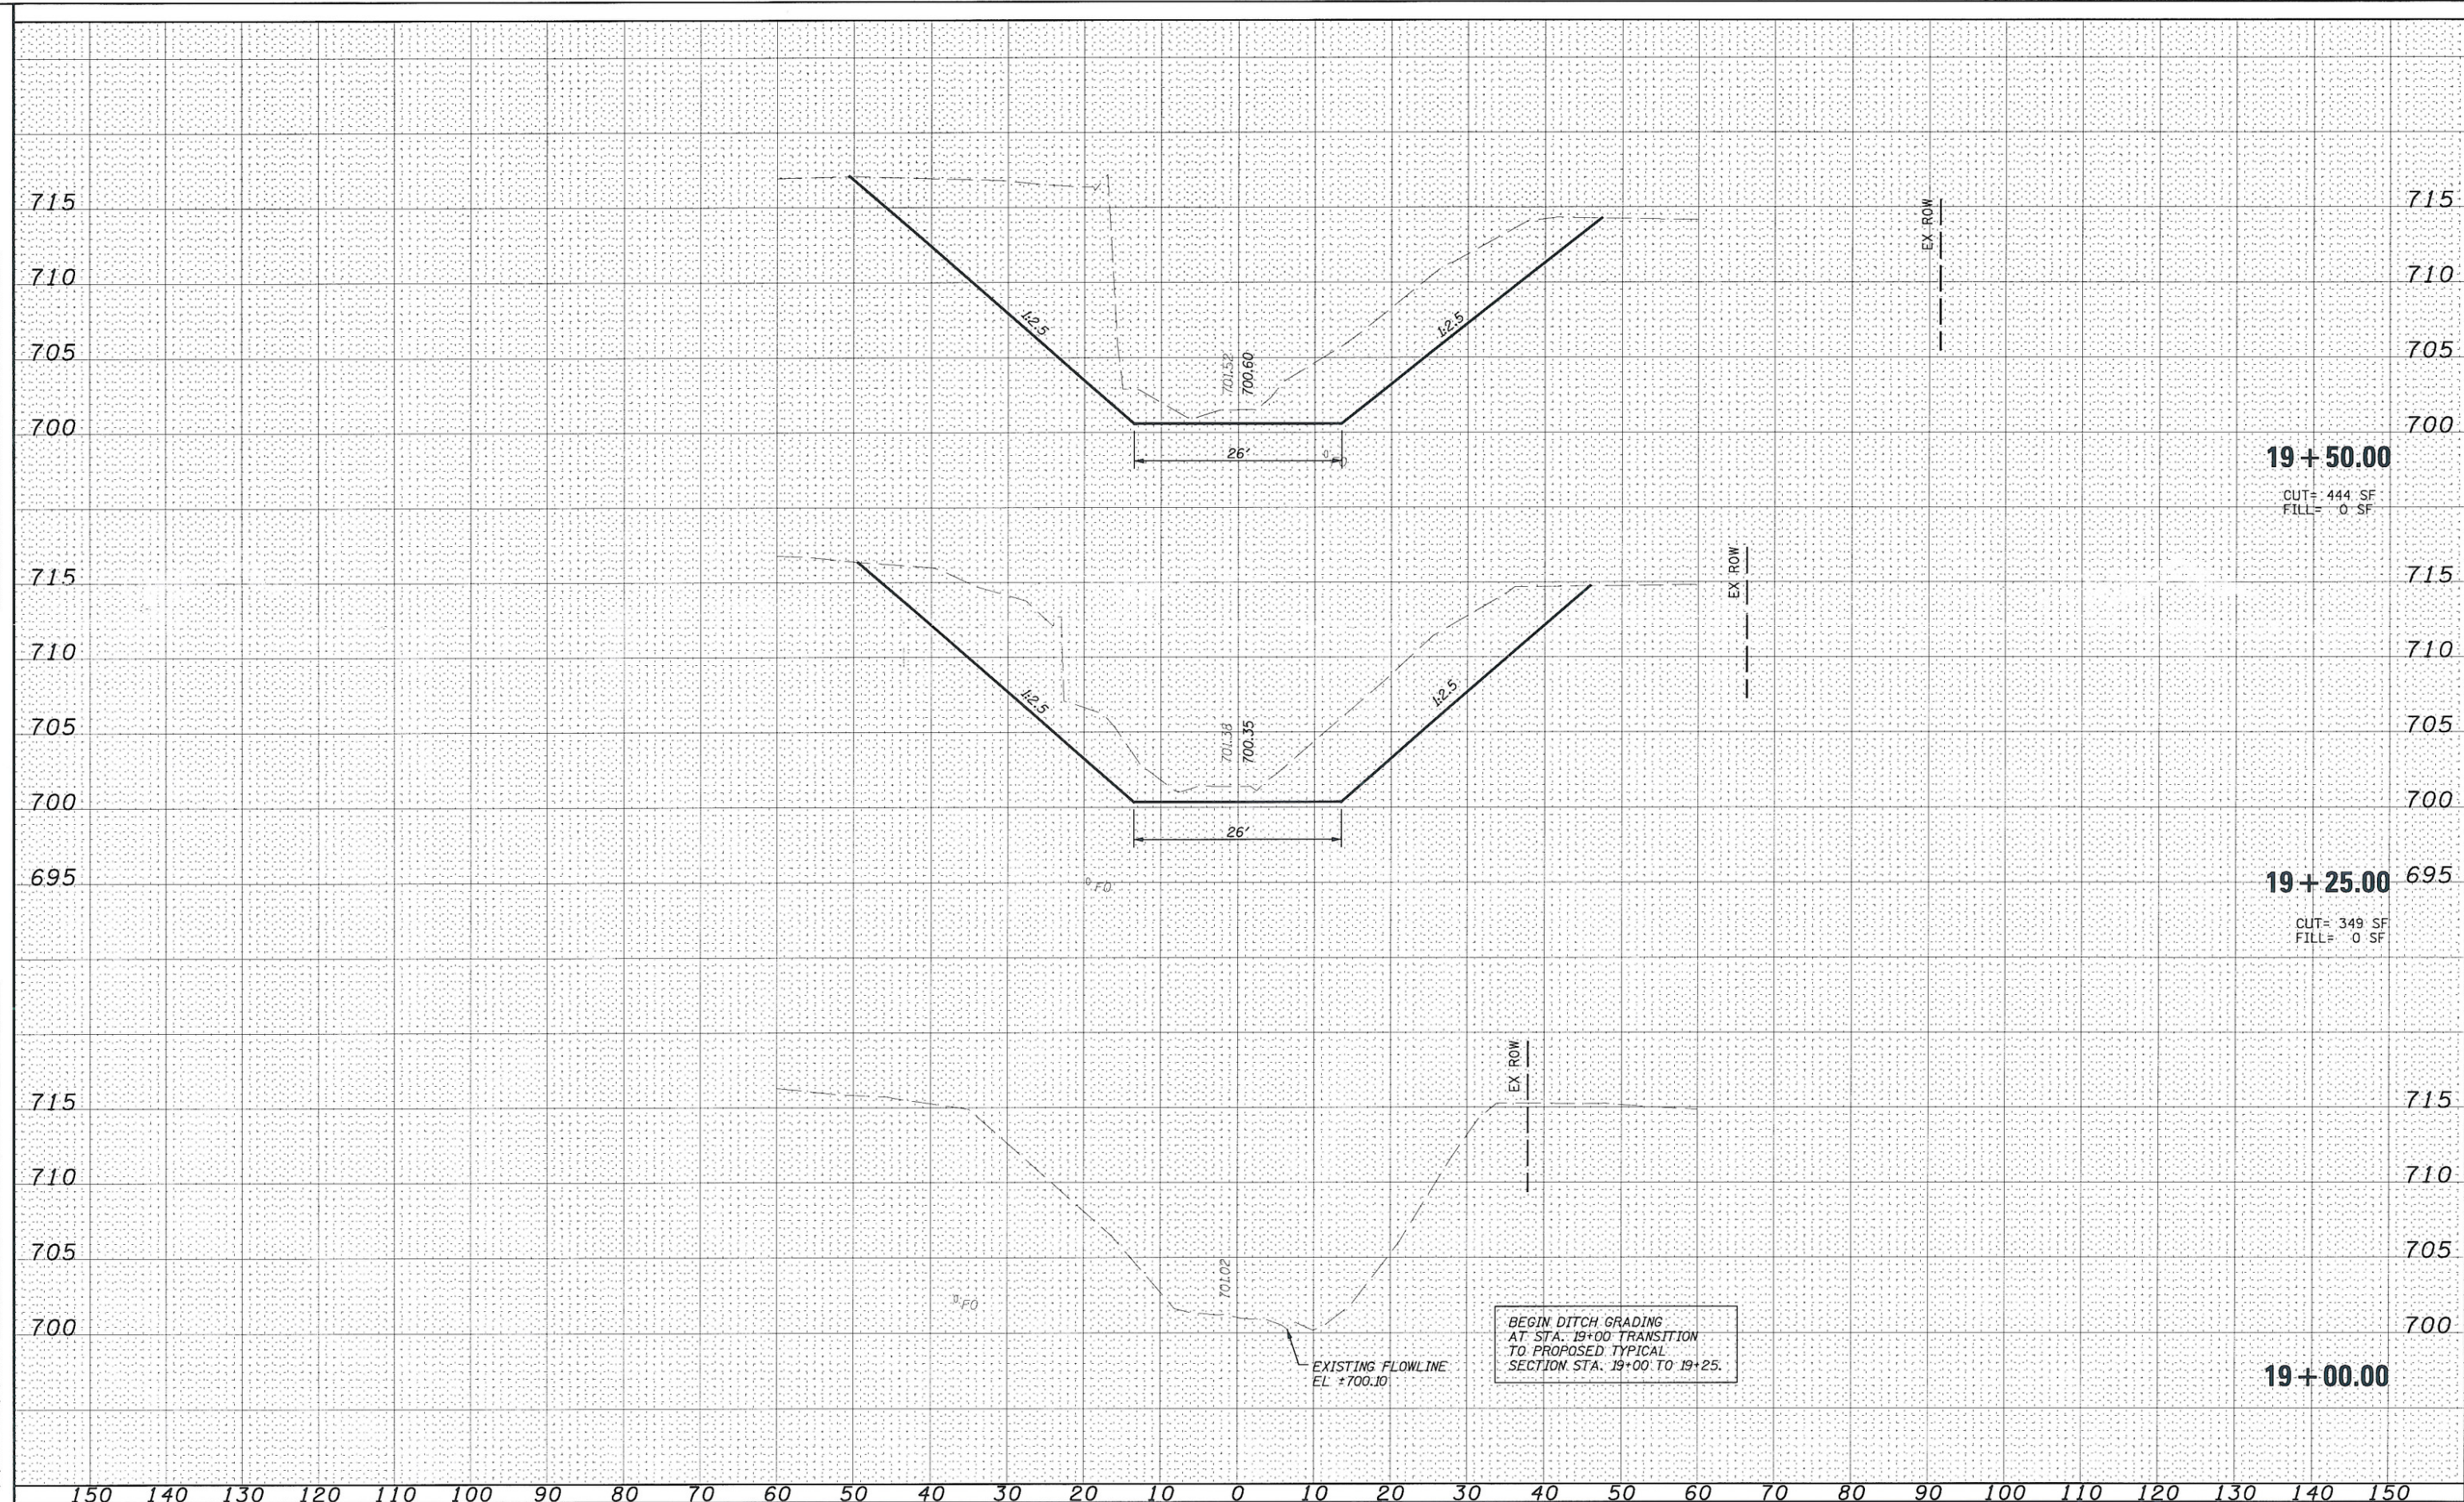

19 + 50.00
 CUT= 444 SF
 FILL= 0 SF

19 + 25.00
 CUT= 349 SF
 FILL= 0 SF

19 + 00.00

FILE NAME =	USER NAME = HURST-ROSCHKE	DESIGNED - JCC	REVISED -	STATE OF ILLINOIS DEPARTMENT OF TRANSPORTATION	WILDCAT SLOUGH DITCH CROSS SECTIONS		F.A.P. RTE.	SECTION	COUNTY	TOTAL SHEETS	SHEET NO.	
ts\198-1239...e*1...dcat\dgn\0570427-sht-XSSHT2.dgn		DRAWN - TWC	REVISED -		SCALE:	SHEET NO. 1 OF 3 SHEETS	STA. 19+00.00 TO STA. 19+50.00	709	(105BR)BR	CHAMPAIGN	55	53
		CHECKED - MAR	REVISED -		CONTRACT NO. 70427							
		DATE - 12-16-09	REVISED -		ILLINOIS FED. AID PROJECT							