


FINAL	SURVEYED	PLOTTED
SURVEY	NOTE BOOK	TEMPLATE
NO.	AREAS	CHECKED

ORIGINAL	SURVEYED	PLOTTED
SURVEY	NOTE BOOK	TEMPLATE
NO.	AREAS	CHECKED

HR
HURST-ROSCHKE ENGINEERS, INC.
HILLSBORO, ILLINOIS 62049
(217)532-3359 FAX (217)535-5312

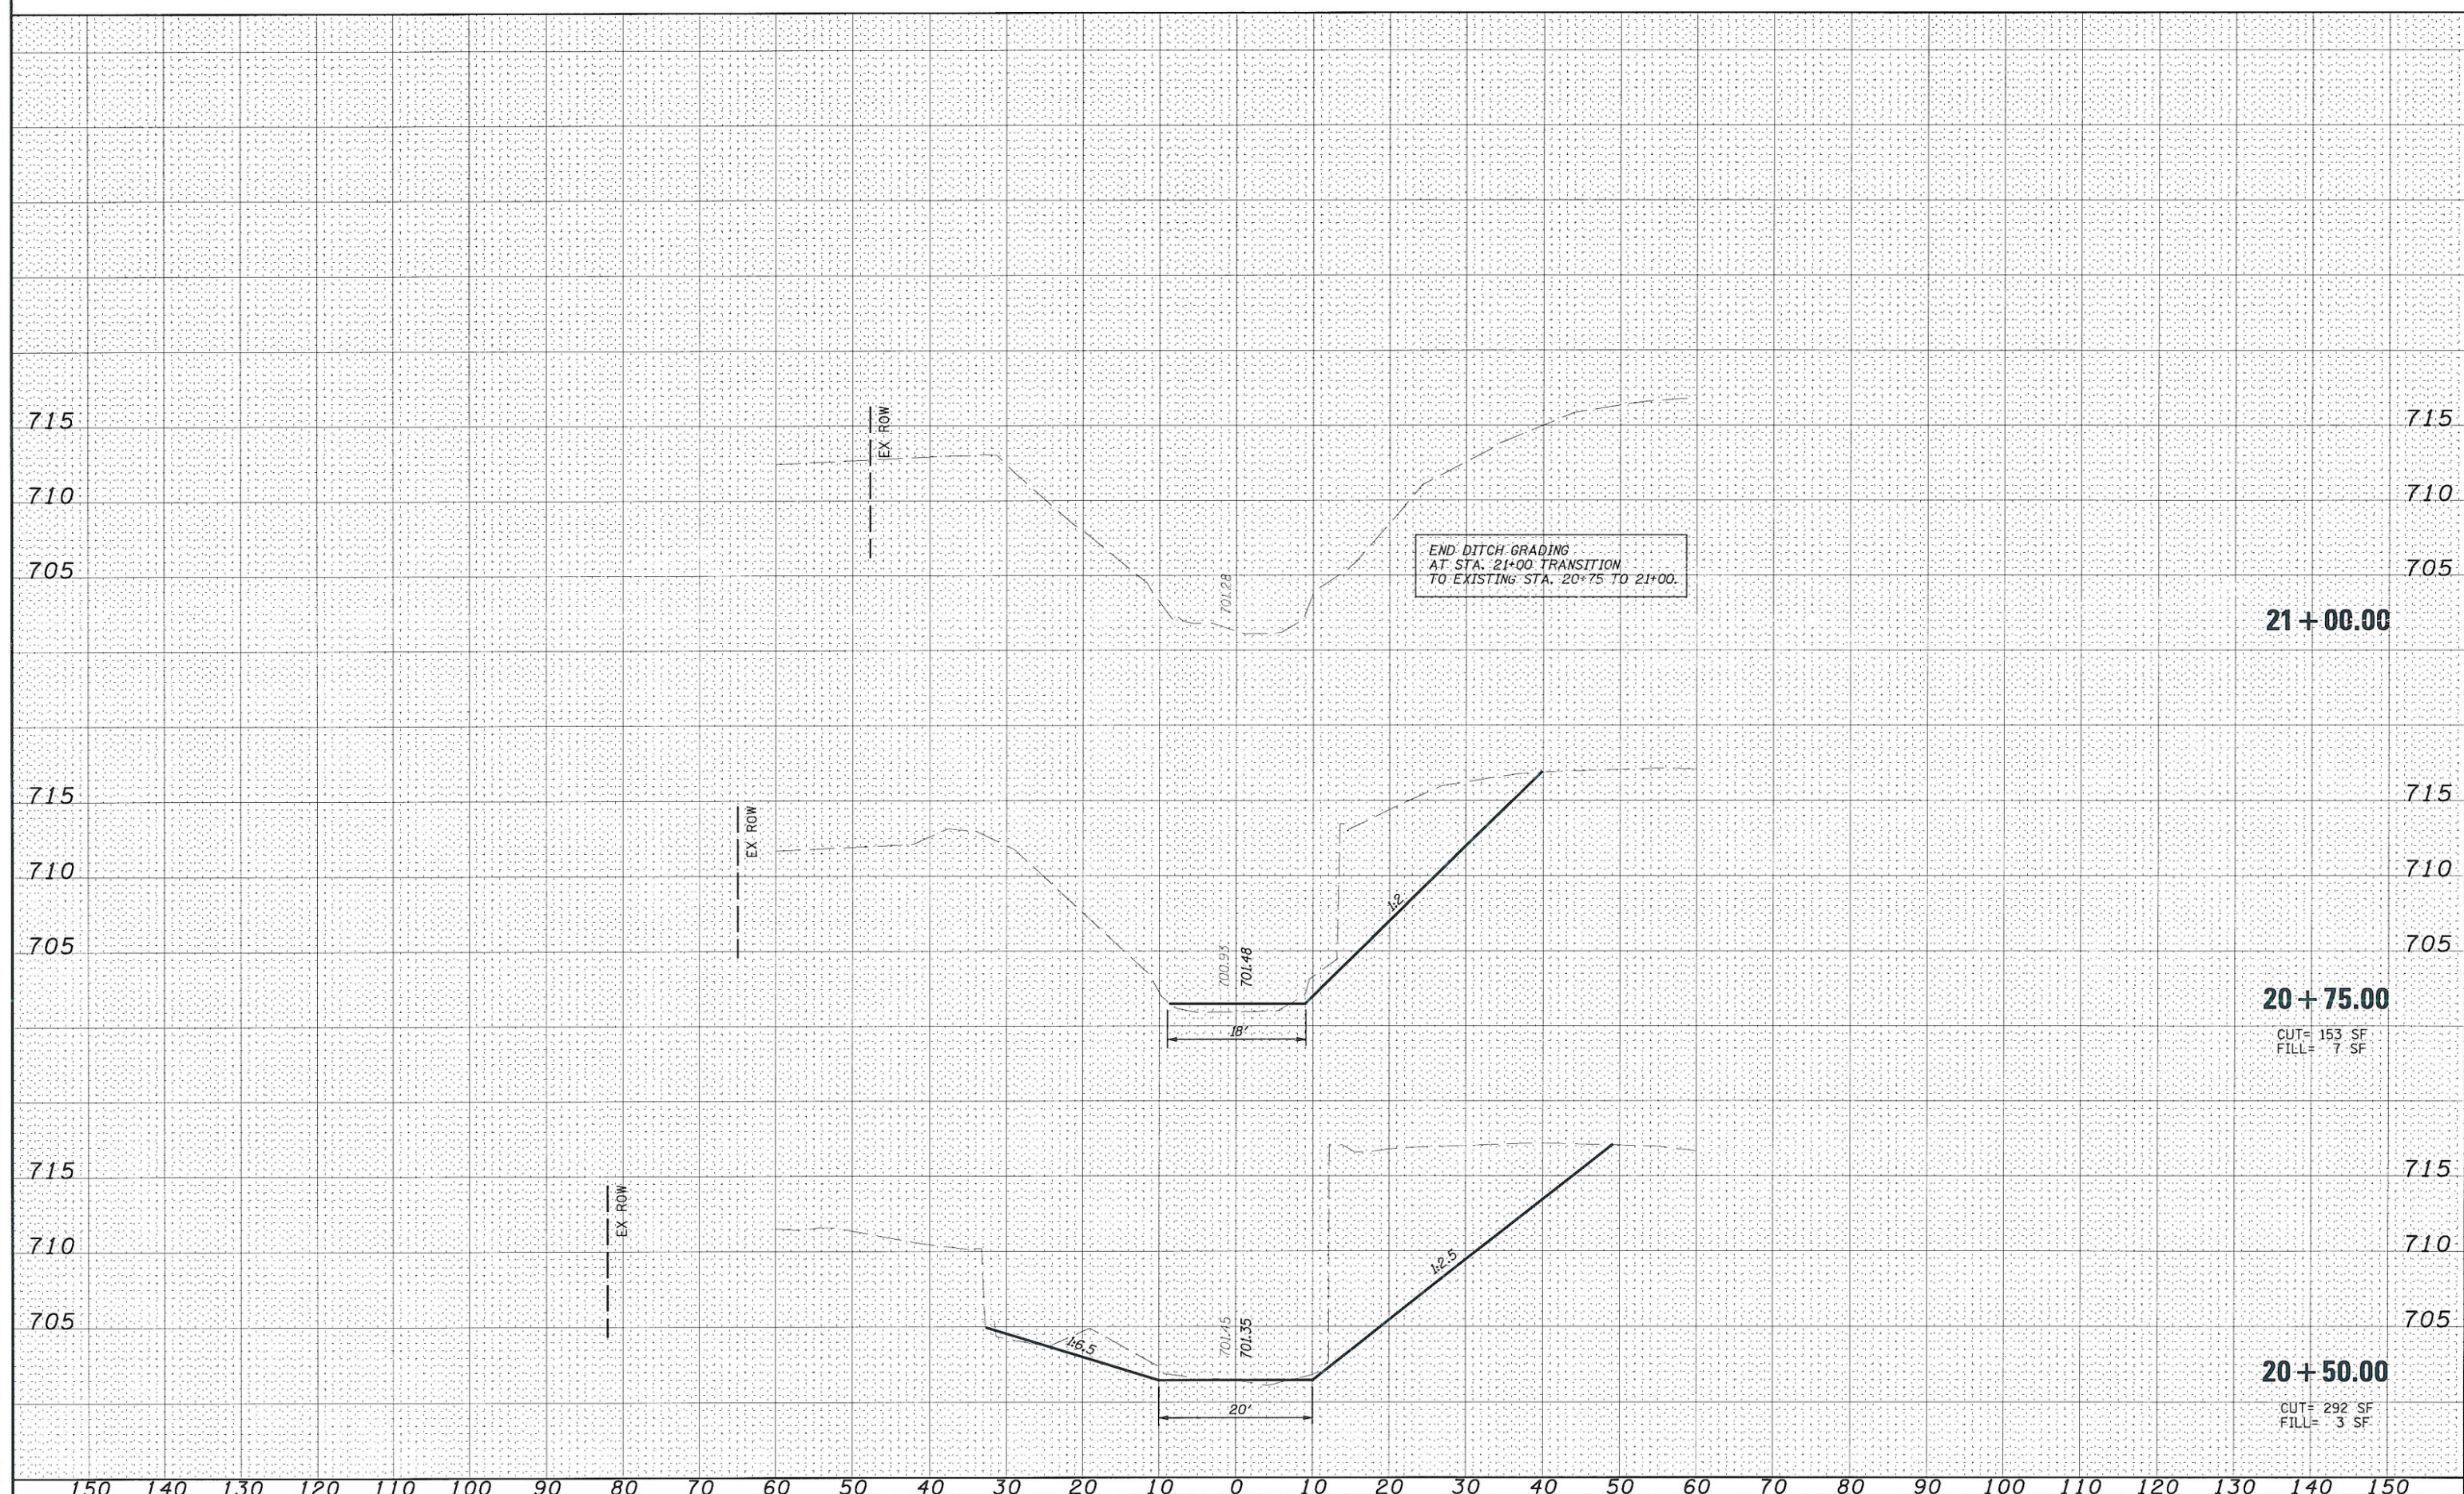

END DITCH GRADING
AT STA. 21+00 TRANSITION
TO EXISTING STA. 20+75 TO 21+00.

FILE NAME =	USER NAME = HURST-ROSCHKE	DESIGNED - JJC	REVISED -
ts\198-1239...wildcat\dgn\0570427-sht-XSSHT2.dgn		DRAWN - TWC	REVISED -
	PLOT SCALE = 20,000' / IN.	CHECKED - MAR	REVISED -
	PLOT DATE = 12/16/2009	DATE - 12-16-09	REVISED -

STATE OF ILLINOIS
DEPARTMENT OF TRANSPORTATION

WILDCAT SLOUGH DITCH
CROSS SECTIONS

SCALE: SHEET NO. 3 OF 3 SHEETS STA. 20+50.00 TO STA. 21+00.00

F.A.P. RTE.	SECTION	COUNTY	TOTAL SHEETS	SHEET NO.
709	(105BR)BR	CHAMPAIGN	55	55
CONTRACT NO. 70427				

ILLINOIS FED. AID PROJECT