



SEC. 33 - T 22 N - R 2 E - 3RD PM

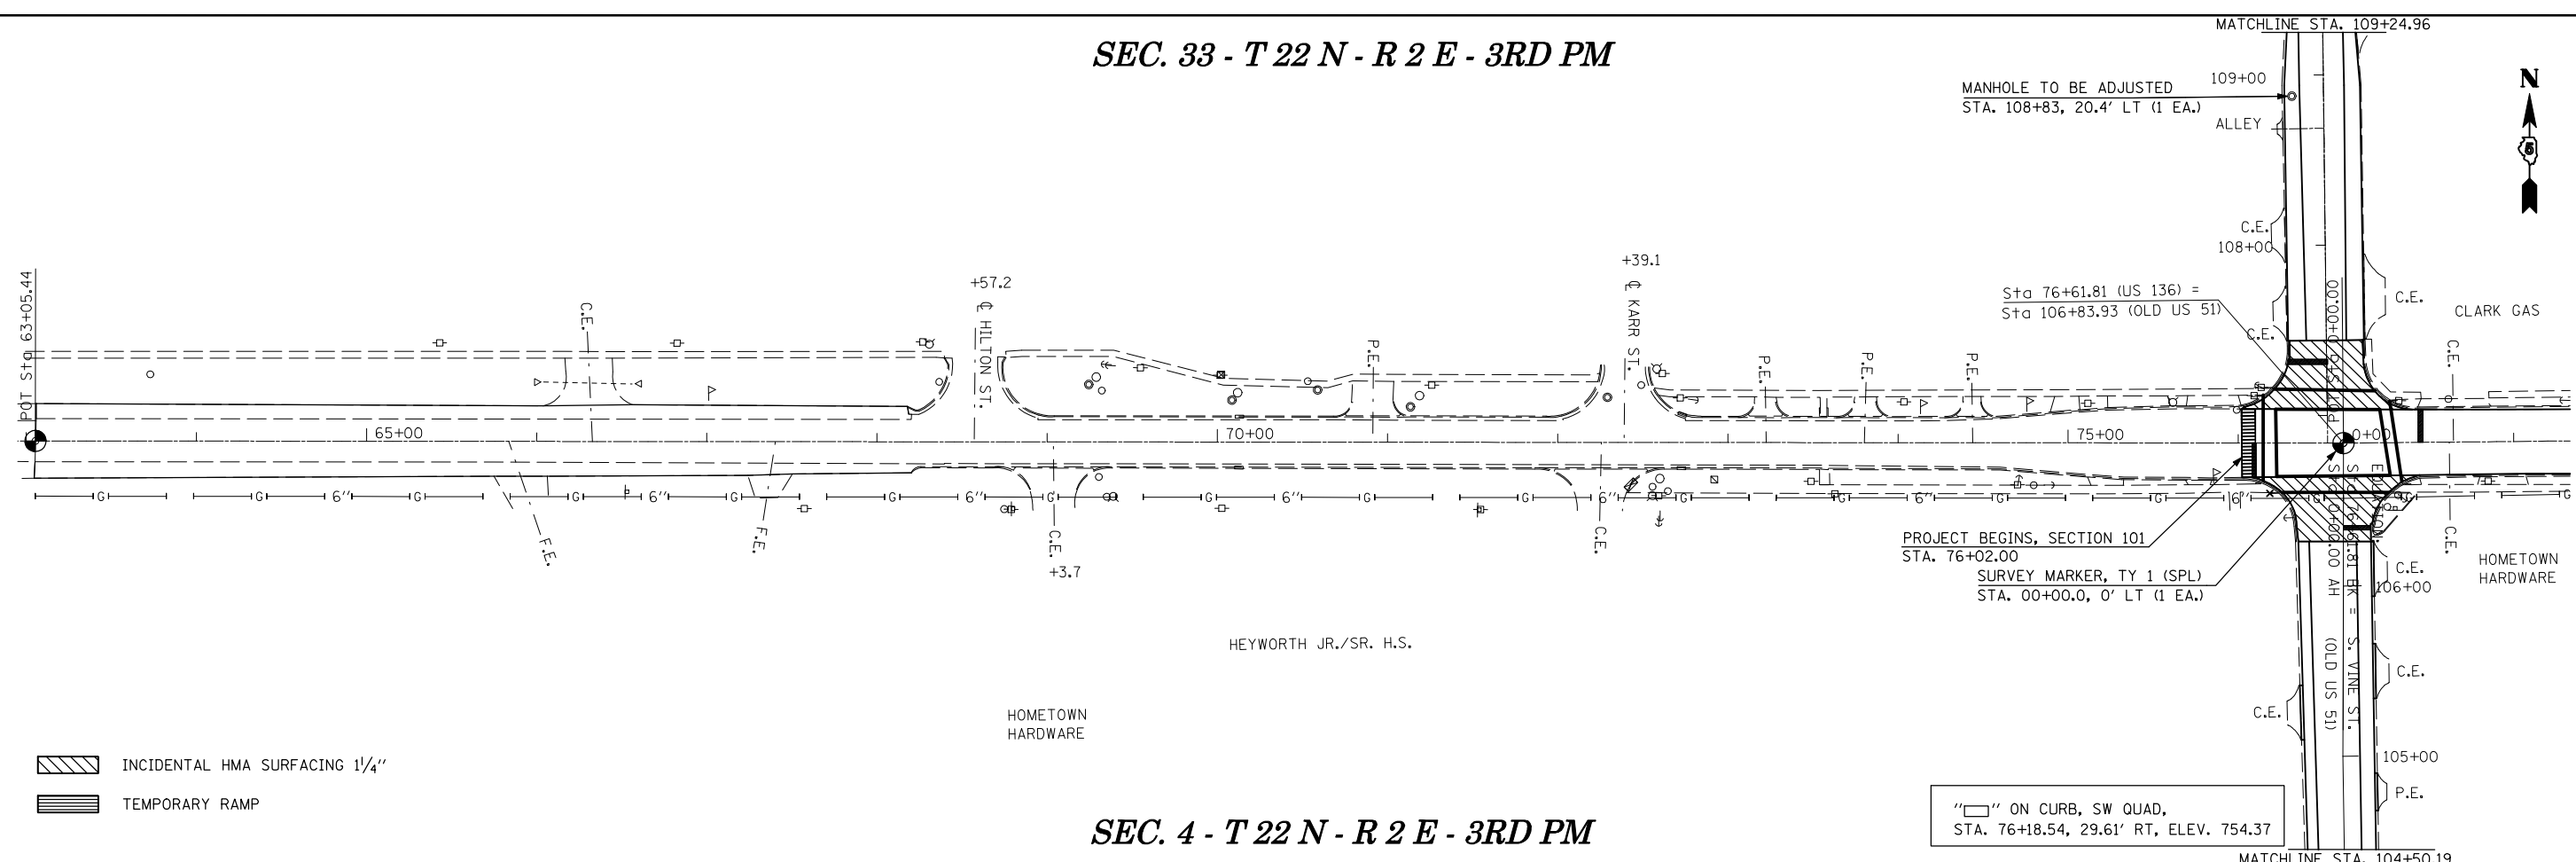

SEC. 4 - T 22 N - R 2 E - 3RD PM

SEC. 34 - T 22 N - R 2 E - 3RD PM

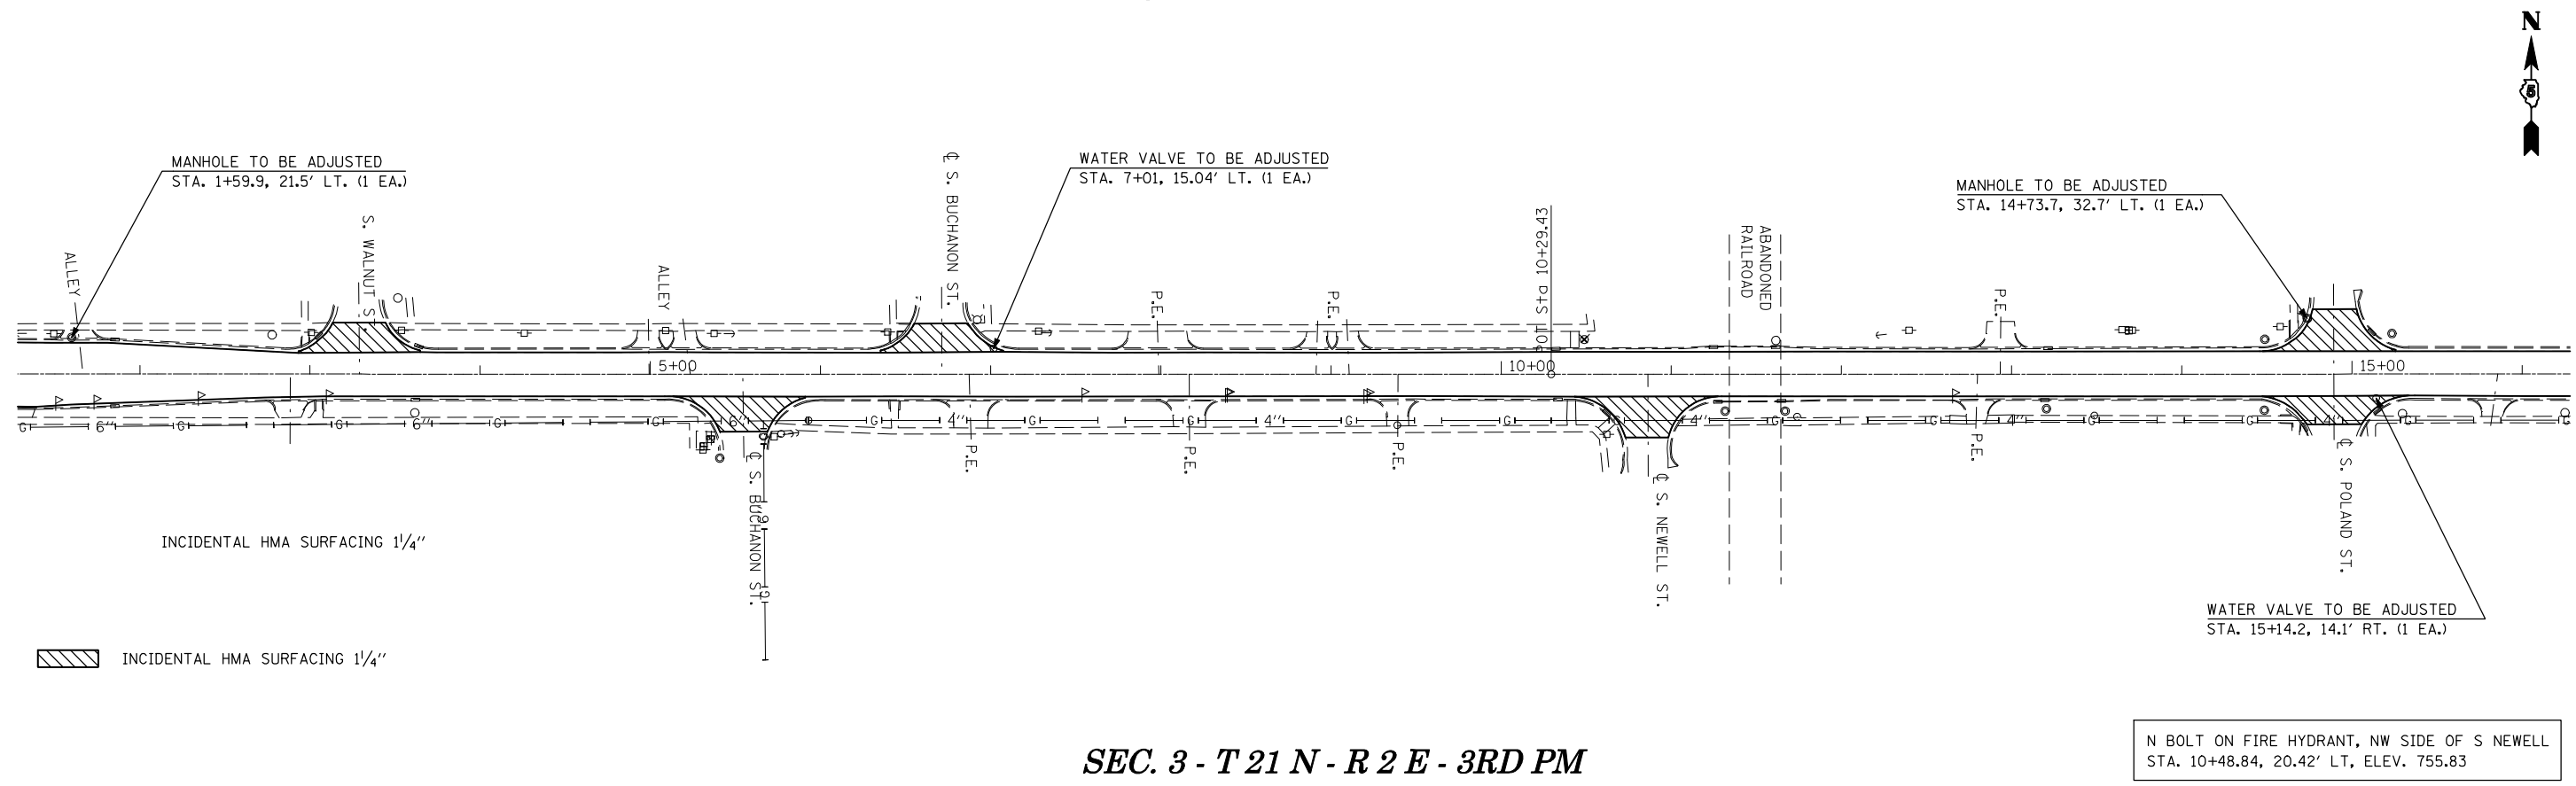

SEC. 3 - T 21 N - R 2 E - 3RD PM

FILE NAME = c:\pwwork\pwwid01\BUCKLESJJ\d0170848\070507.sht:plan.dgn	USER NAME = bucklesjj 70507.sht:plan.dgn	DESIGNED -	REVISED -	STATE OF ILLINOIS DEPARTMENT OF TRANSPORTATION	PLAN SHEET			F.A.P. RTE. 315	SECTION •	COUNTY McLean	TOTAL SHEETS 115	SHEET NO. 23
PLOT SCALE = 100.0000' / IN.	CHECKED -	REVISED -	REVISED -		SCALE:	SHEET NO.	OF SHEETS	STA.	TO STA.	CONTRACT NO. 70507		
PLOT DATE = 12/10/2009	DATE -	REVISED -	REVISED -		ILLINOIS FED. AID PROJECT							