



SEC. 36 - T 22 N - R 3 E - 3RD PM

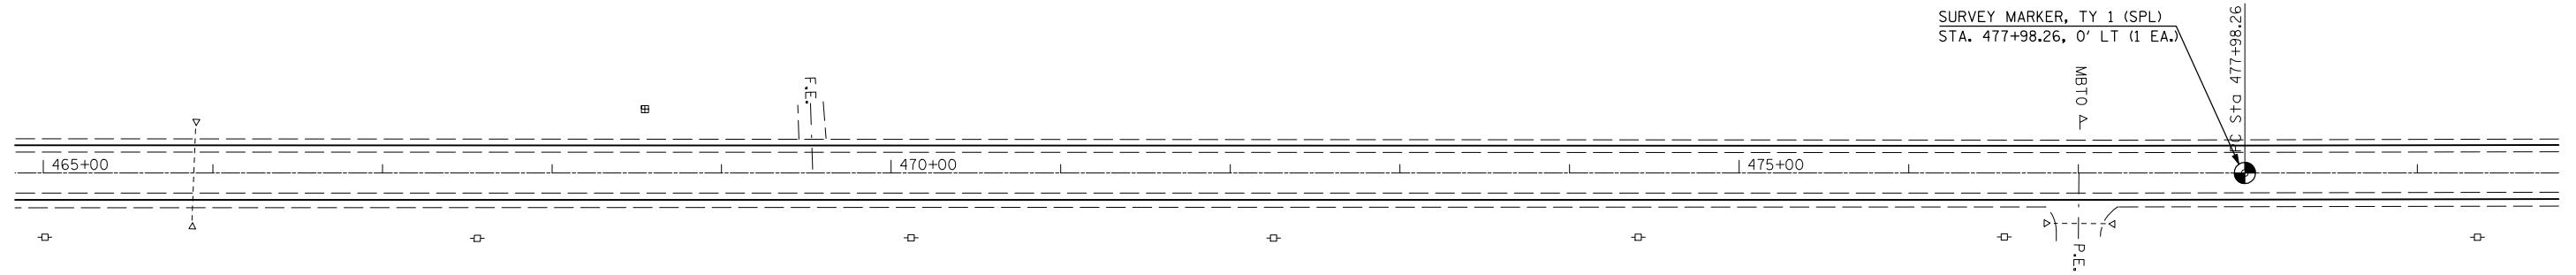

SEC. 1 - T 21 N - R 3 E - 3RD PM

SEC. 31 - T 22 N - R 4 E - 3RD PM

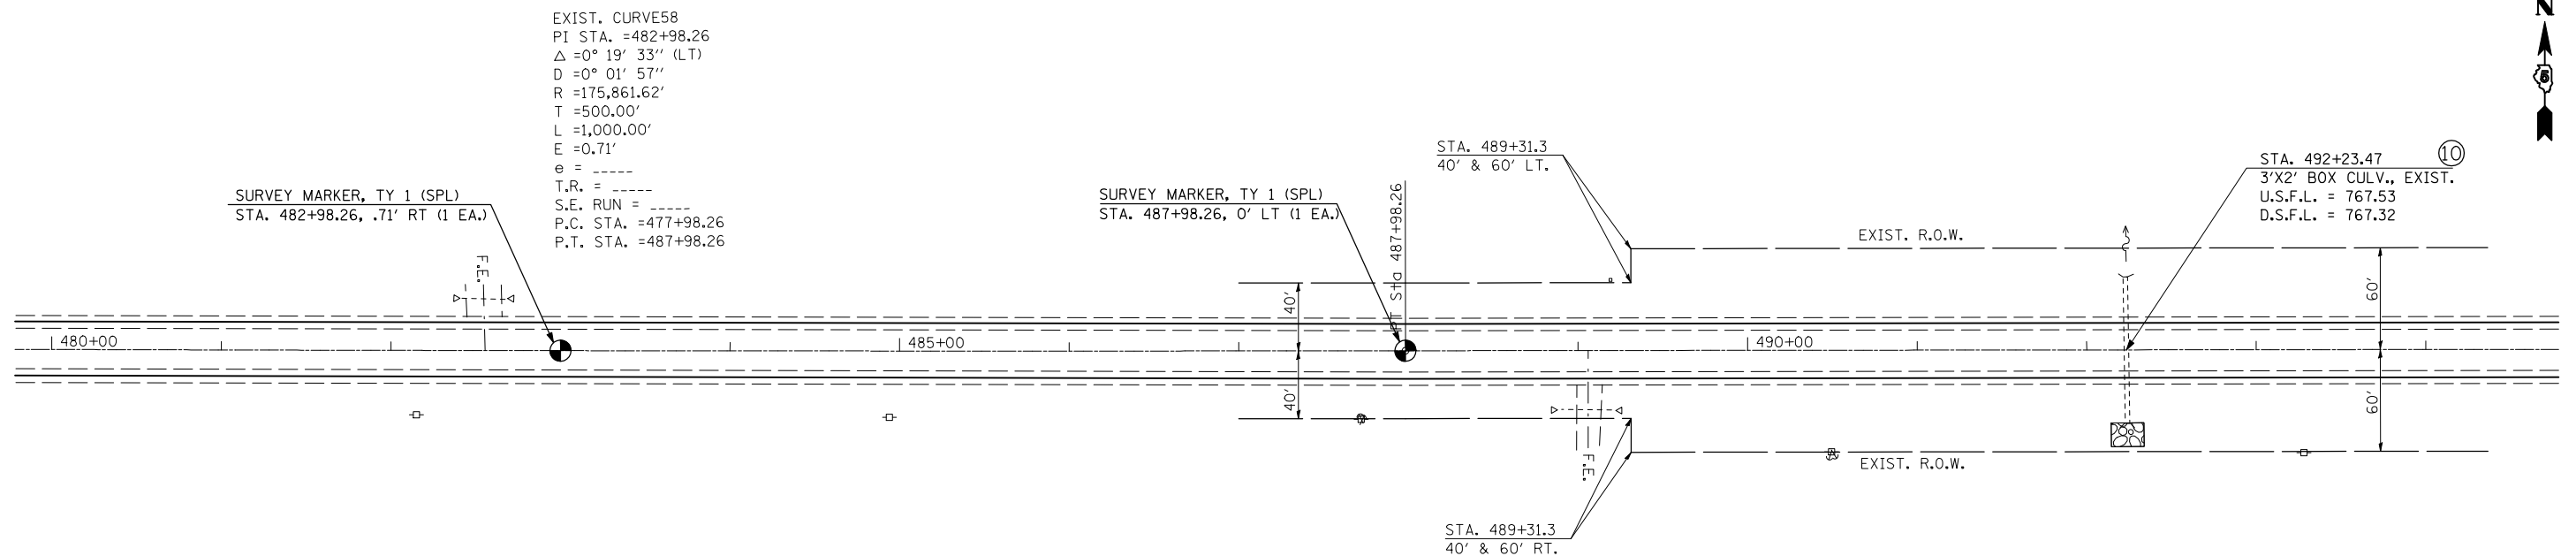

STONE RIPRAP, CLASS A-3

SEC. 6 - T 21 N - R 4 E - 3RD PM

FILE NAME =	USER NAME = bucklesjj	DESIGNED -	REVISED -	STATE OF ILLINOIS DEPARTMENT OF TRANSPORTATION	PLAN SHEET			F.A.P. RTE.	SECTION	COUNTY	TOTAL SHEETS	SHEET NO.
ct:\pw\work\p\dot\bucklesjj\d0170848\0570507-sh1-plan.dgn	DRAWN -	REVISED -	315						McLean	115	40	
PLOT SCALE = 100.0000' / IN.	CHECKED -	REVISED -	•(101,102X)R,RS-2 & 55RS-PRK LN				CONTRACT NO. 70507					
PLOT DATE = 12/9/2009	DATE -	REVISED -	SCALE:		SHEET NO.	OF SHEETS	STA.	TO STA.	ILLINOIS FED. AID PROJECT			