


SEC. 31 - T 22 N - R 4 E - 3RD PM

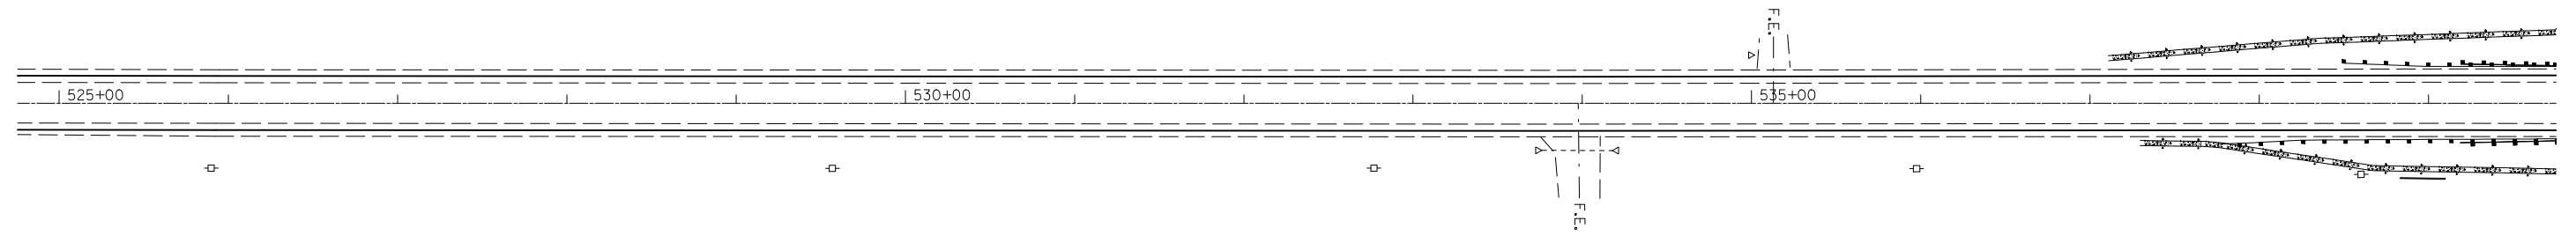

TRAFFIC BARRIER TERMINAL, TY. 1 (SPL)(TANGENT)
 STA. 537+87.5 TO STA. 538+37.5 (RT)
 STA. 538+50.0 TO STA. 539+00 (LT)


SEC. 6 - T 21 N - R 4 E - 3RD PM

SEC. 31 - T 22 N - R 4 E - 3RD PM

SEC. 32 - T 22 N - R 4 E - 3RD PM



TRAFFIC BARRIER TERMINAL, TY. 1 (SPL)(TANGENT)
 STA. 541+58.0 TO STA. 542+08.0 (RT)
 STA. 542+20.5 TO STA. 542+70.5 (LT)

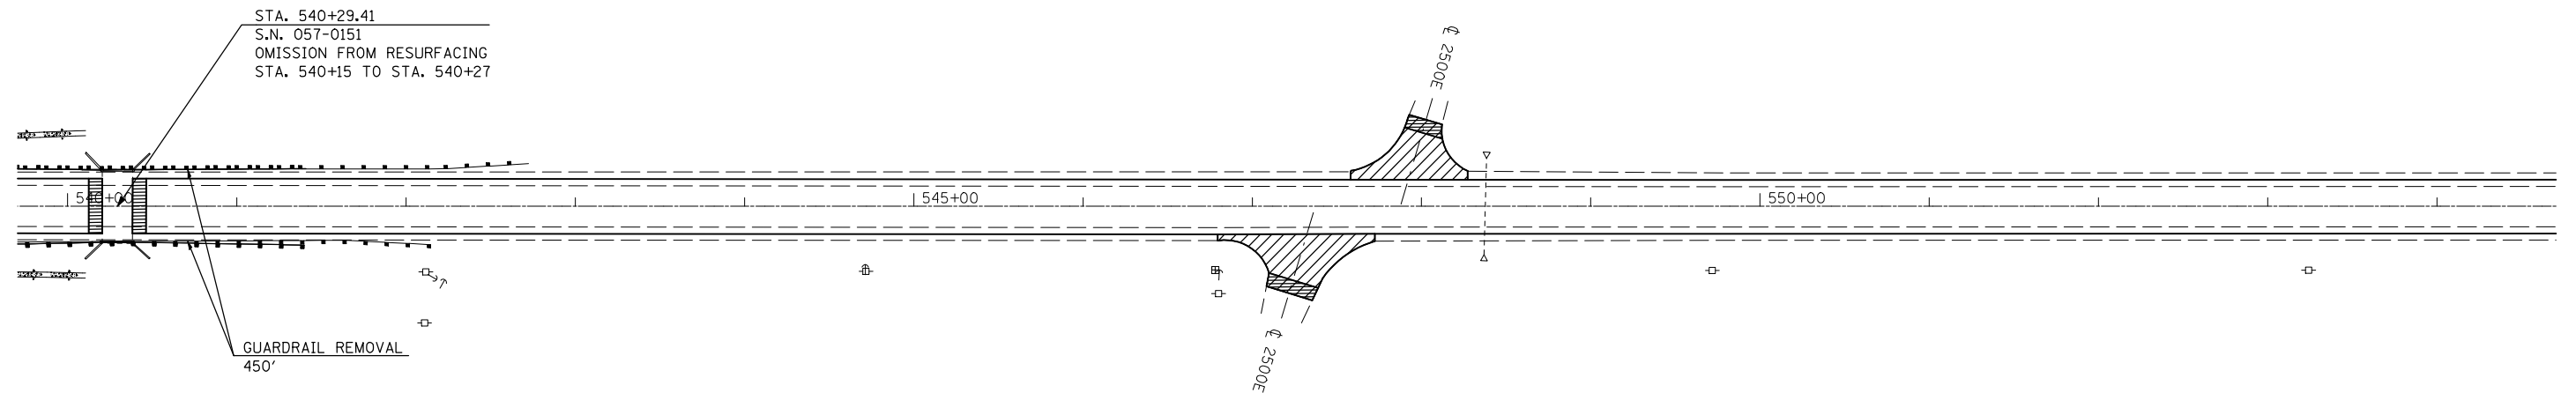

STA. 540+29.41
 S.N. 057-0151
 OMISSION FROM RESURFACING
 STA. 540+15 TO STA. 540+27

GUARDRAIL REMOVAL
 450'

- INCIDENTAL HMA SURFACING 2 1/4"
- TEMPORARY RAMP

SEC. 6 - T 21 N - R 4 E - 3RD PM

SEC. 5 - T 21 N - R 4 E - 3RD PM

FILE NAME =	USER NAME = bucklesJJ	DESIGNED -	REVISED -
ct:\pw\work\p\dot\bucklesJJ\d0170848\0570507-sh1-plan.dgn		DRAWN -	REVISED -
	PLOT SCALE = 100.0000' / IN.	CHECKED -	REVISED -
	PLOT DATE = 12/9/2009	DATE -	REVISED -

STATE OF ILLINOIS
 DEPARTMENT OF TRANSPORTATION

PLAN SHEET

SCALE: SHEET NO. OF SHEETS STA. TO STA.

F.A.P. RTE.	SECTION	COUNTY	TOTAL SHEETS	SHEET NO.
315	*	McLean	115	42
*(101,102X)R,RS-2 & 55RS-PRK LN			CONTRACT NO. 70507	
ILLINOIS FED. AID PROJECT				