


DIMENSIONS SHOWN IN THIS DETAIL WERE TAKEN FROM SIMILAR AS-BUILT PLANS. FOR 3' X 2' END SECTIONS ON A 45 DEGREE SKEW.

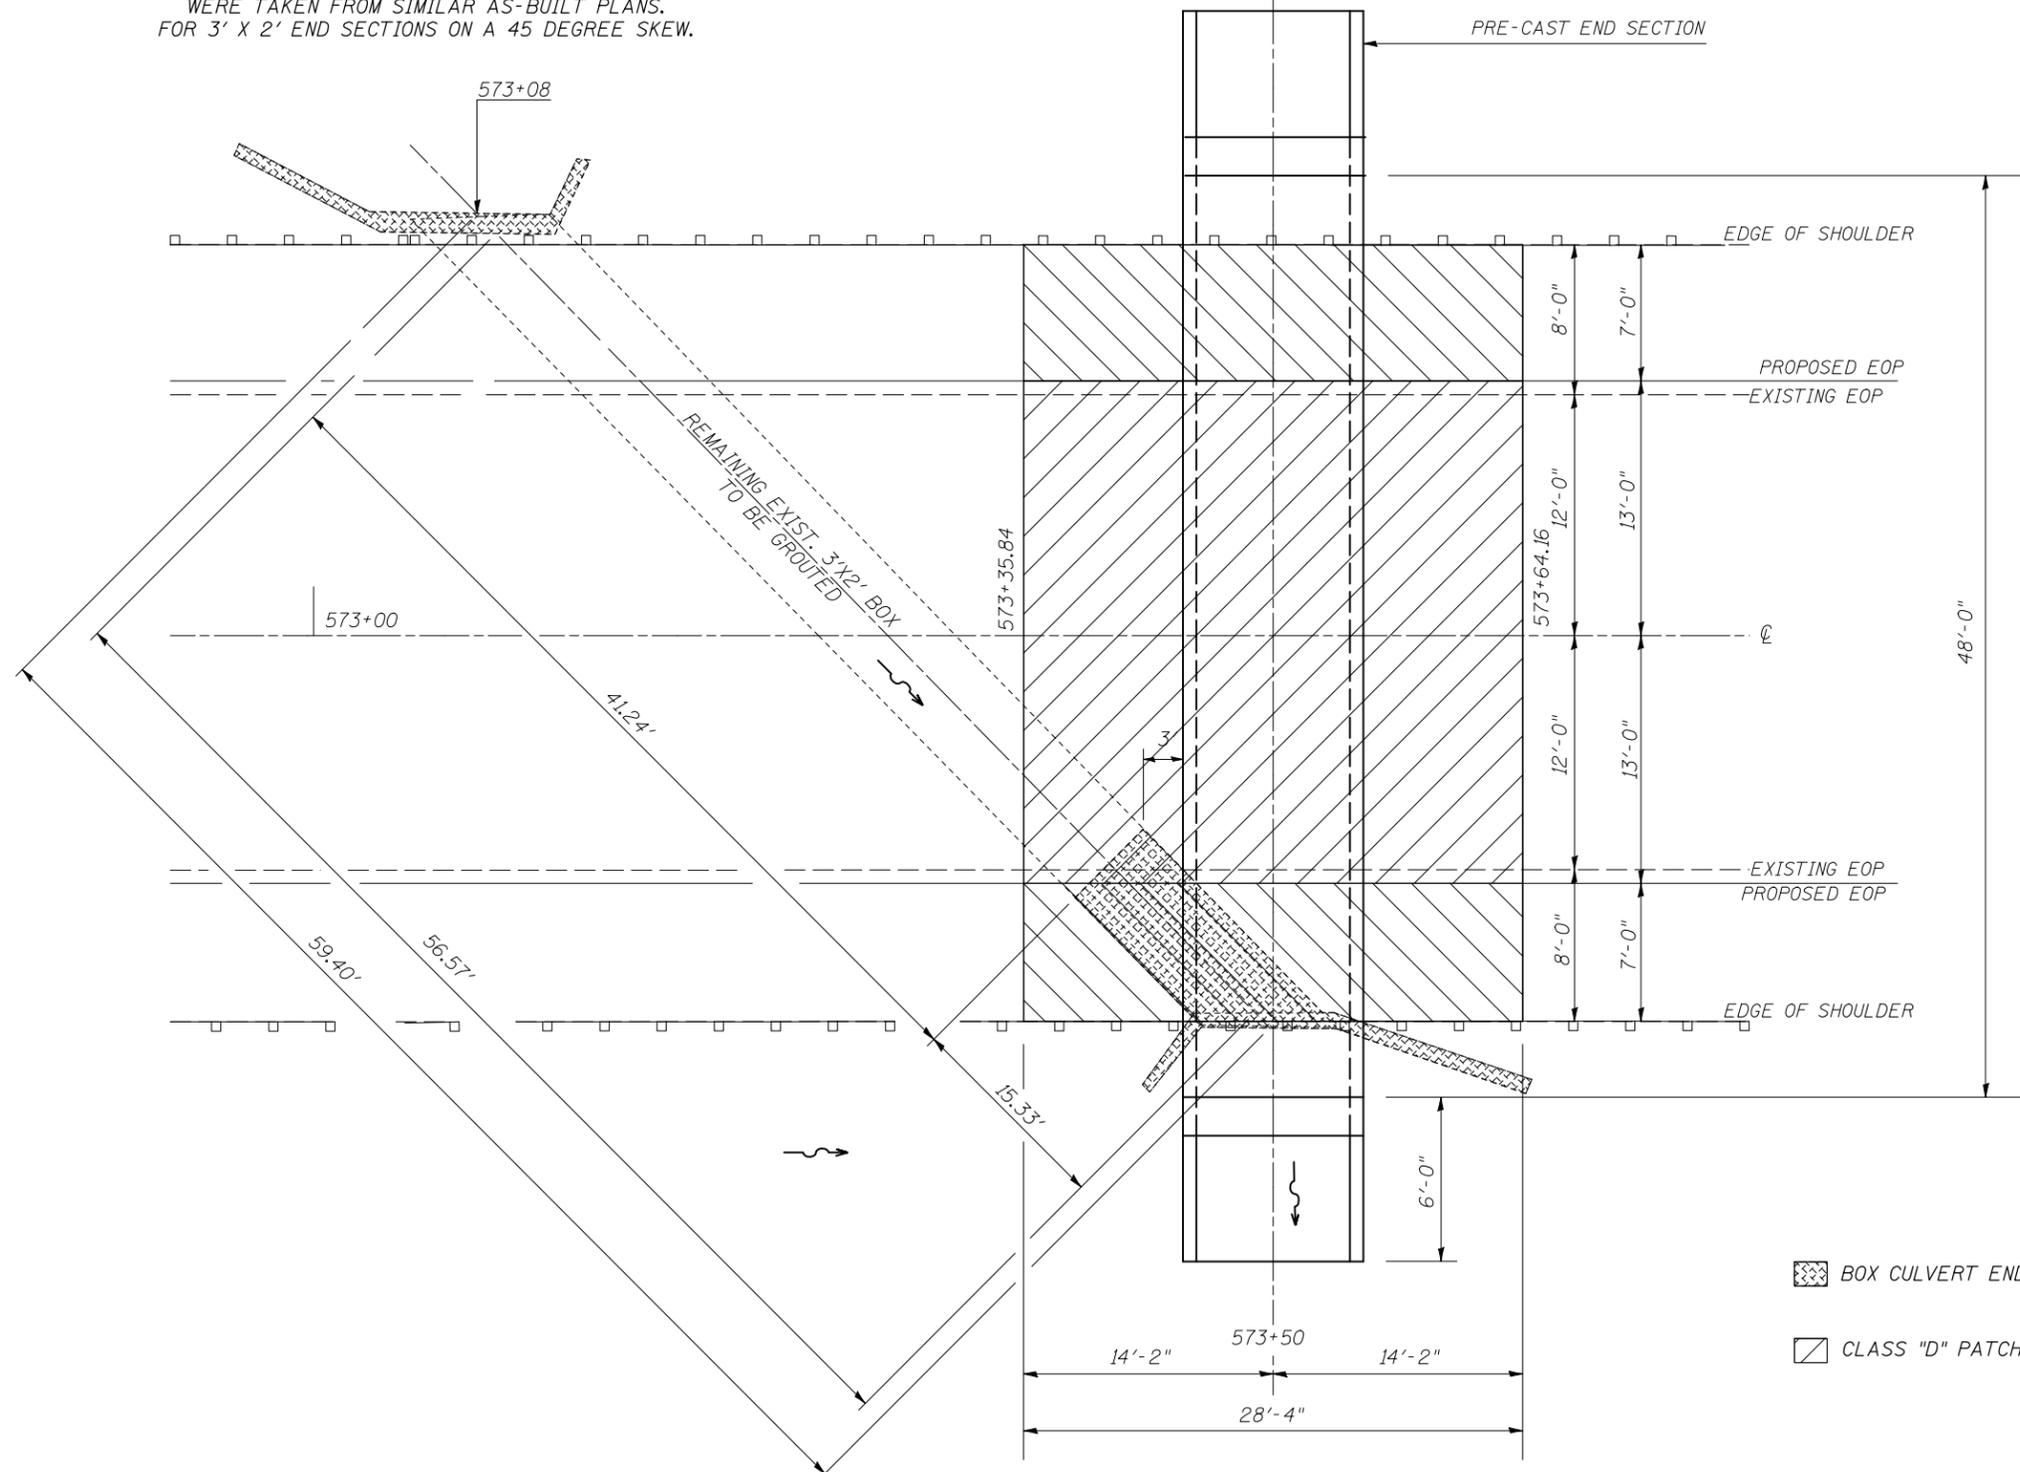

ROADWAY DIMENSIONS SHOWN IN THIS DETAIL WERE TAKEN FROM AS-BUILT PLANS.

| | | |
|-------------------------------|-------|--------|
| REMOVE CONCRETE END SECTION * | 2 | EACH |
| CULVERT TO BE GROUTED | 16.0 | CU YD |
| POROUS GRANULAR EMBANKMENT | 115.4 | CU YD |
| CLASS "D" PATCH, TYPE IV, 10" | 50.4 | SQ YDS |
| STONE RIPRAP, CLASS A1 | 53.2 | TONS |
| STRUCTURE EXCAVATION | 132.5 | CU YD |

*INFO ONLY: APPROX. 6.0 CU YD

- BOX CULVERT END SECTION REMOVAL
- CLASS "D" PATCH, TYPE IV, 10"

| | | | |
|---|-----------------------|------------|-----------|
| FILE NAME = | USER NAME = bucklesjj | DESIGNED - | REVISED - |
| ct:\pw\work\p\dot\bucklesjj\0170848\0570507-shr-details.dgn | | DRAWN - | REVISED - |
| PLOT SCALE = 40.0000' / IN. | | CHECKED - | REVISED - |
| PLOT DATE = 12/9/2009 | | DATE - | REVISED - |

**STATE OF ILLINOIS
DEPARTMENT OF TRANSPORTATION**

REMOVAL DETAIL (BOX CULVERT #11)
PROPOSED S.N. 057-8210

SCALE: SHEET NO. OF SHEETS STA. TO STA.

| | | | | |
|------------------------------|---------|--------------------|--------------|-----------|
| F.A.P. RTE. | SECTION | COUNTY | TOTAL SHEETS | SHEET NO. |
| 315 | * | MCLEAN | 115 | 58 |
| *101,102X,RS-2 & 55RS-PRK LN | | CONTRACT NO. 70507 | | |
| ILLINOIS FED. AID PROJECT | | | | |