


**DETAIL OF POROUS GRANULAR EMBANKMENT
S.N. 057-2044 AT STA. 354+72.82**


NOTE:

Soil borings indicate that the box culvert will not be adequately supported by the existing soil. An additional 12" below the typical 6" that is outlined in the "Precast Concrete Box Culverts" Special Provision has been included in the pay item for STONE RIPRAP, CLASS A-1

See the Special Provision "PRECAST CONCRETE BOX CULVERTS"

-  CLASS D PATCHES, TYPE IV, 5"
-  POROUS GRANULAR EMBANKMENT
-  BOX CULVERT BEDDING (CA-7 OR CA-11)
(INCLUDED IN PAY ITEM FOR PRECAST CONCRETE BOX CULVERT)

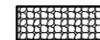 STONE RIPRAP, CLASS A1

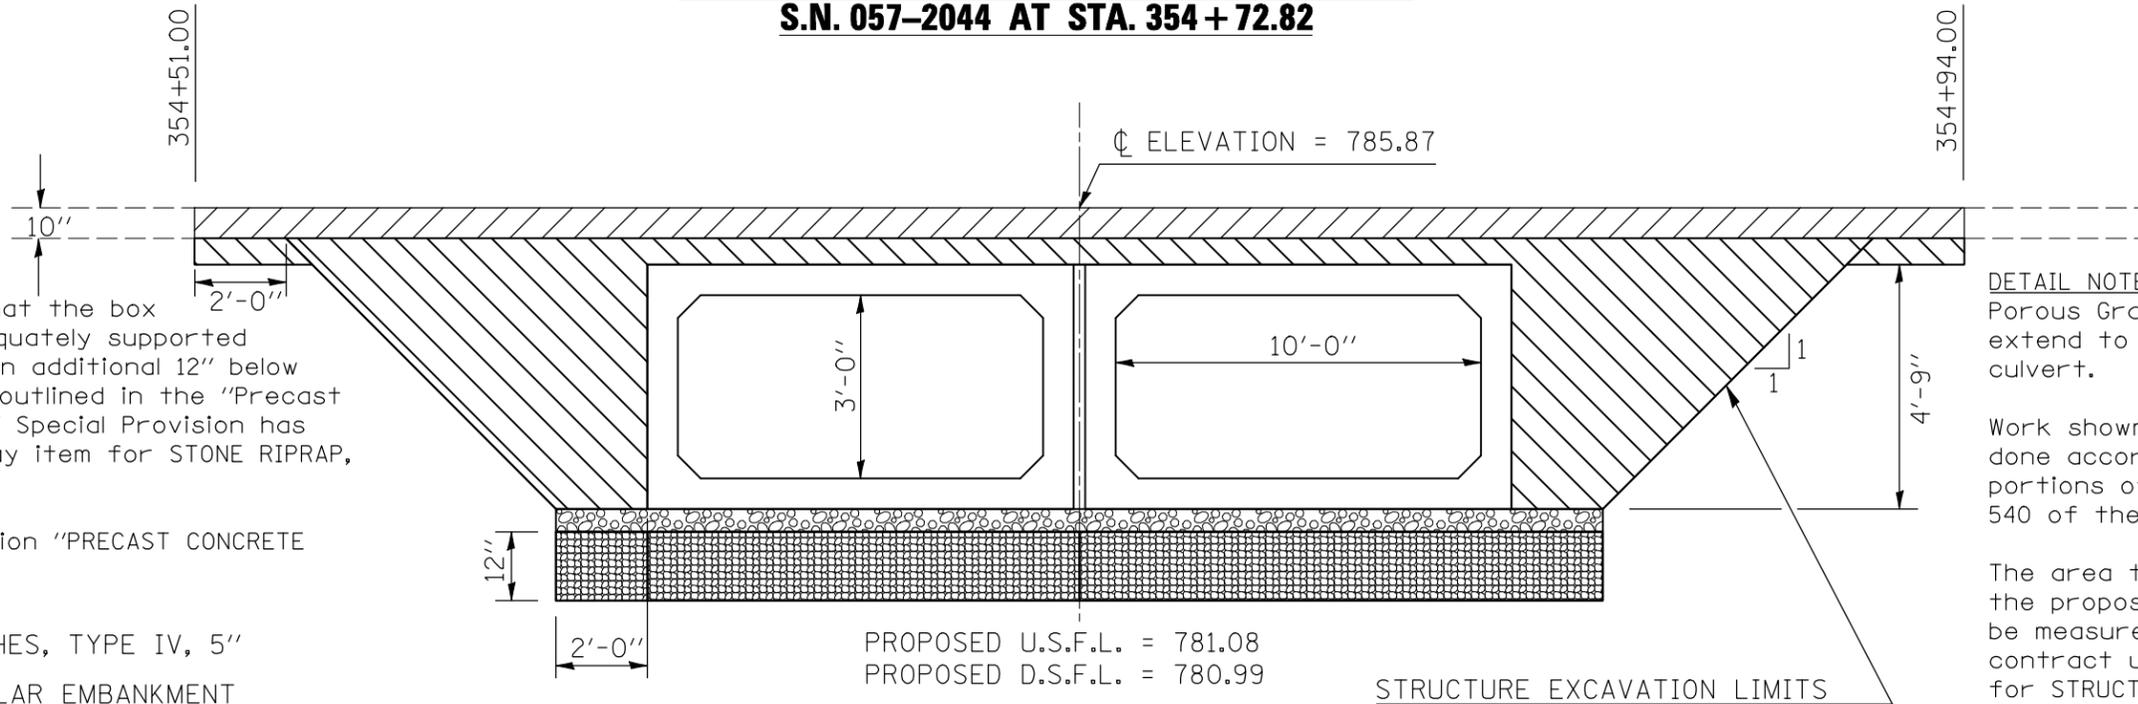

DETAIL NOTE:

Porous Granular Embankment shall extend to the end of the box culvert.

Work shown in detail shall be done according to the applicable portions of article 209 and article 540 of the Standard Specifications.

The area to be excavated for the proposed box culvert shall be measured and paid for at the contract unit price per cubic yard for STRUCTURE EXCAVATION.

This work shall be paid for at the contract unit price per cubic yard for POROUS GRANULAR EMBANKMENT

**DETAIL OF POROUS GRANULAR EMBANKMENT
S.N. 057-8210 AT STA. 573+49.96**


NOTE:

Soil borings indicate that the box culvert will not be adequately supported by the existing soil. An additional 12" below the typical 6" that is outlined in the "Precast Concrete Box Culverts" Special Provision has been included in the pay item for STONE RIPRAP, CLASS A-1

See the Special Provision "PRECAST CONCRETE BOX CULVERTS"

-  CLASS D PATCHES, TYPE IV, 10"
-  POROUS GRANULAR EMBANKMENT
-  BOX CULVERT BEDDING (CA-7 OR CA-11)
(INCLUDED IN PAY ITEM FOR PRECAST CONCRETE BOX CULVERT)

 STONE RIPRAP, CLASS A1

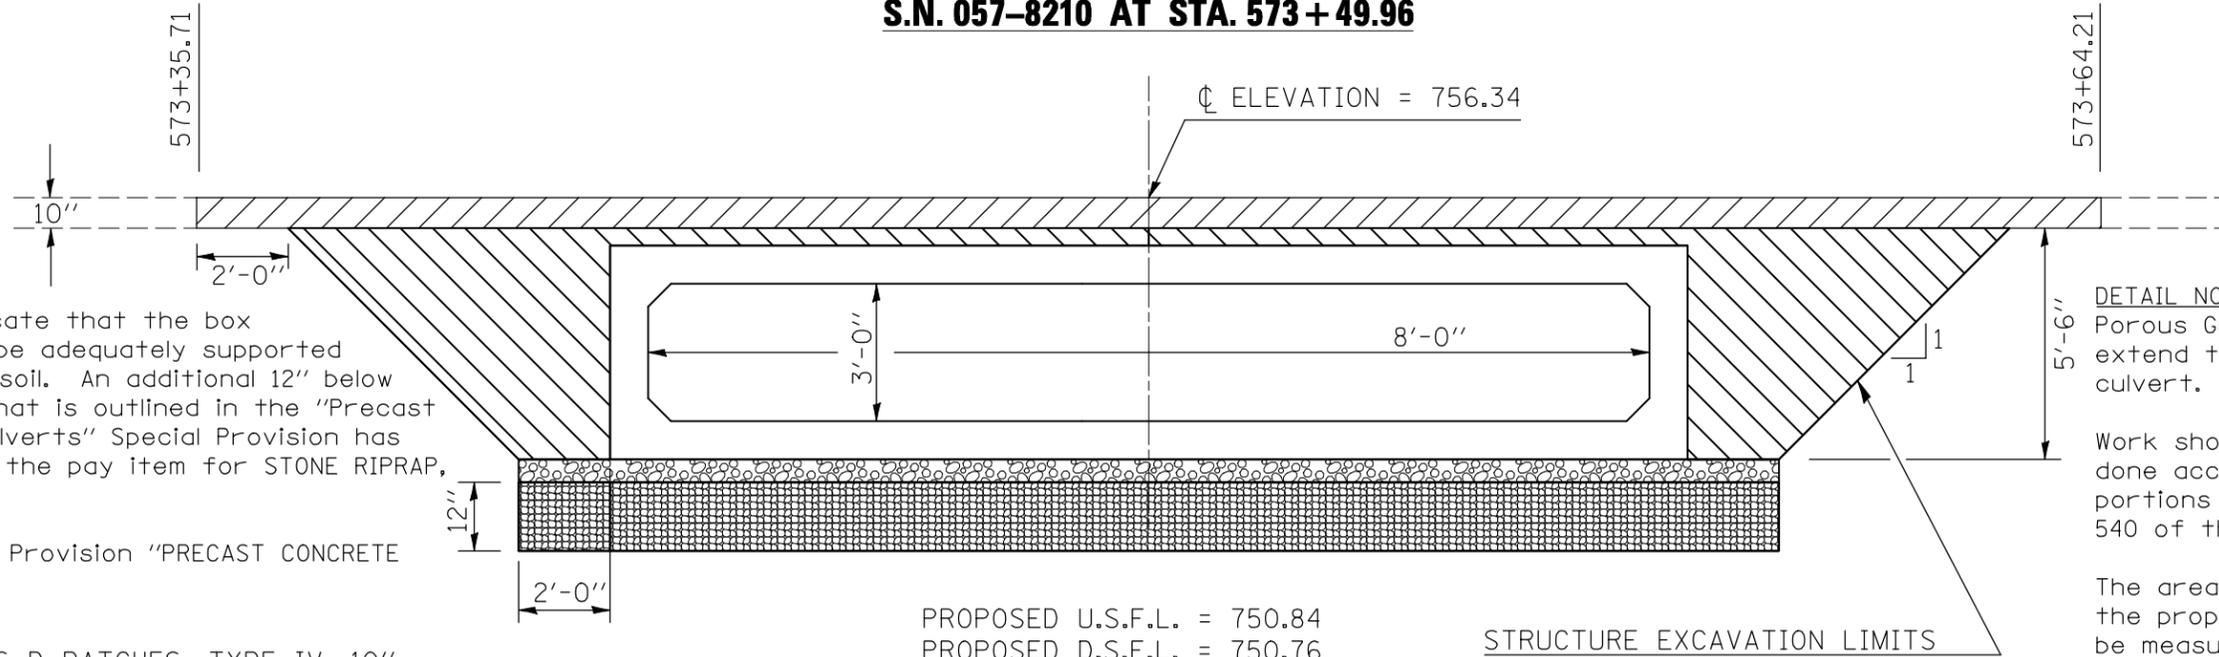

DETAIL NOTE:

Porous Granular Embankment shall extend to the end of the box culvert.

Work shown in detail shall be done according to the applicable portions of article 209 and article 540 of the Standard Specifications.

The area to be excavated for the proposed box culvert shall be measured and paid for at the contract unit price per cubic yard for STRUCTURE EXCAVATION.

This work shall be paid for at the contract unit price per cubic yard for POROUS GRANULAR EMBANKMENT

FILE NAME =	USER NAME = bucklesjj	DESIGNED -	REVISED -	STATE OF ILLINOIS DEPARTMENT OF TRANSPORTATION	DETAIL OF POROUS GRANULAR EMBANKMENT AT CULVERT # 8 & CULVERT # 11	F.A.P. RTE.	SECTION	COUNTY	TOTAL SHEETS	SHEET NO.
ct:\pw\work\pmdot\bucklesjj\d0170848\0570507-sht-details.dgn		DRAWN -	REVISED -			315	*	McLean	115	60
PLOT SCALE = 40.0000' / IN.		CHECKED -	REVISED -			*101,102X,RS-2 & 55RS-PRK LN		CONTRACT NO. 70507		
PLOT DATE = 12/9/2009		DATE -	REVISED -			ILLINOIS FED. AID PROJECT				
					SCALE:	SHEET NO.	OF SHEETS	STA.	TO STA.	