


DATE	
BY	
SURVEYED	
PLOTTED	
TEMPLATE	
AREAS	
CHECKED	
FINAL SURVEY	
NOTE BOOK	
NO.	

DATE	
BY	
SURVEYED	
PLOTTED	
TEMPLATE	
AREAS	
CHECKED	
ORIGINAL SURVEY	
NOTE BOOK	
NO.	

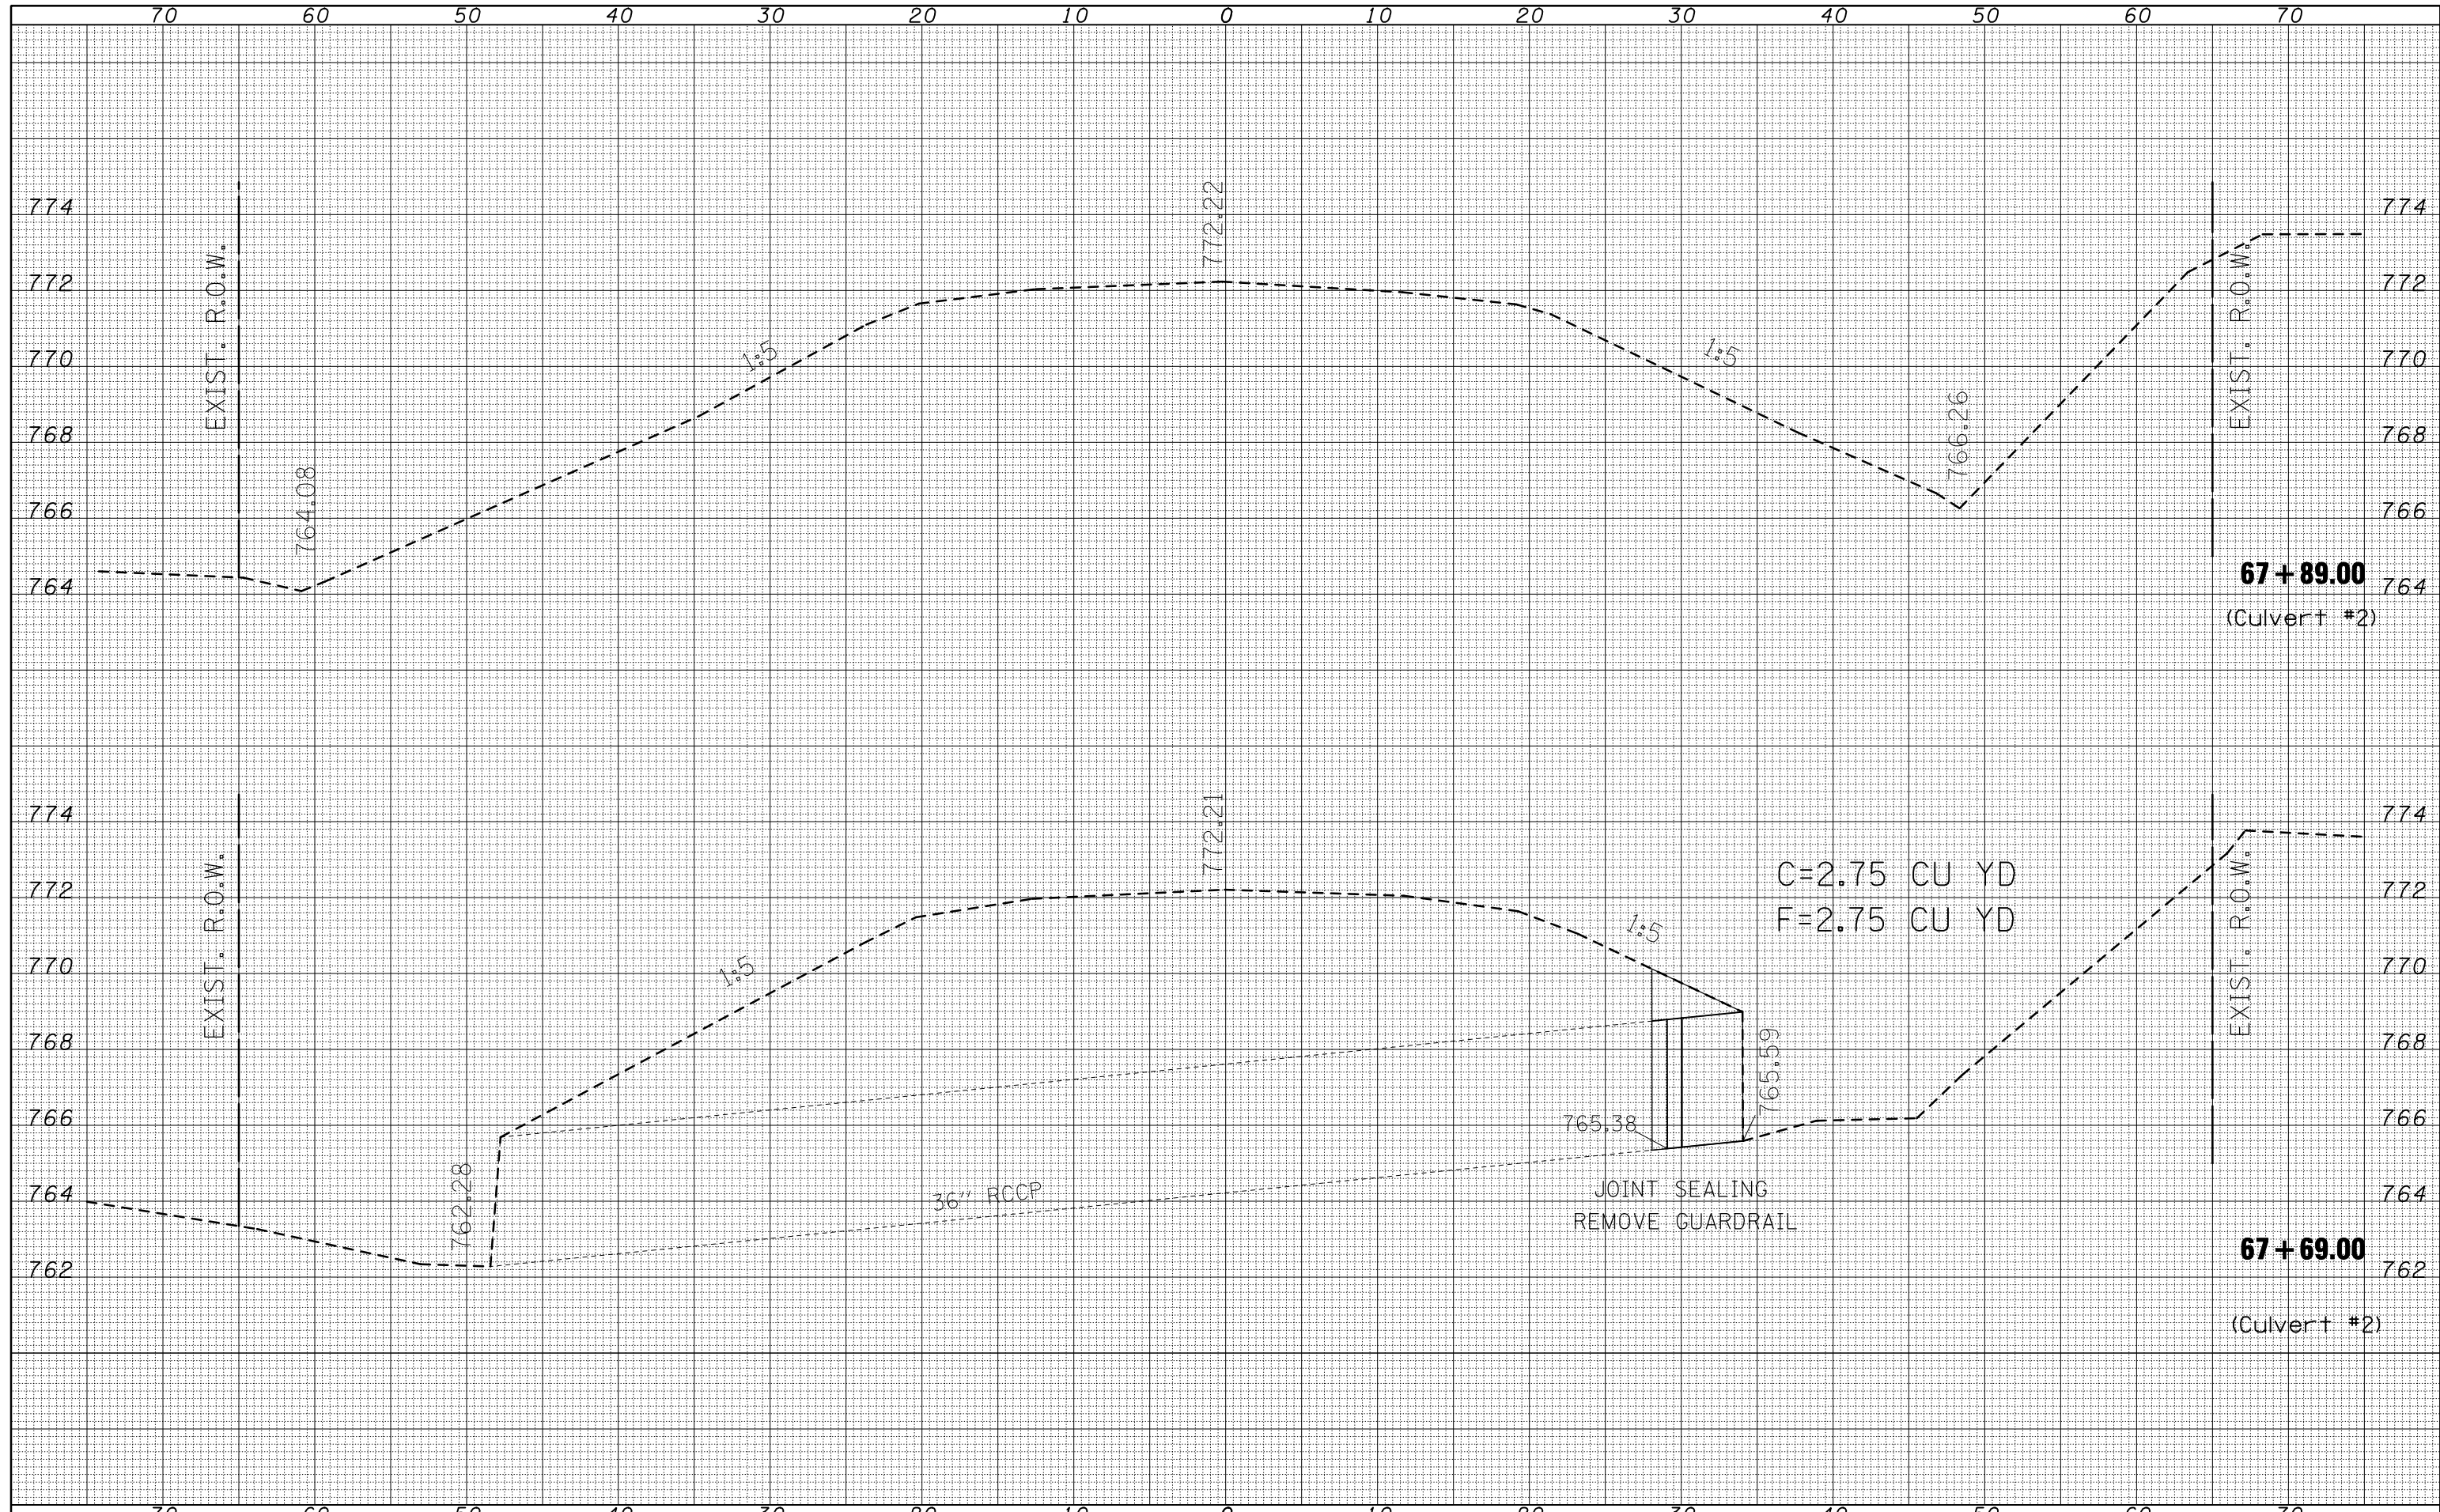

FILE NAME =
 c:\pwwork\pwwidot\BUCKLESJJ\d0170848\0570507

USER NAME = bucklesjj
 ht:culvert.xsdgn
 PLOT SCALE = 10.0000' / IN.
 PLOT DATE = 12/9/2009

DESIGNED -
 DRAWN -
 CHECKED -
 DATE -

REVISED -
 REVISED -
 REVISED -
 REVISED -

**STATE OF ILLINOIS
 DEPARTMENT OF TRANSPORTATION**

**US 136
 CULVERT CROSS SECTIONS**
 SCALE: SHEET NO. OF SHEETS STA. 67+69.00 TO STA. 67+89.00

F.A.P. RTE.	SECTION	COUNTY	TOTAL SHEETS	SHEET NO.
315	*	McLean	115	82
•(101,102)R,RS-2 & 55RS-PRK LN		CONTRACT NO. 70507		
ILLINOIS FED. AID PROJECT				