


DATE	
BY	
FINAL SURVEY	SURVEYED
NOTE BOOK NO.	PLOTTED
	TEMPLATE
	AREAS CHECKED

DATE	
BY	
ORIGINAL SURVEY	SURVEYED
NOTE BOOK NO.	PLOTTED
	TEMPLATE
	AREAS CHECKED

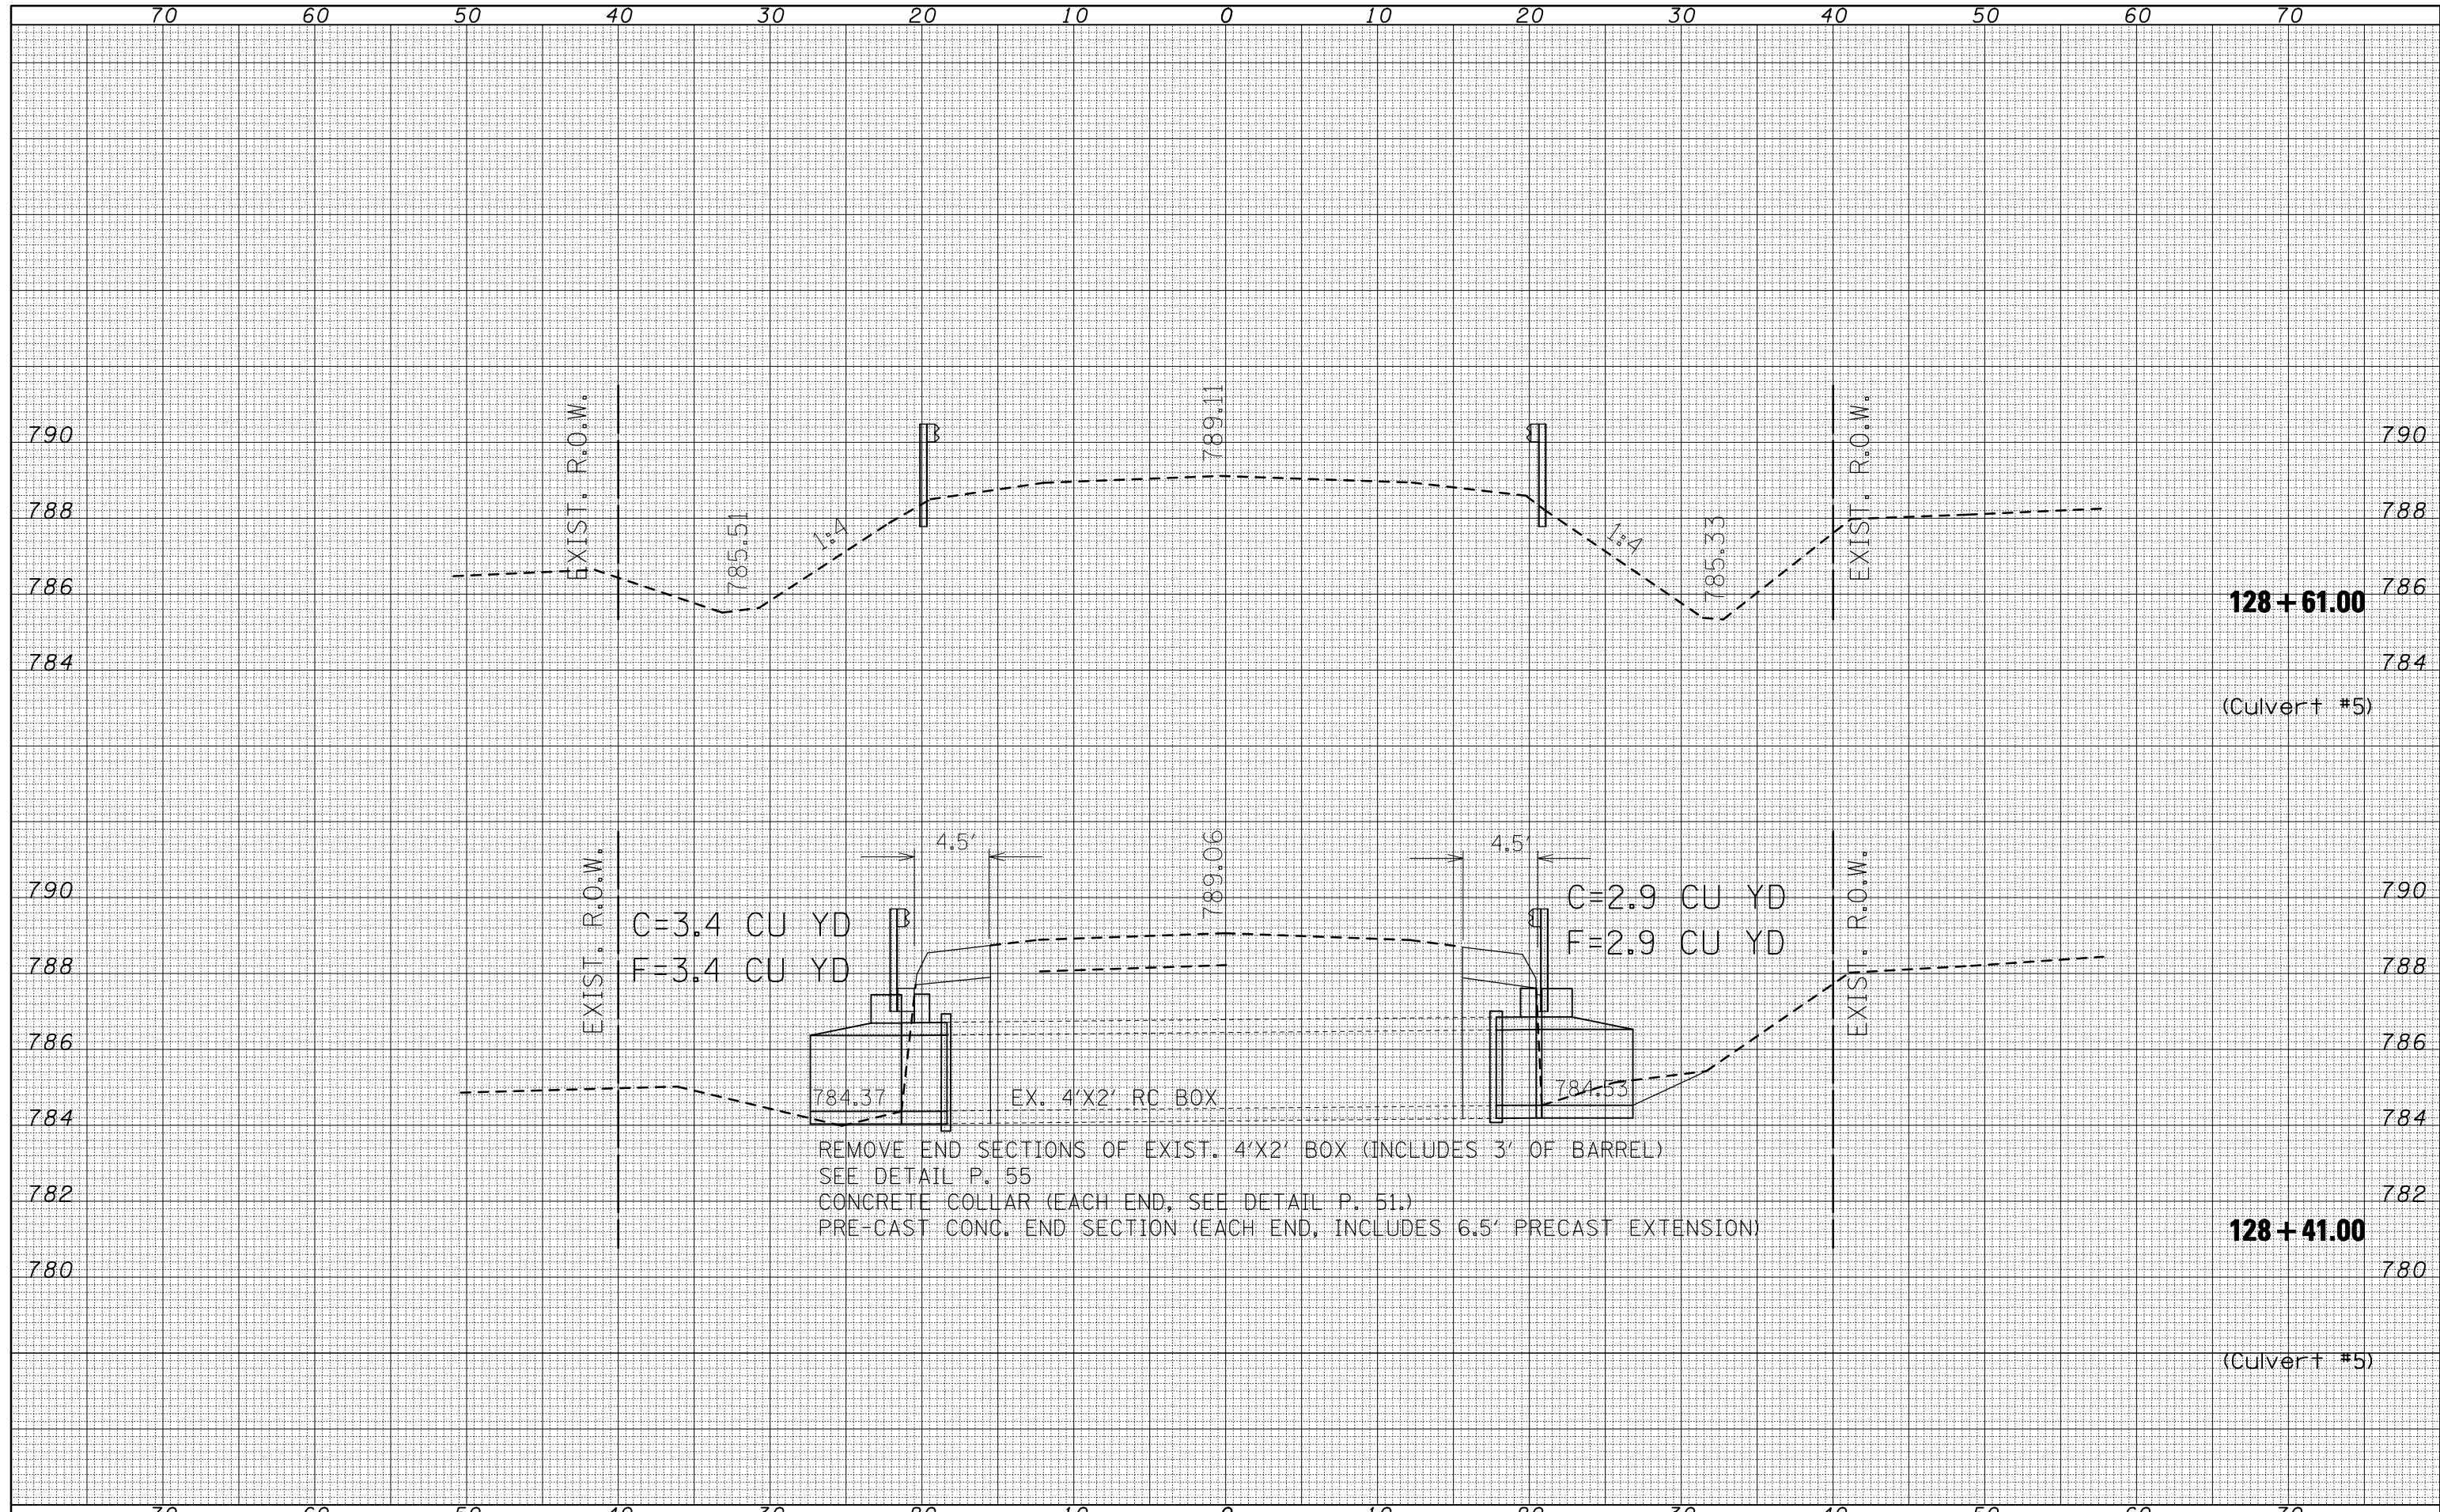

FILE NAME = c:\pwwork\pwwidot\BUCKLESJJ\d0170848\0570507.sht

USER NAME = bucklesjj	DESIGNED -	REVISÉD -
ht:culvert.xsdgn	DRAWN -	REVISÉD -
PLOT SCALE = 10.0000' / IN.	CHECKED -	REVISÉD -
PLOT DATE = 12/9/2009	DATE -	REVISÉD -

**STATE OF ILLINOIS
DEPARTMENT OF TRANSPORTATION**

**US 136
CULVERT CROSS SECTIONS**

SCALE: SHEET NO. OF SHEETS STA. 128+41.00 TO STA. 128+61.00

F.A.P. RTE.	SECTION	COUNTY	TOTAL SHEETS	SHEET NO.
315	*	McLean	115	85
*101,102XR,RS-2 & 55RS-PRK LN			CONTRACT NO. 70507	
ILLINOIS FED. AID PROJECT				