


BY	DATE
FINAL SURVEY	SURVEYED
NOTE BOOK	PLOTTED
NO.	TEMPLATE
	AREAS CHECKED
	AREAS CHECKED

BY	DATE
ORIGINAL SURVEY	SURVEYED
NOTE BOOK	PLOTTED
NO.	TEMPLATE
	AREAS CHECKED
	AREAS CHECKED

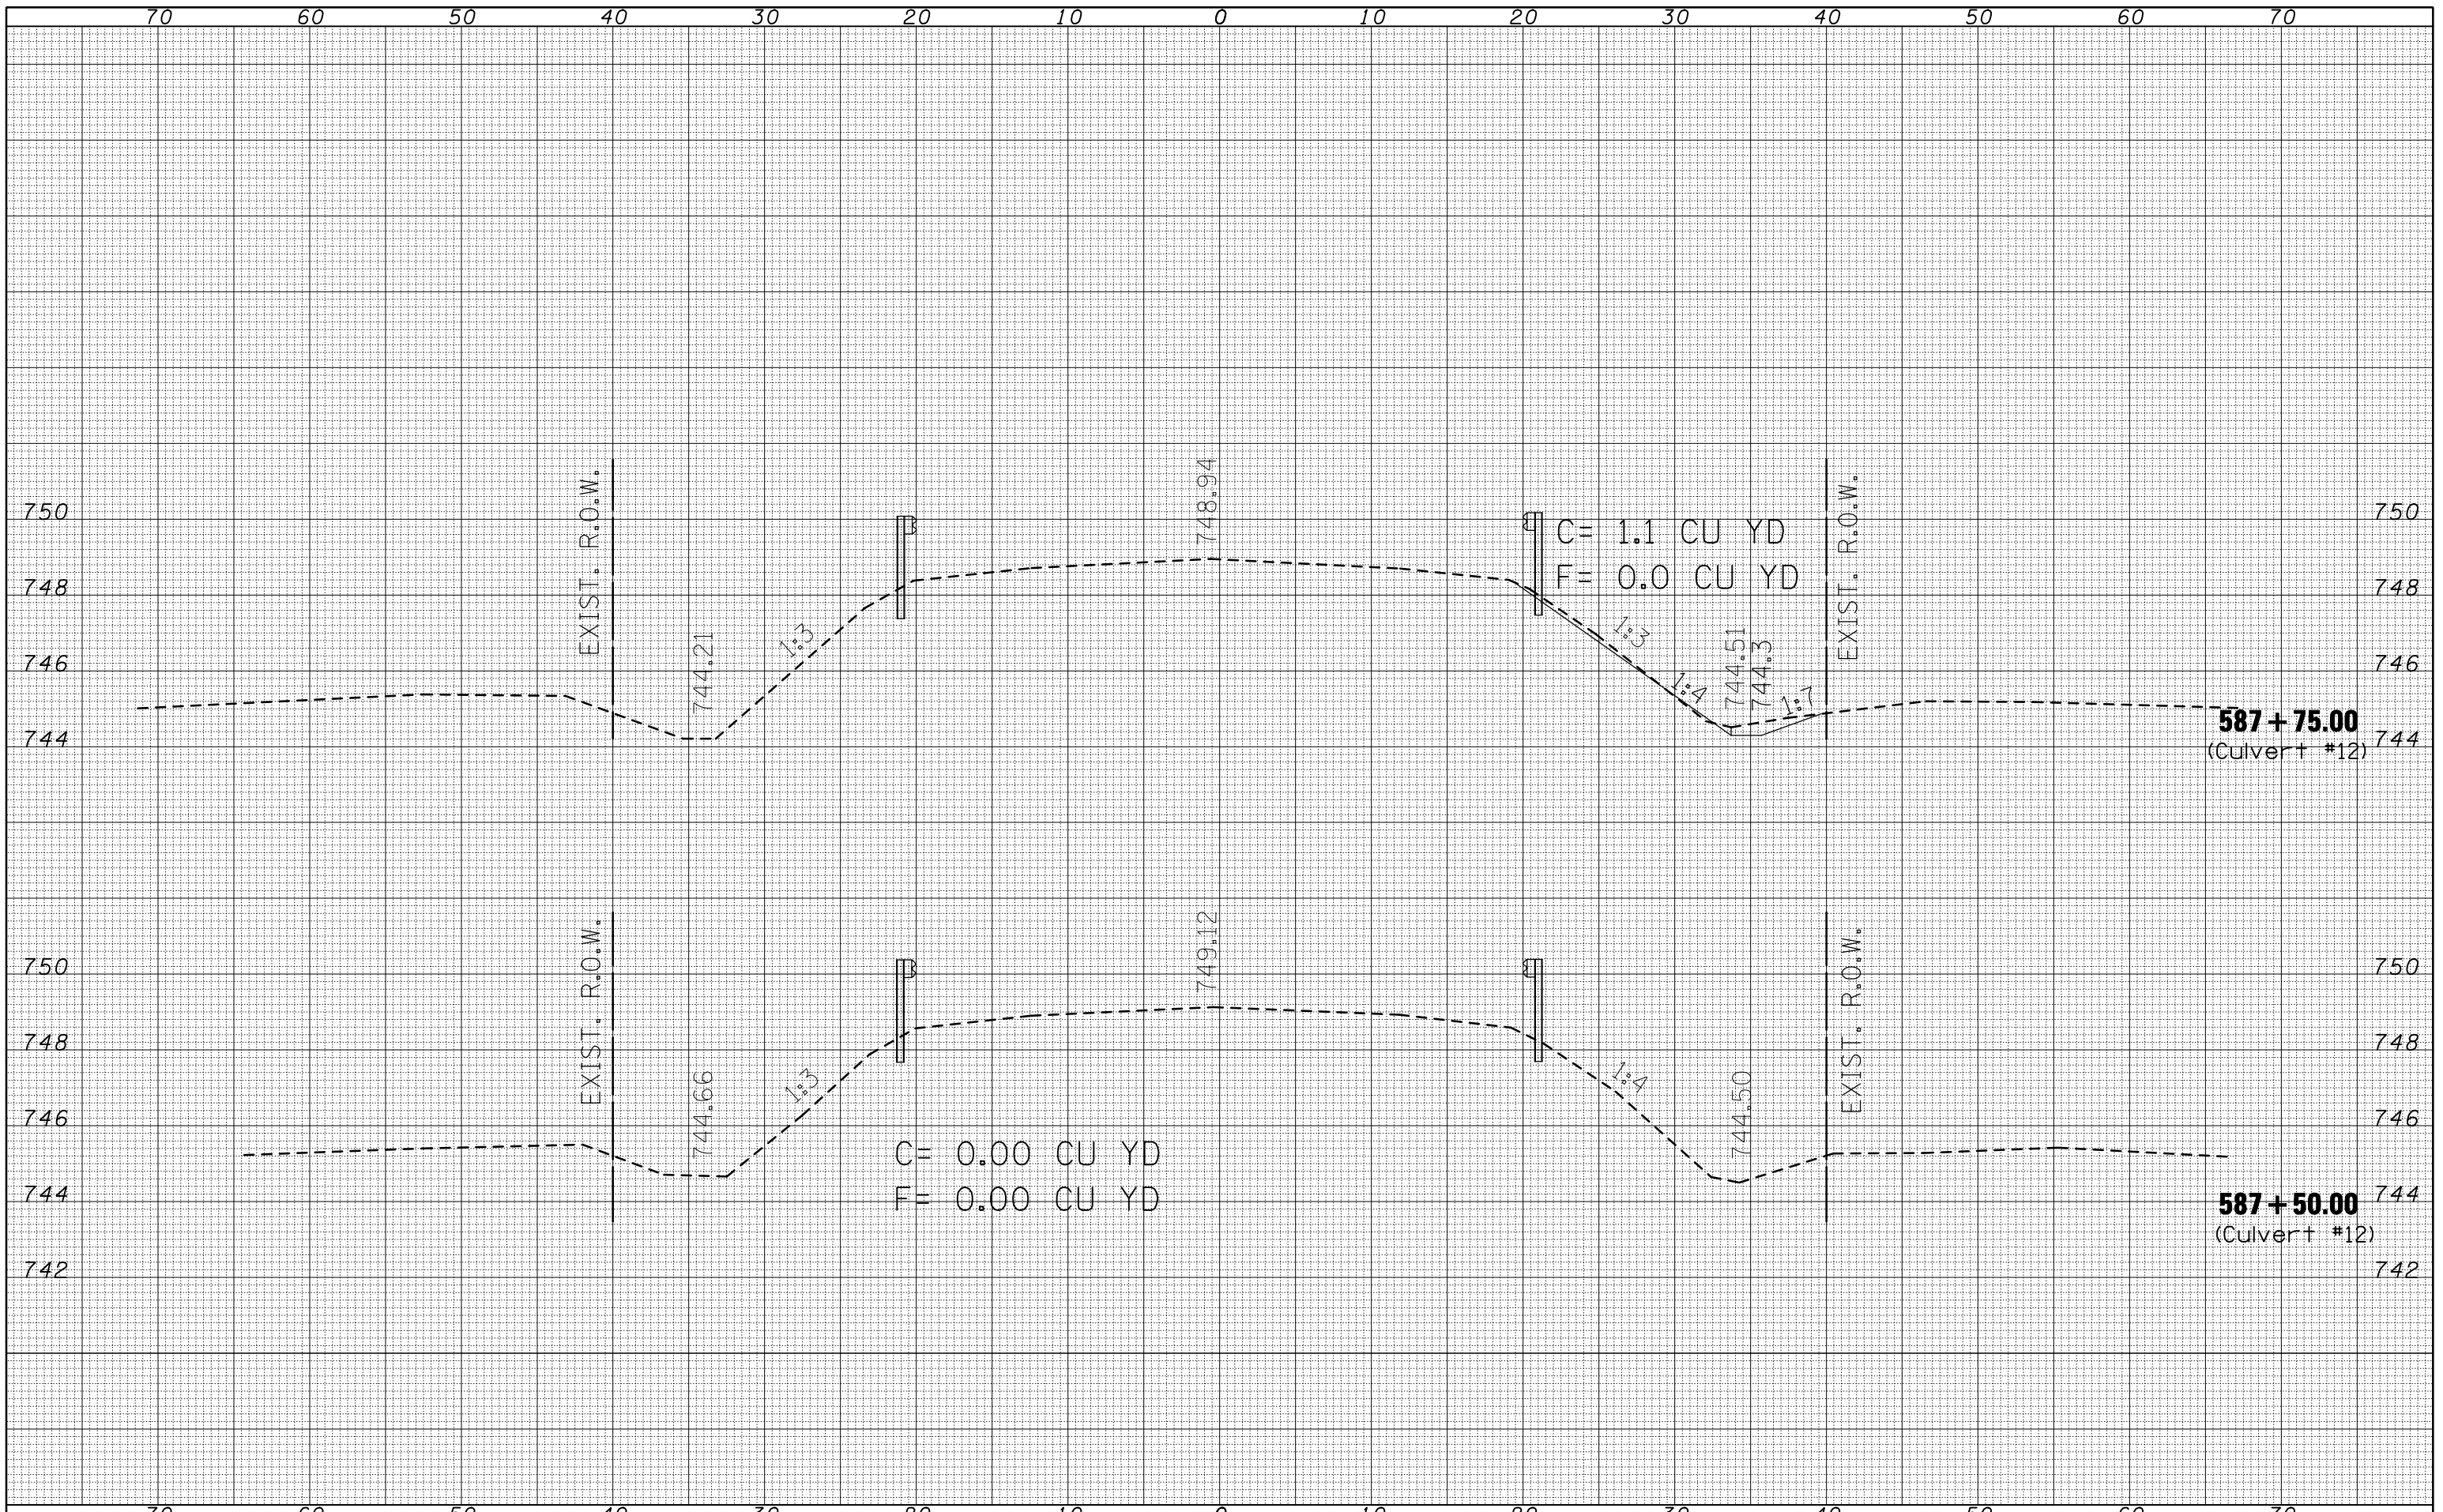

FILE NAME =	USER NAME = bucklesj	DESIGNED -	REVISIED -
ca:\pwork\PWIDOT\BUCKLESJ\10170048\0570507	ht-culvert.xsdgn	DRAWN -	REVISIED -
	PLOT SCALE = 10.0000' / IN.	CHECKED -	REVISIED -
	PLOT DATE = 12/9/2009	DATE -	REVISIED -

**STATE OF ILLINOIS
DEPARTMENT OF TRANSPORTATION**

US 136 CULVERT CROSS SECTIONS			
SCALE:	SHEET NO.	OF SHEETS	STA. 587+50.00 TO STA. 587+75.00

F.A.P. RTE.	SECTION	COUNTY	TOTAL SHEETS	SHEET NO.
315	*	McLean	115	107
*101,102XR,RS-2 & 55RS-PRK LN				CONTRACT NO. 70507
ILLINOIS FED. AID PROJECT				