


DATE	
BY	
SURVEYED	
PLOTTED	
TEMPLATE	
AREAS	
CHECKED	
FINAL SURVEY	
NOTE BOOK	
NO.	

DATE	
BY	
SURVEYED	
PLOTTED	
TEMPLATE	
AREAS	
CHECKED	
ORIGINAL SURVEY	
NOTE BOOK	
NO.	

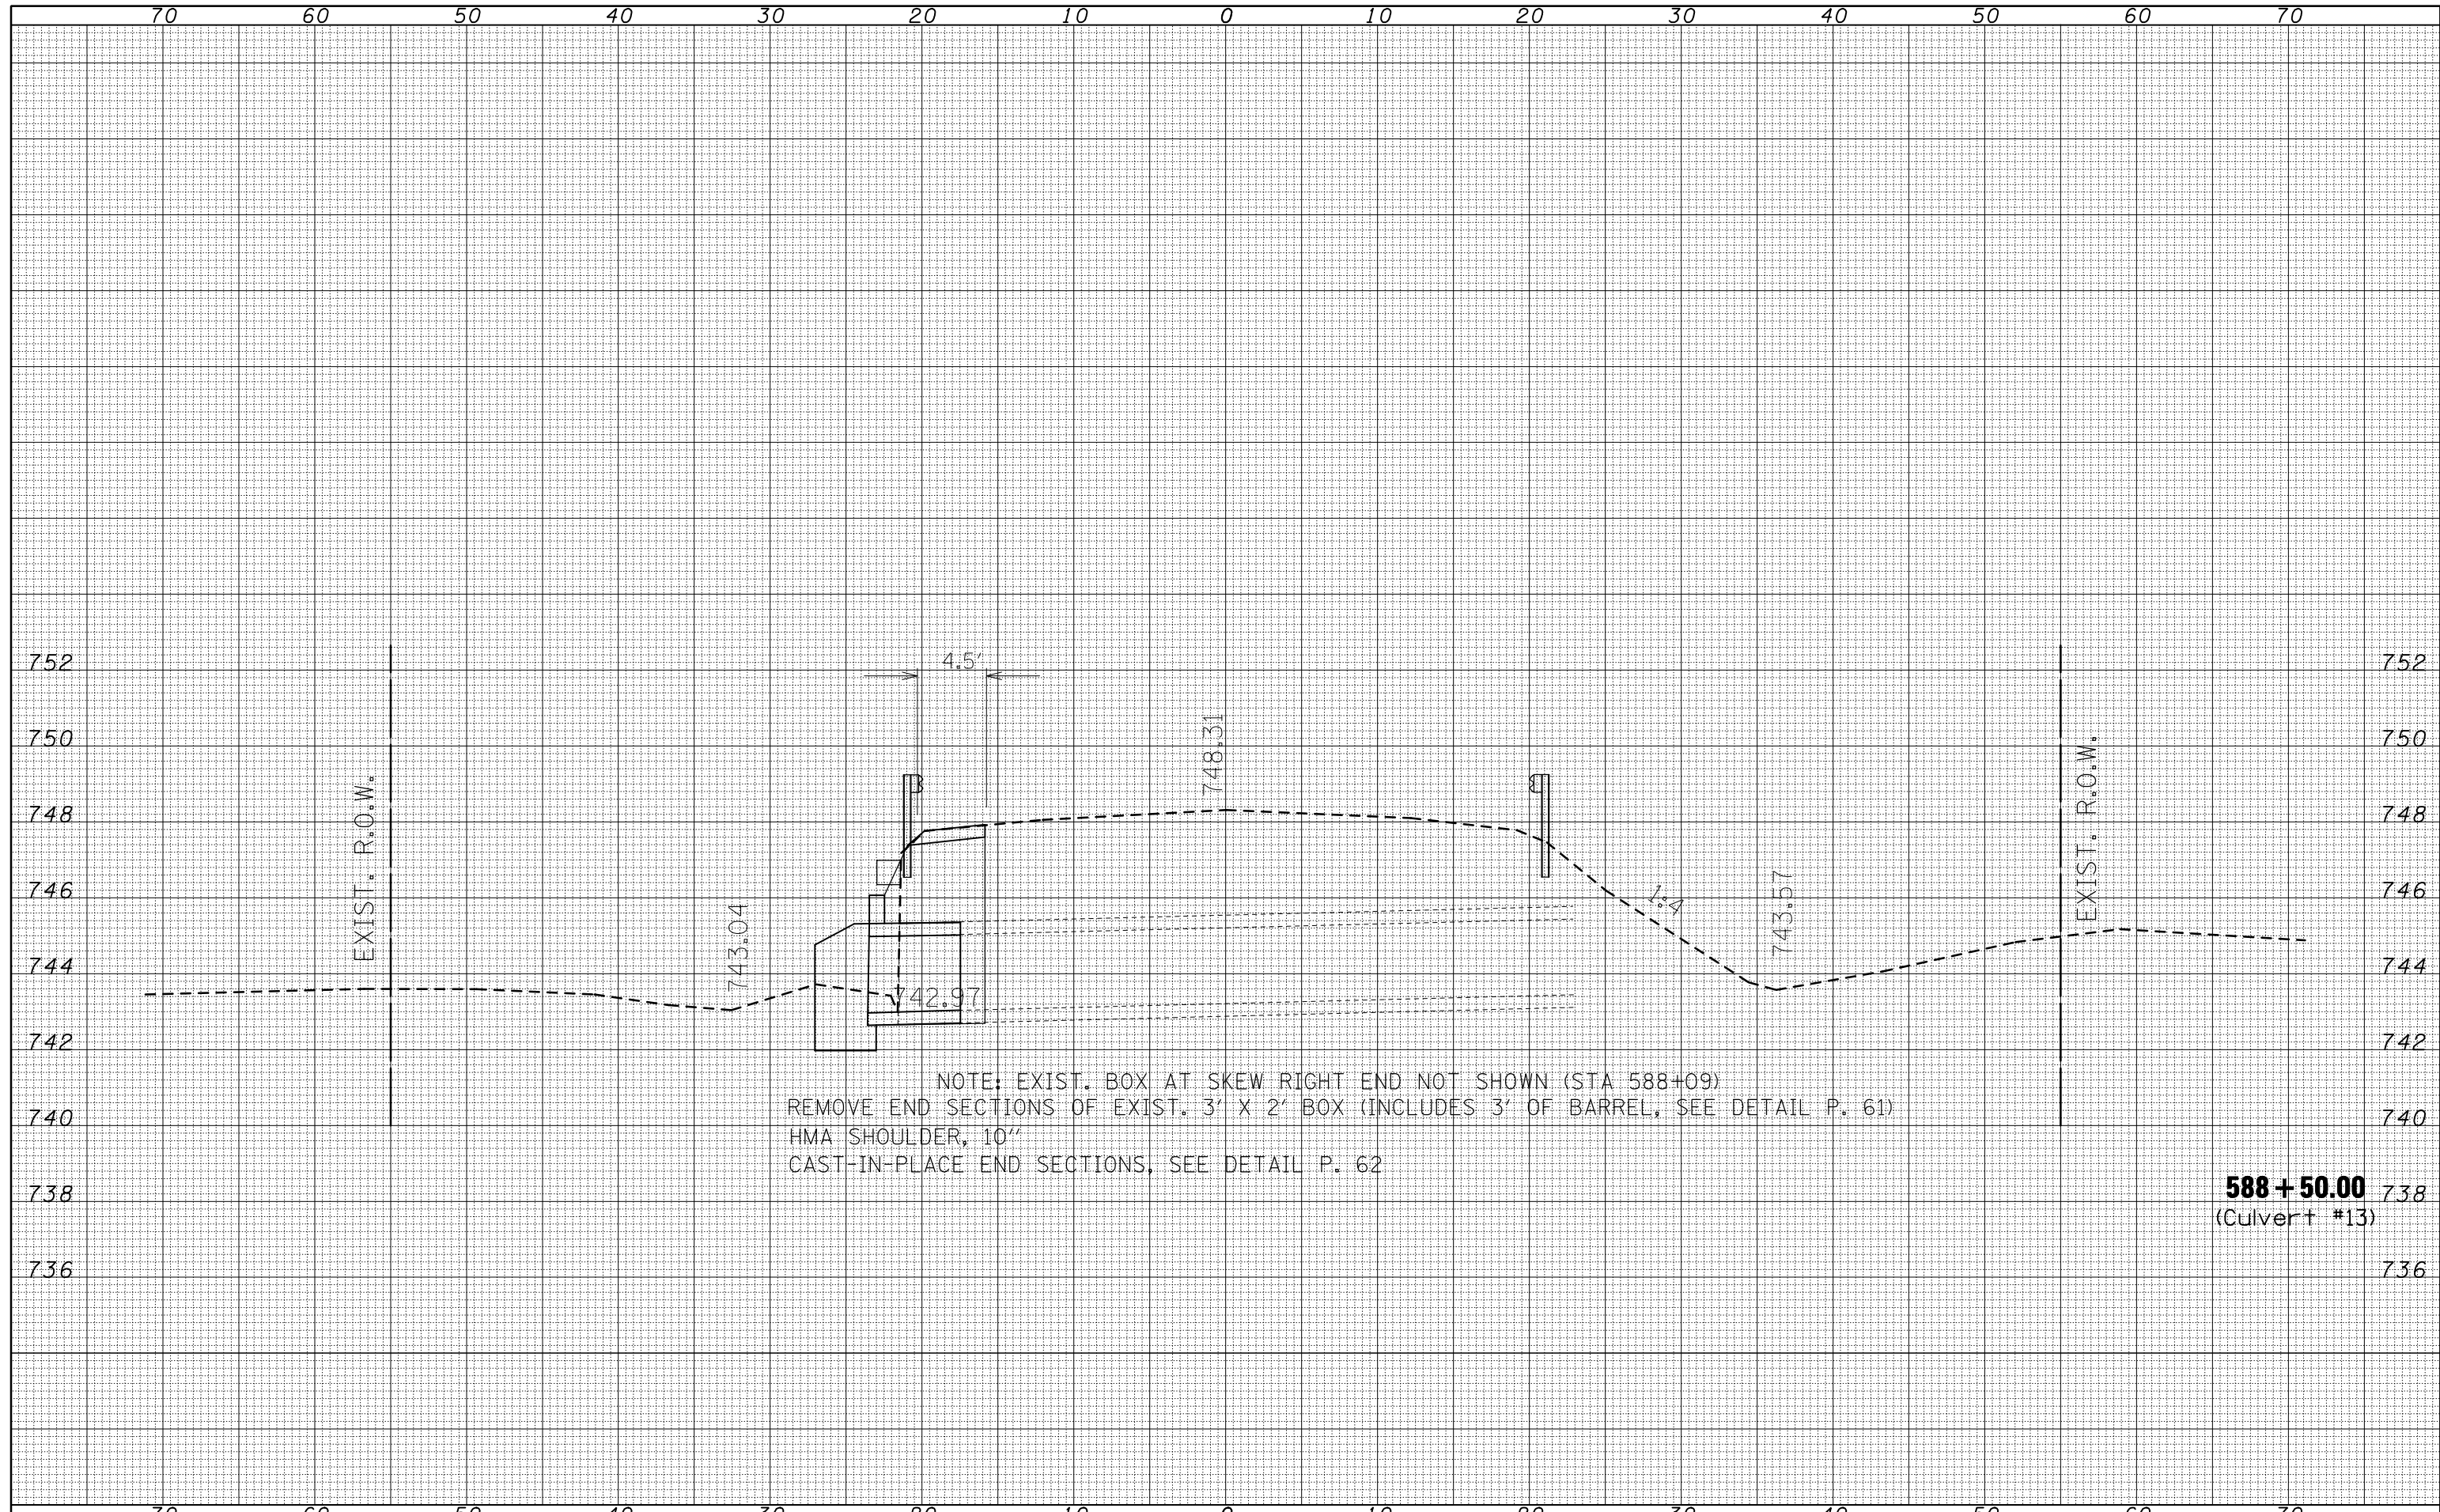

NOTE: EXIST. BOX AT SKEW RIGHT END NOT SHOWN (STA 588+09)
 REMOVE END SECTIONS OF EXIST. 3' X 2' BOX (INCLUDES 3' OF BARREL, SEE DETAIL P. 61)
 HMA SHOULDER, 10"
 CAST-IN-PLACE END SECTIONS, SEE DETAIL P. 62

588 + 50.00
 (Culvert #13)

FILE NAME =
 c:\pwork\pwork\PWIDOT\BUCKLESJJ\d0170848\0570507

USER NAME = bucklesjj
 ht-culvert.xsdgn
 PLOT SCALE = 10.0000 ' / IN.
 PLOT DATE = 12/9/2009

DESIGNED -
 DRAWN -
 CHECKED -
 DATE -

REVISED -
 REVISED -
 REVISED -
 REVISED -

**STATE OF ILLINOIS
 DEPARTMENT OF TRANSPORTATION**

**US 136
 CULVERT CROSS SECTIONS**
 SCALE: SHEET NO. OF SHEETS STA. 588+50.00 TO STA. 588+50.00

F.A.P. RTE.	SECTION	COUNTY	TOTAL SHEETS	SHEET NO.
315	*	McLean	115	110
*101,102XR,RS-2 & 55RS-PRK LN CONTRACT NO. 70507				
ILLINOIS FED. AID PROJECT				