


F.A.S. RTE.	SECTION	COUNTY	TOTAL SHEETS	SHEET NO.
1517	12BR	CHAMPAIGN	30	9
STA. 523+00		TO STA. 529+00		
FED. ROAD DIST. NO.	ILLINOIS	FED. AID PROJECT	CONTRACT NO. 70584	

PLAN	SURVEYED	DATE
	BY	
	NOTED	
	BY	
	NO. OF WAY CHECKED	
	BY	
	NO. OF WAY CHECKED	
	BY	
	NO. OF WAY CHECKED	
	BY	

PROFILE	SURVEYED	DATE
	BY	
	NOTED	
	BY	
	NO. OF WAY CHECKED	
	BY	
	NO. OF WAY CHECKED	
	BY	
	NO. OF WAY CHECKED	
	BY	

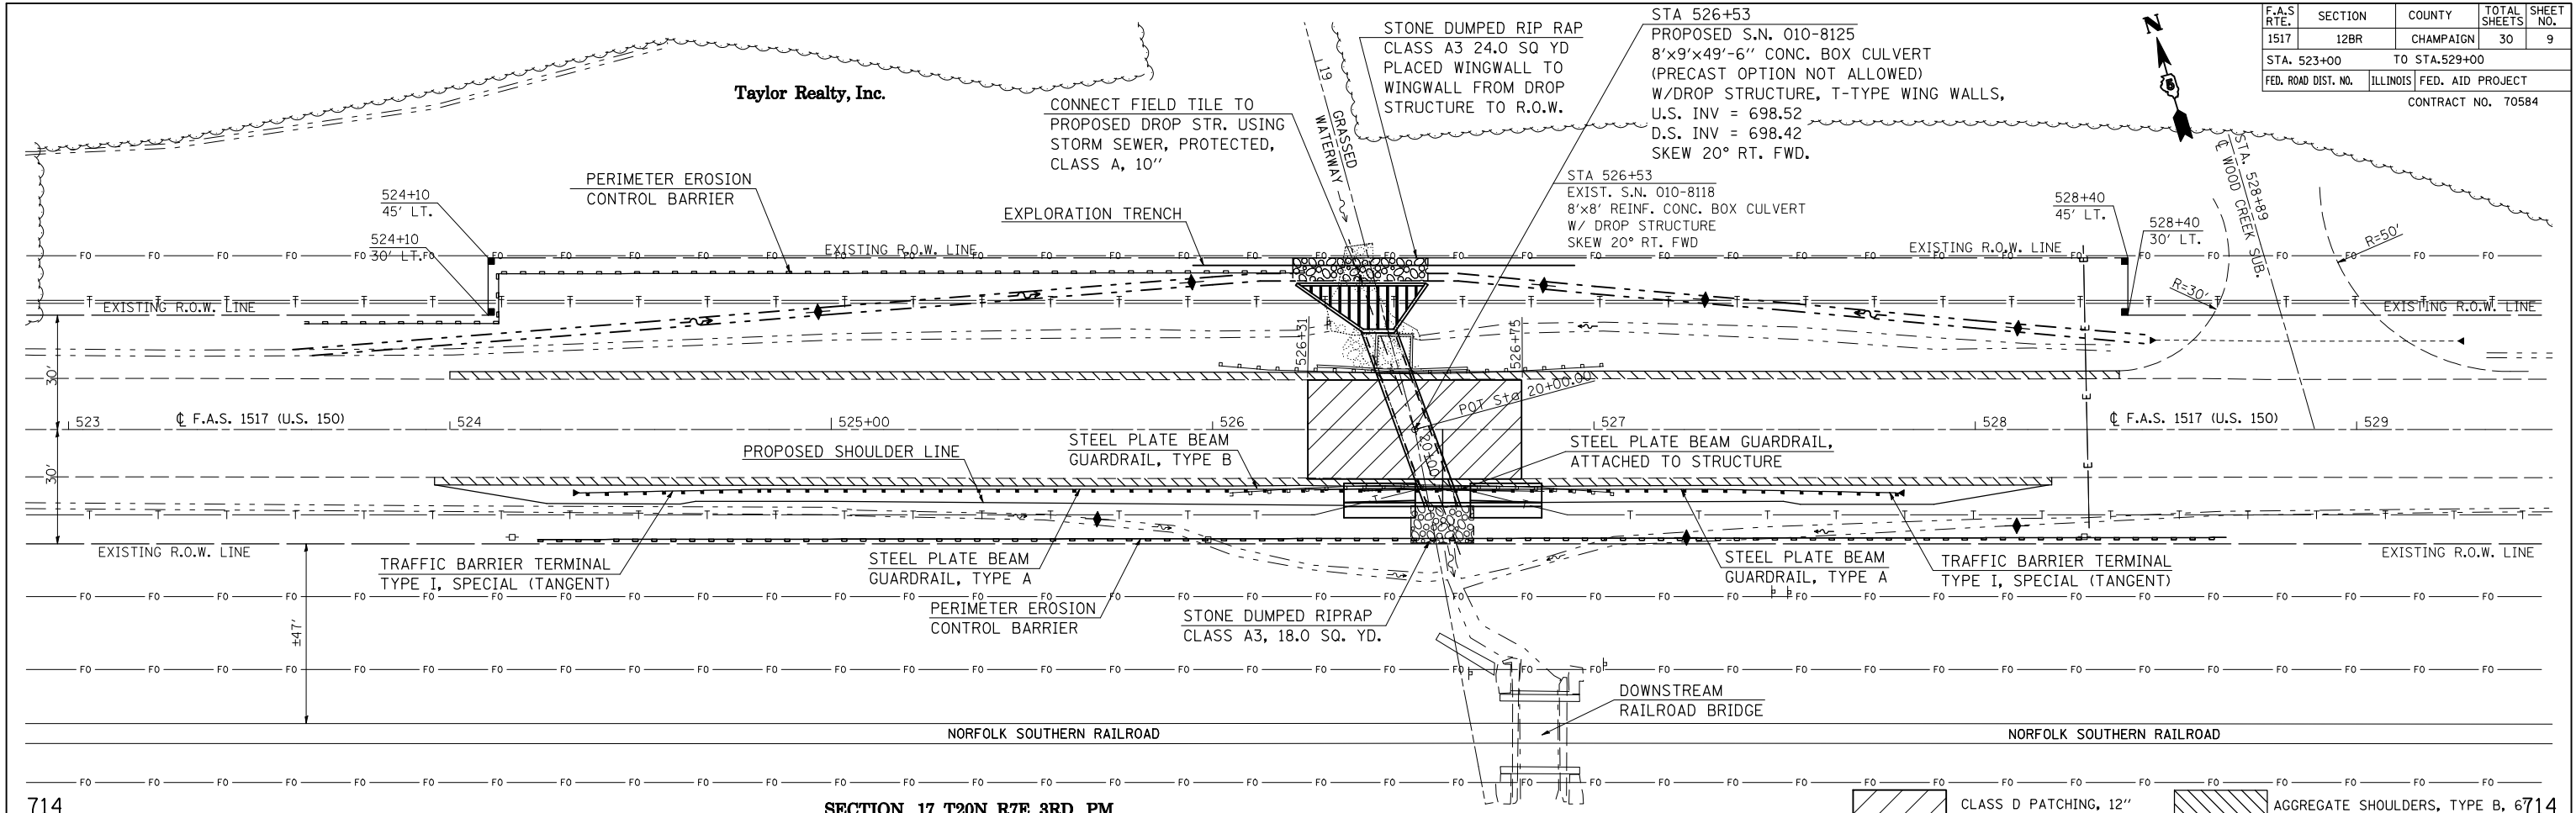

SECTION 17, T20N, R7E, 3RD PM

