


F.A.S. RTE.	SECTION	COUNTY	TOTAL SHEETS	SHEET NO.
1517	12BR	CHAMPAIGN	30	15

DETOUR SIGNING DETAIL MANSFIELD

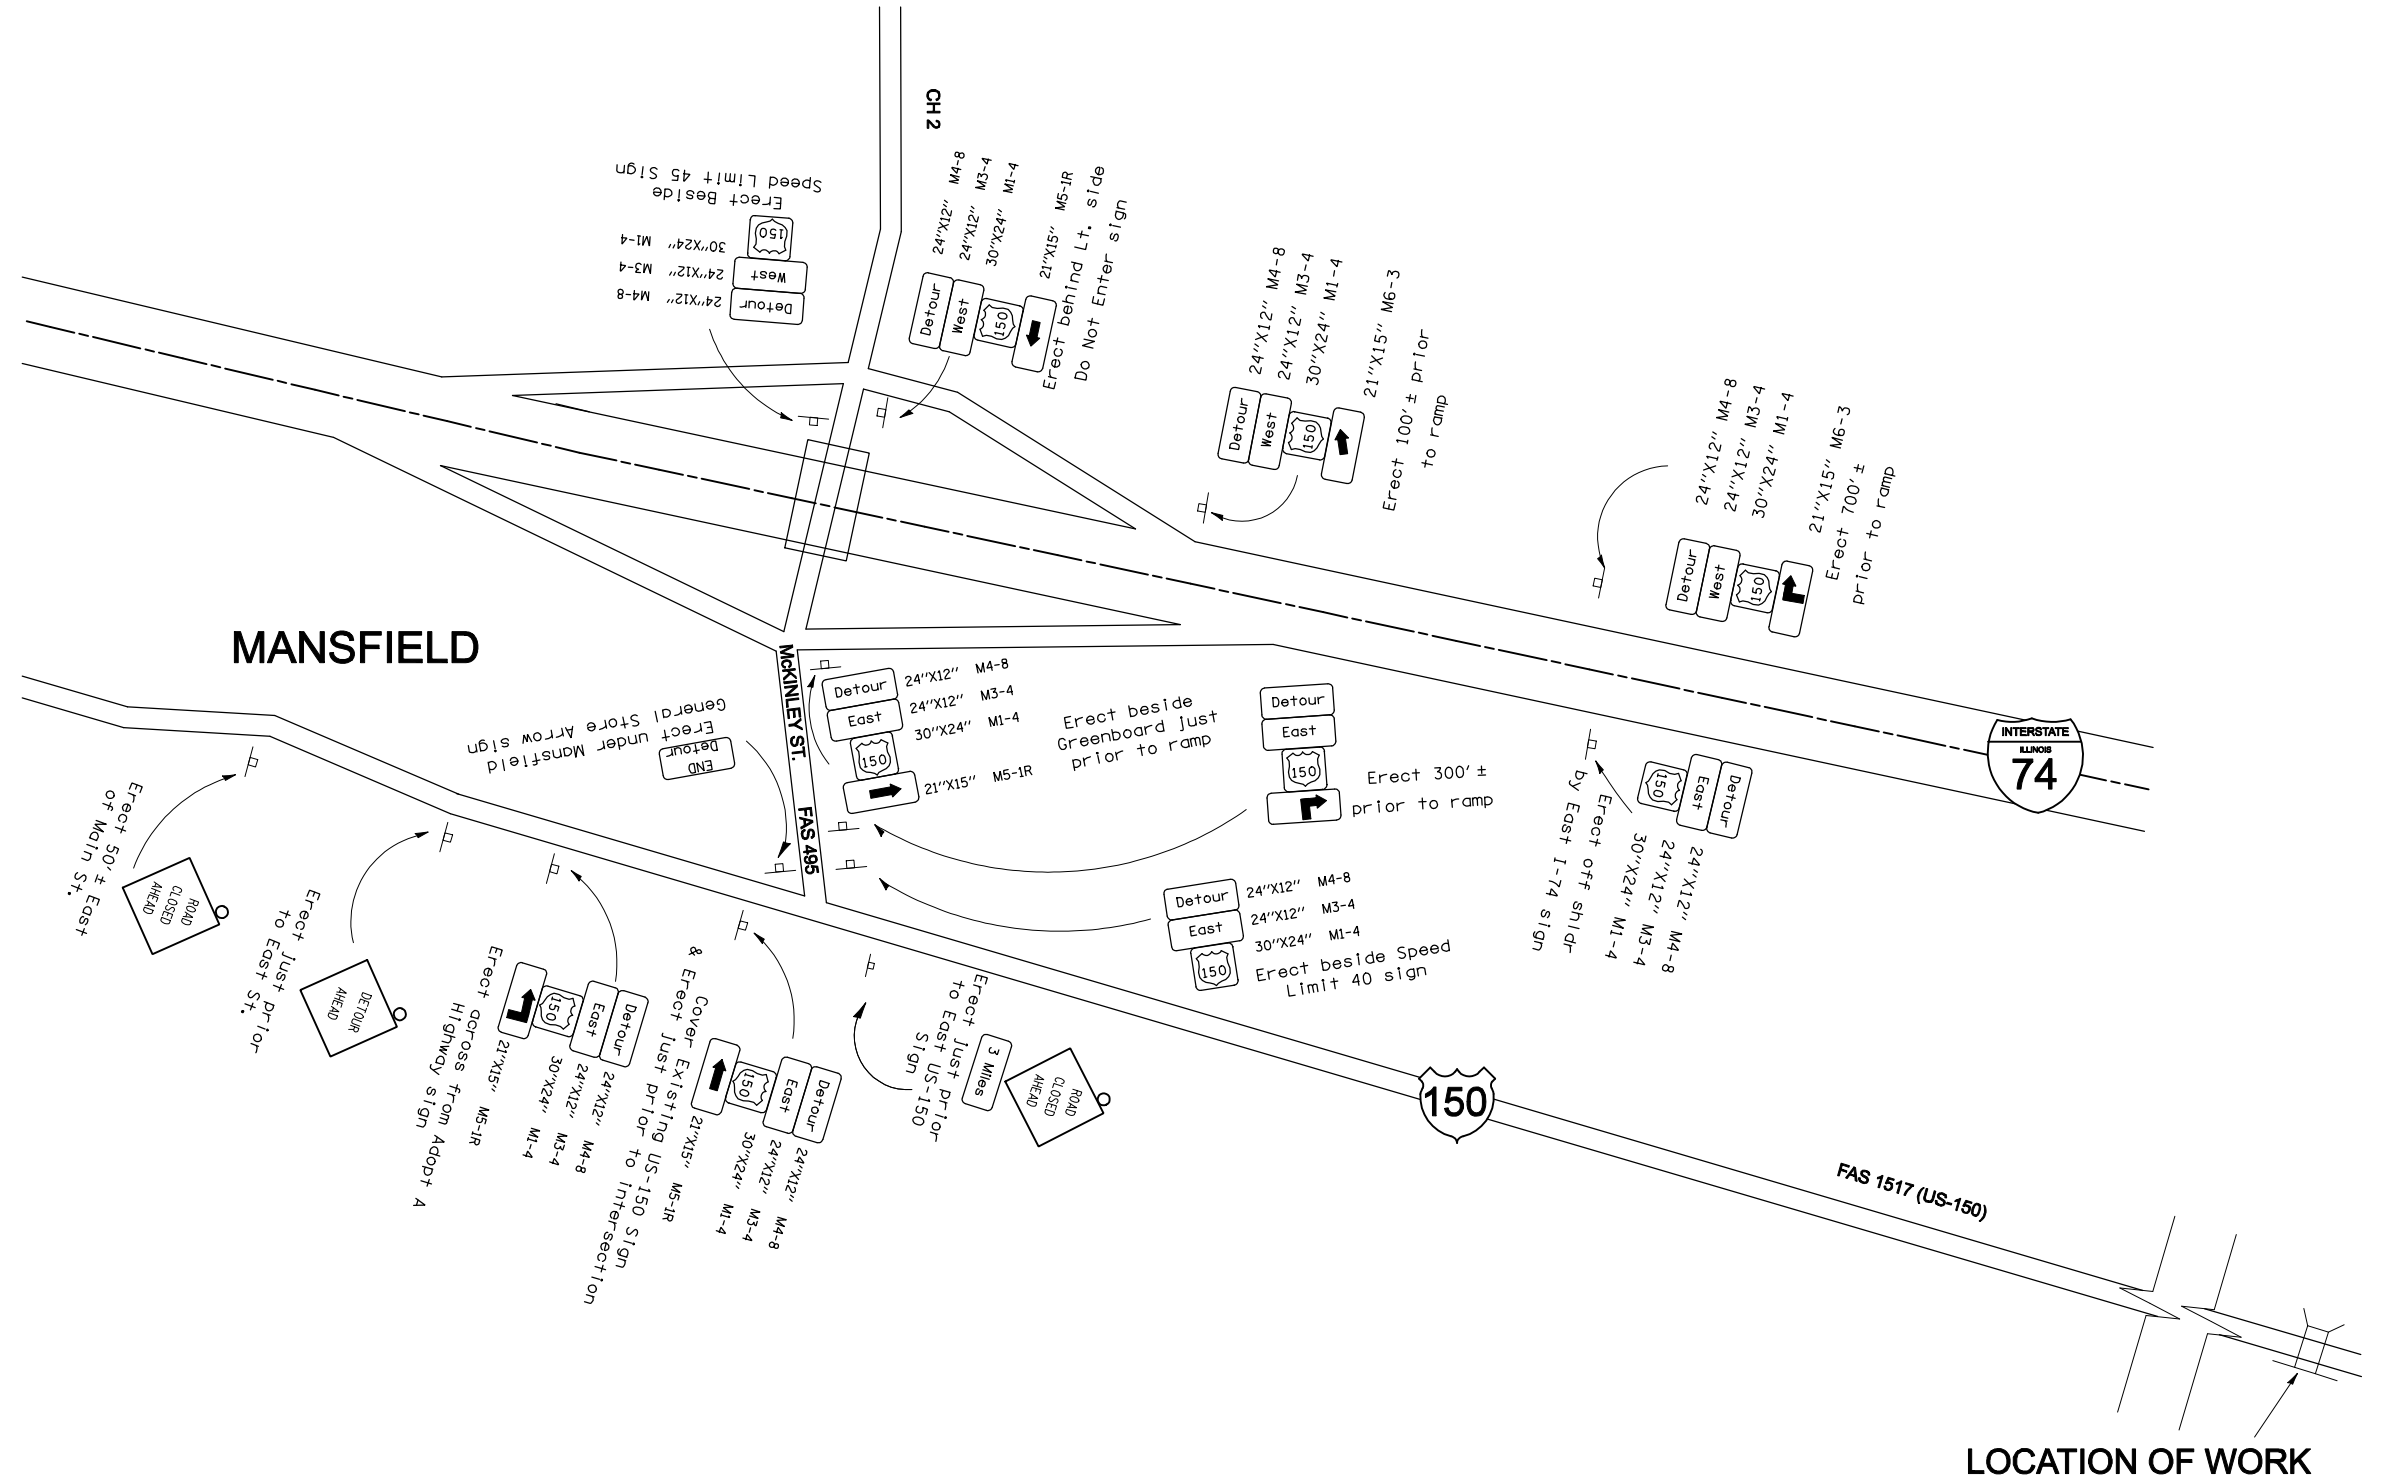

PLOT DATE = 12/13/2009
FILE NAME = c:\pva\cor\VP\1001\CD\MBESSF\dms0707\70584\0\actual1517.dgn
PLOT SCALE = 4.23782 / IN.
USER NAME = coombessf

