



EXISTING TYPICAL CROSS-SECTION
STATION 309+08.95 TO STATION 323+57.45

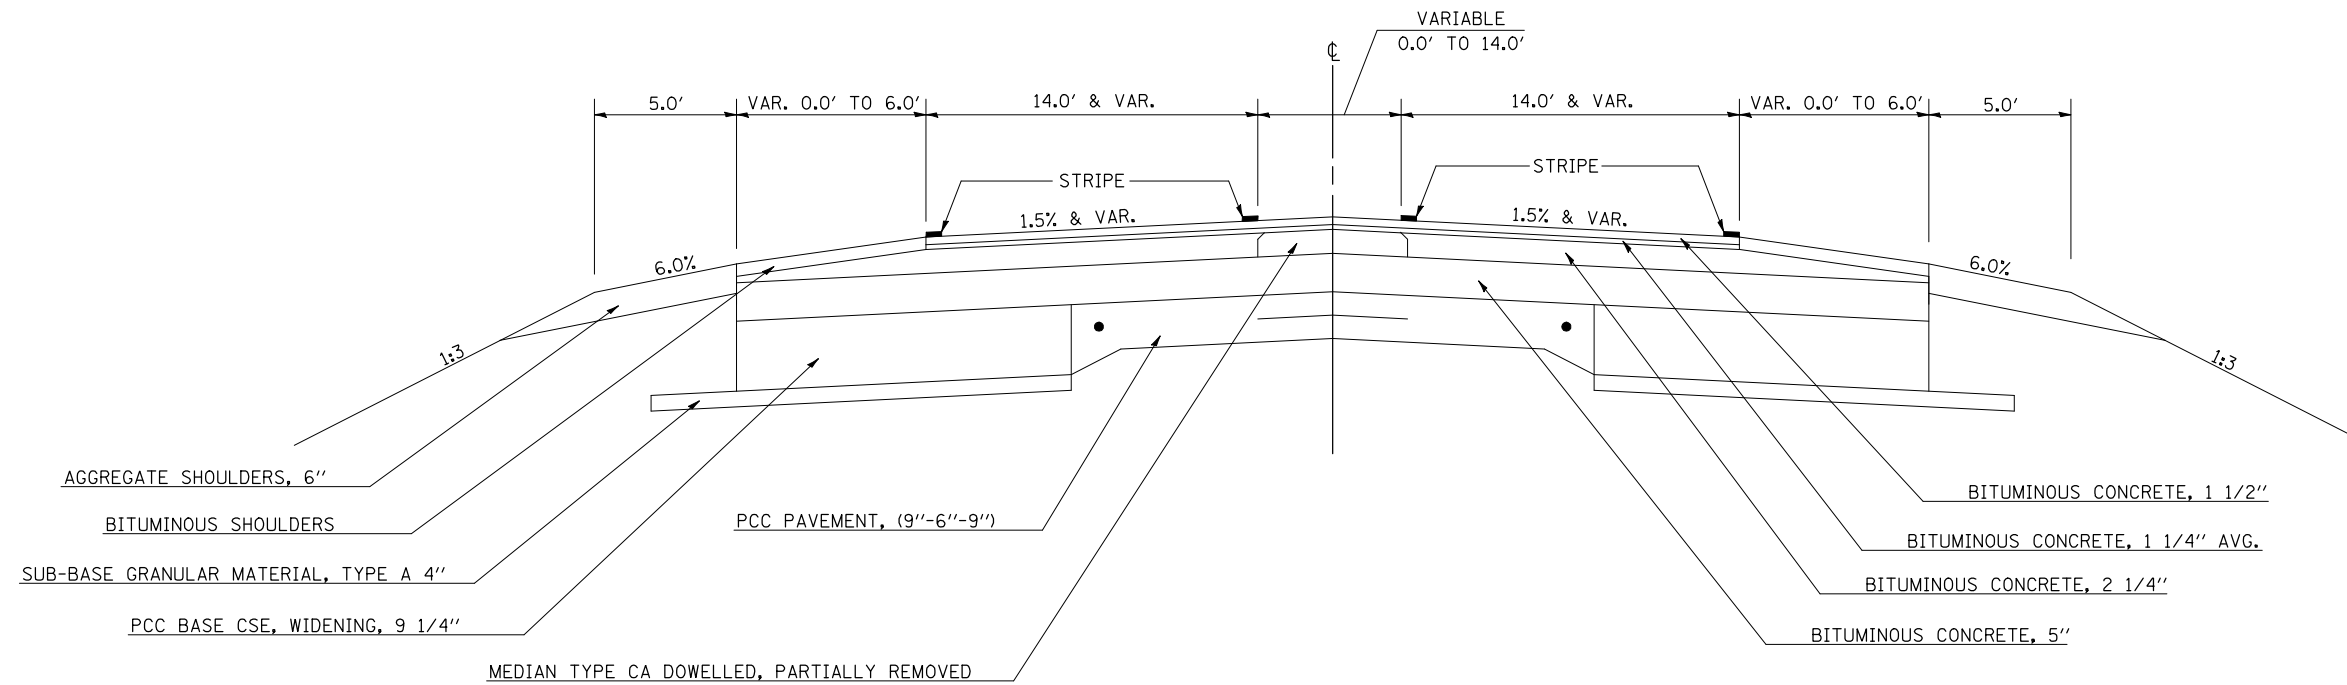

EXISTING TYPICAL CROSS-SECTION
STATION 323+57.45 TO STATION 326+71.43

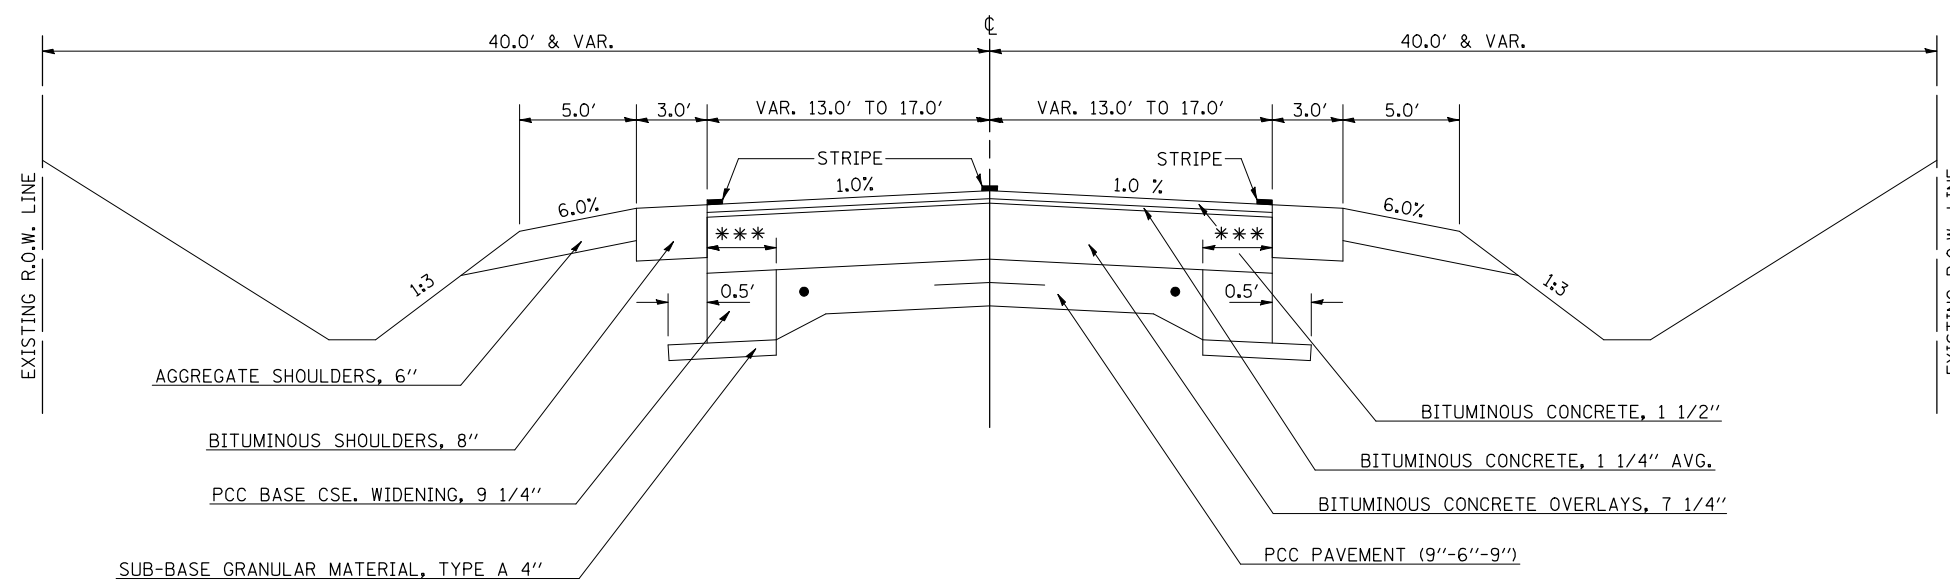

*** - VARIES 4.0' TO 8.0'

• DOUGLAS & EDGAR

FILE NAME =	USER NAME = shererjm	DESIGNED - SCJ	REVISED -
ct:\pw\work\PWIDOT\SHERERJM\0115071\0570768-sht-typicol.dgn		DRAWN - JDC	REVISED -
PLOT SCALE = 40.0000' / IN.		CHECKED -	REVISED -
PLOT DATE = 11/27/2009		DATE - 01/06/09	REVISED -

**STATE OF ILLINOIS
DEPARTMENT OF TRANSPORTATION**

EXISTING TYPICAL CROSS SECTIONS

SCALE: N/A SHEET NO. 2 OF 4 SHEETS STA. TO STA.

F.A.P. RTE.	SECTION	COUNTY	TOTAL SHEETS	SHEET NO.
323	(145,146(RS-3 & 147RS-5)	*	27	6
CONTRACT NO. 70760				
FED. ROAD DIST. NO. ILLINOIS FED. AID PROJECT				