


THERMOPLASTIC BEGINS
AT STA. 752+82.30


NOT TO SCALE

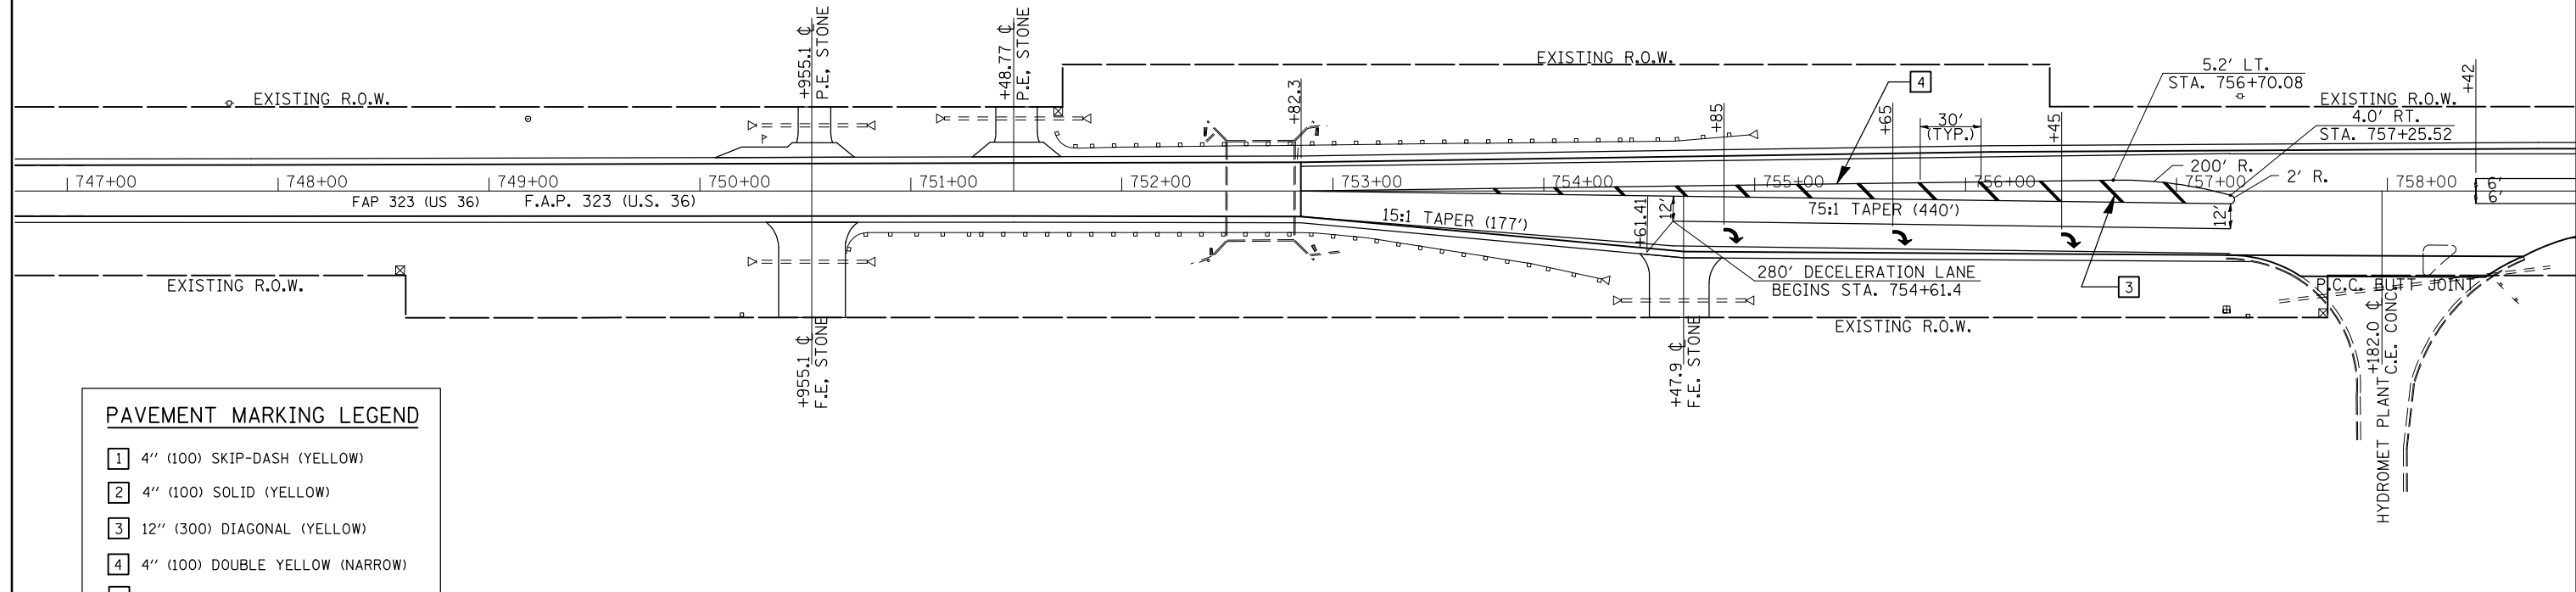

PAVEMENT MARKING LEGEND

1	4" (100) SKIP-DASH (YELLOW)
2	4" (100) SOLID (YELLOW)
3	12" (300) DIAGONAL (YELLOW)
4	4" (100) DOUBLE YELLOW (NARROW)
8	4" (100) SOLID (WHITE)
9	12" (300) DIAGONAL (WHITE)
10	6" (150) CROSS WALK (WHITE)
11	24" (600) STOP BAR (WHITE)

NOT TO SCALE

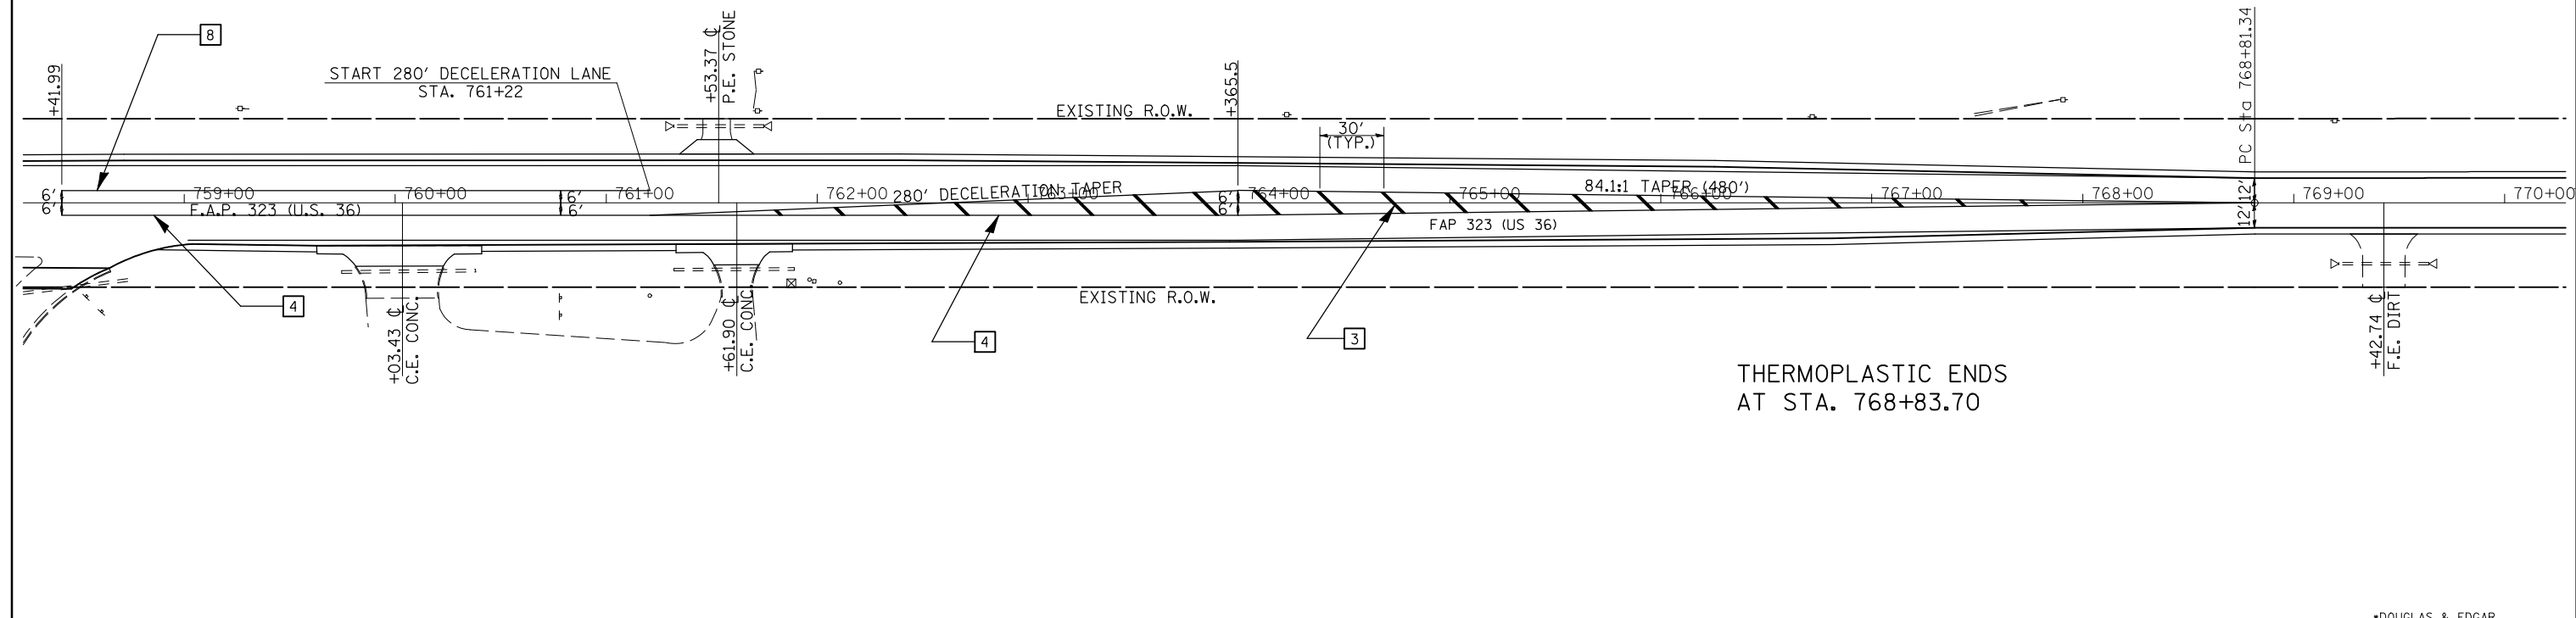

THERMOPLASTIC ENDS
AT STA. 768+83.70

•DOUGLAS & EDGAR

FILE NAME = c:\pwwork\pwidot\shererjm\d0115071\70760\details.dgn	USER NAME = shererjm	DESIGNED - ---	REVISED - ---	STATE OF ILLINOIS DEPARTMENT OF TRANSPORTATION	STRIPING DETAILS US 36			F.A. RTE. 323	SECTION (145,146)RS-3 & 147RS-5	COUNTY •	TOTAL SHEETS 27	SHEET NO. 20
PLOT SCALE = 40.0000' / IN.	CHECKED - ---	REVISED - ---	REVISED - ---		SCALE: N/A	SHEET NO. 4 OF 4 SHEETS	STA. 691+00.00 TO STA. 692+33.99	CONTRACT NO. 70760				
PLOT DATE = 11/27/2009	DATE - ---	REVISED - ---	REVISED - ---		ILLINOIS FED. AID PROJECT							