


PLAN  
 BY: \_\_\_\_\_  
 DATE: \_\_\_\_\_  
 CHECKED: \_\_\_\_\_  
 PLOTTED: \_\_\_\_\_  
 NO. \_\_\_\_\_

PROFILE  
 BY: \_\_\_\_\_  
 DATE: \_\_\_\_\_  
 CHECKED: \_\_\_\_\_  
 PLOTTED: \_\_\_\_\_  
 NO. \_\_\_\_\_


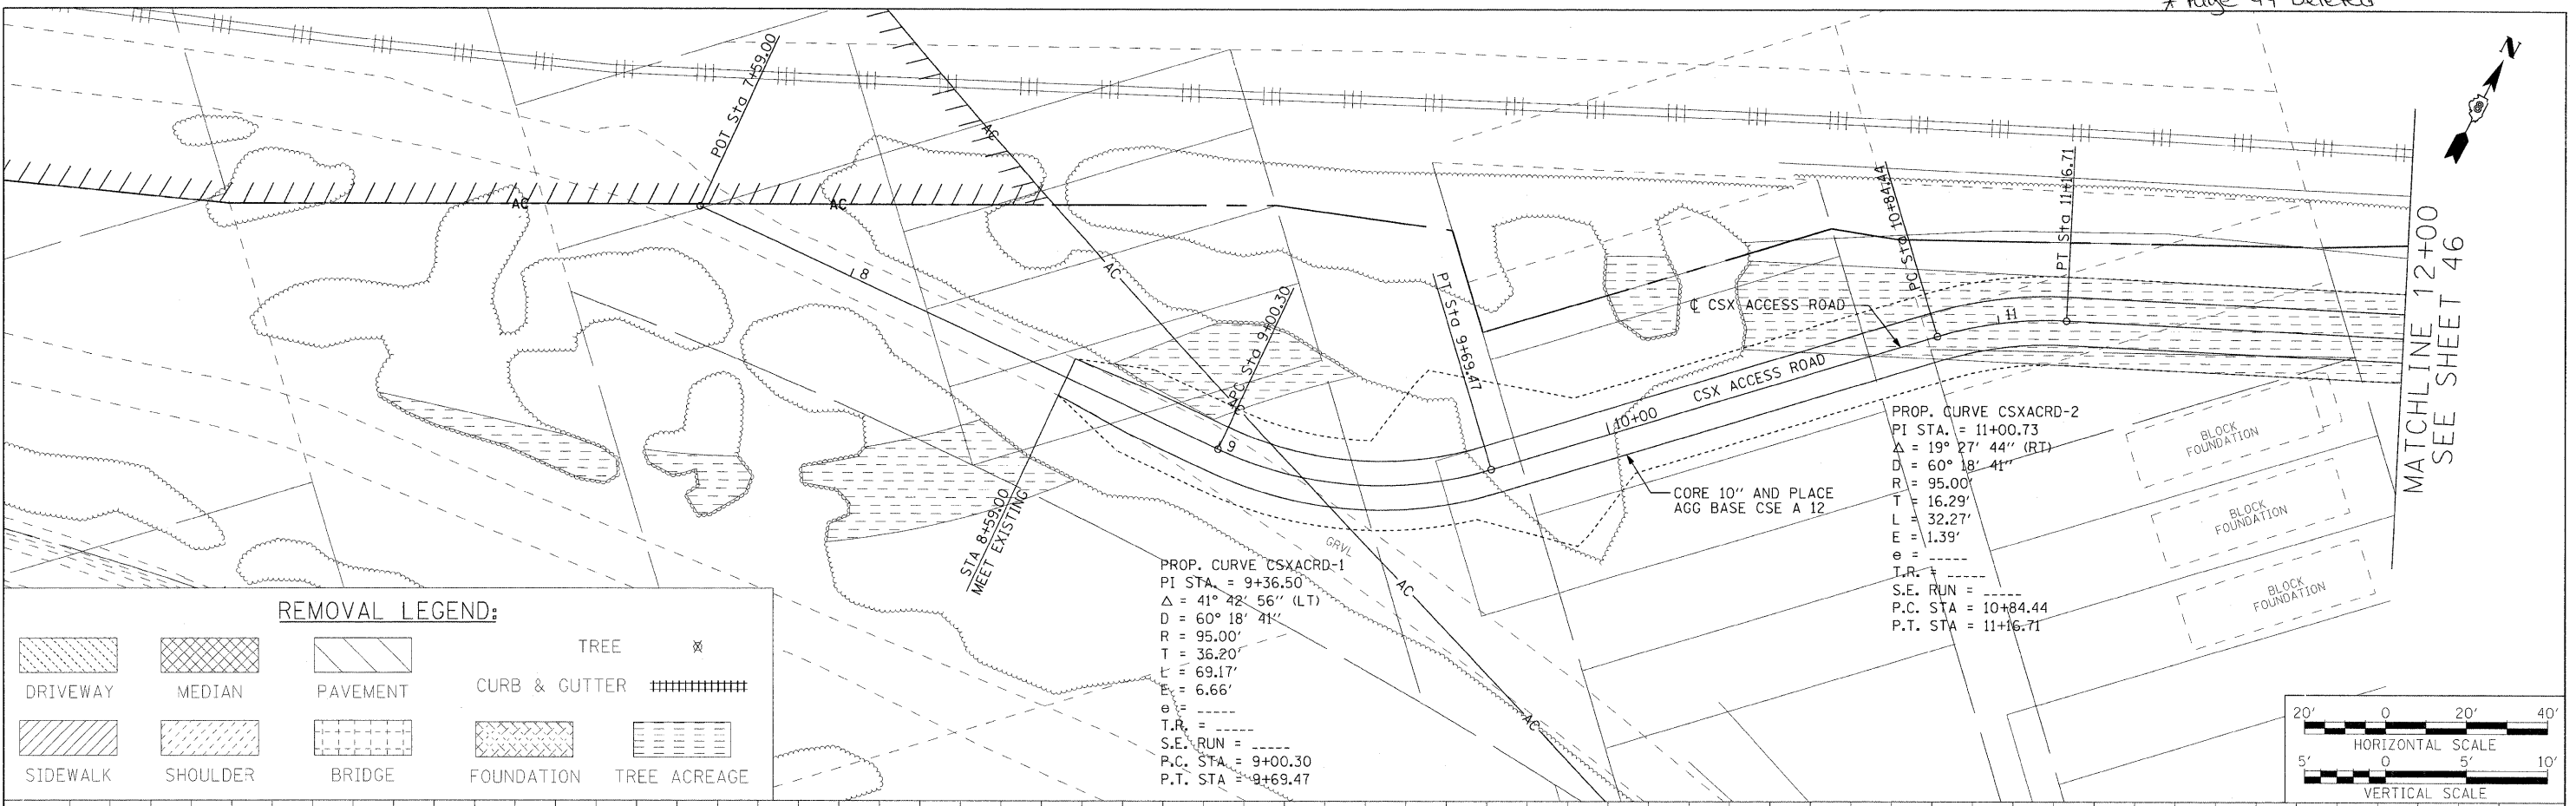


**REMOVAL LEGEND:**

|  |  |  |  |  |
|--|--|--|--|--|
|  |  |  |  |  |
|  |  |  |  |  |

PROP. CURVE CSXACRD-1  
 PI STA. = 9+36.50  
 Δ = 41° 42' 56" (LT)  
 D = 60' 18' 41"  
 R = 95.00'  
 T = 36.20'  
 L = 69.17'  
 E = 6.66'  
 S.E. RUN = ---  
 P.C. STA. = 9+00.30  
 P.T. STA. = 9+69.47

PROP. CURVE CSXACRD-2  
 PI STA. = 11+00.73  
 Δ = 19° 27' 44" (RT)  
 D = 60' 18' 41"  
 R = 95.00'  
 T = 16.29'  
 L = 32.27'  
 E = 1.39'  
 S.E. RUN = ---  
 P.C. STA. = 10+84.44  
 P.T. STA. = 11+16.71

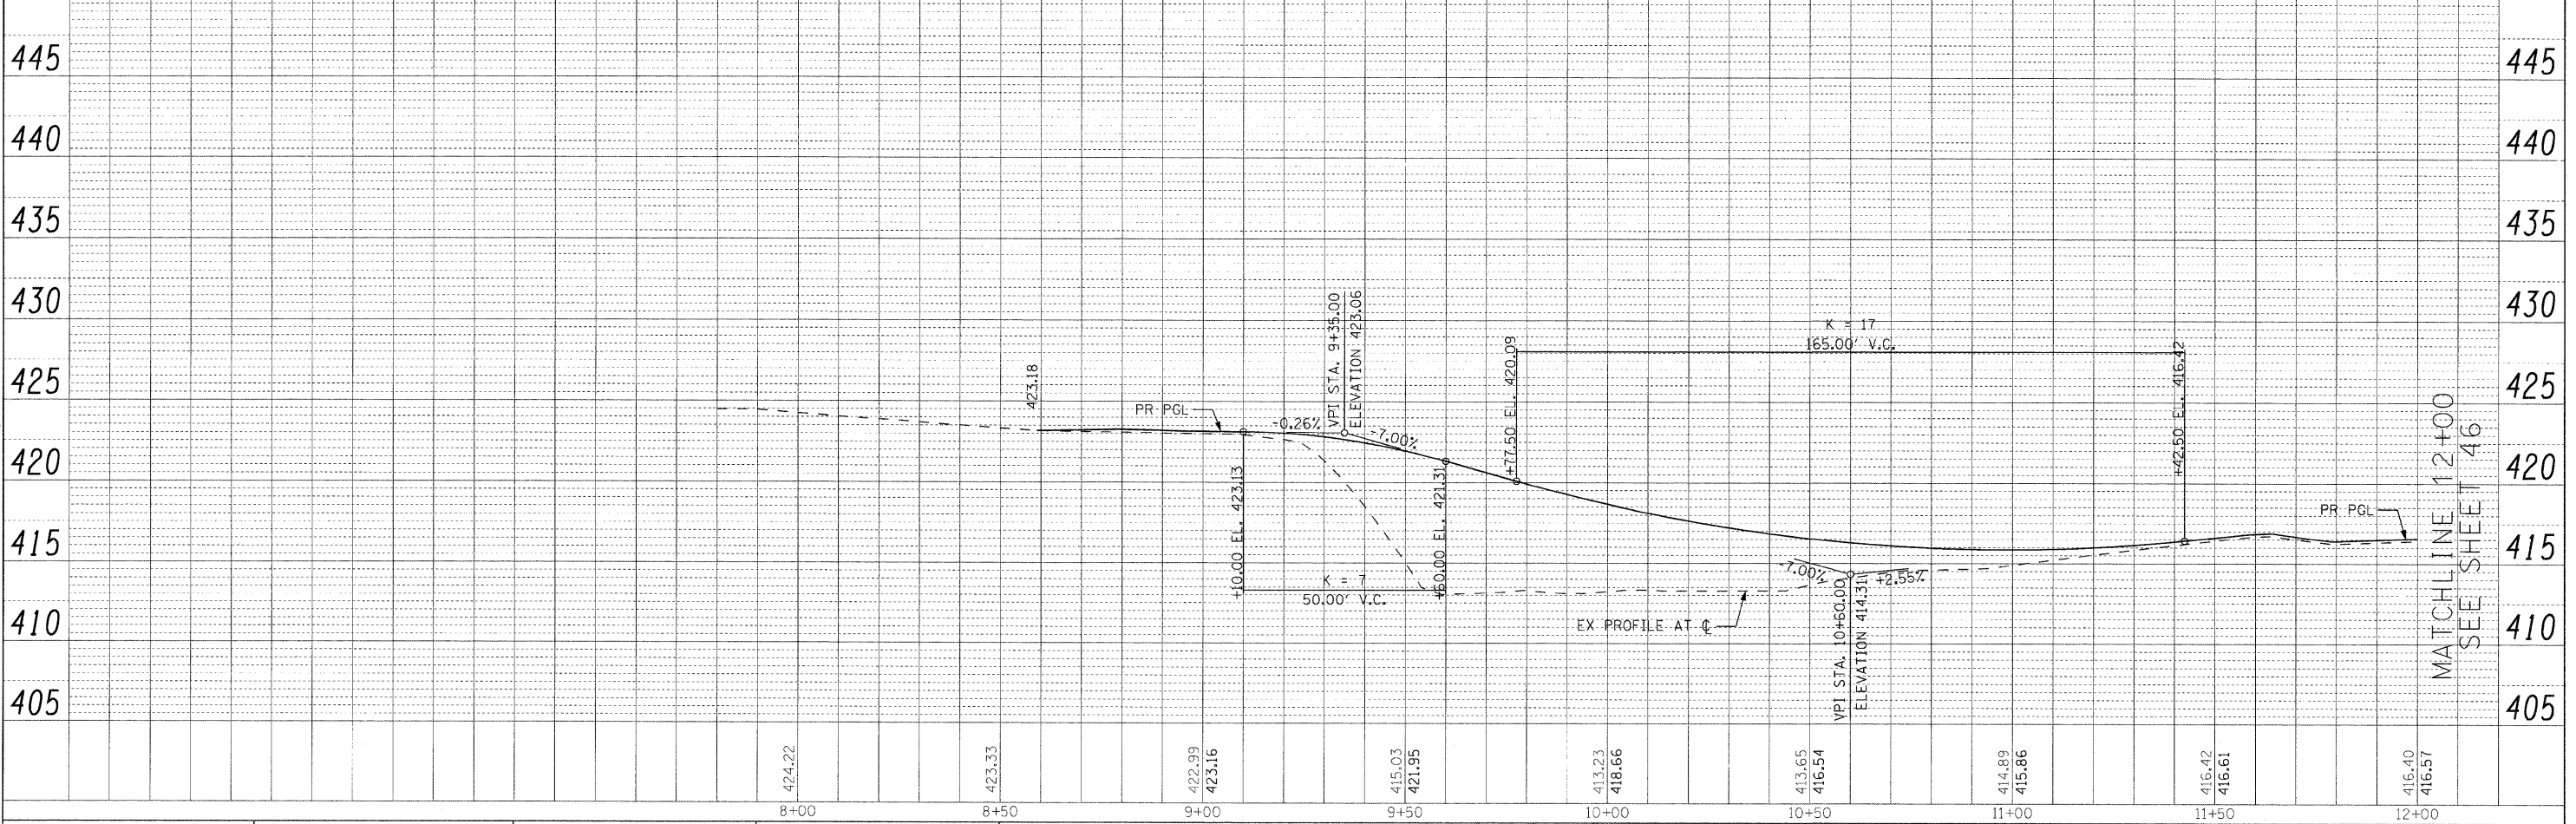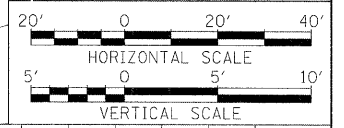

|             |                      |                          |           |   |                                    |   |          |           |              |           |  |
|-------------|----------------------|--------------------------|-----------|---|------------------------------------|---|----------|-----------|--------------|-----------|--|
| FILE NAME = | USER NAME = #USER#   | DESIGNED - RRV           | REVISED - | <b>STATE OF ILLINOIS</b><br><b>DEPARTMENT OF TRANSPORTATION</b> | <b>ROADWAY PLAN CSX ACCESS RD.</b> | F.A.I. RT#                                    | SECTION  | COUNTY    | TOTAL SHEETS | SHEET NO. |  |
| #FILE#      | PLOT SCALE = #SCALE# | DRAWN - KNW              | REVISED - |   |                                    | 70  | 82-2-1HB | ST. CLAIR | 236          | 45        |  |
| \$DATE\$    | PLOT DATE = #DATE\$  | CHECKED - DRH            | REVISED - |   |                                    | CONTRACT NO. 76C55                            |          |           |              |           |  |
| \$TIME\$    |                      | DATE - DECEMBER 18, 2009 | REVISED - |   |                                    | FED. ROAD DIST. NO. ILLINOIS FED. AID PROJECT |          |           |              |           |  |

SCALE: 1"=20' SHEET NO. 5 OF 17 SHEETS STA. 8+59.00 TO STA. 12+00.00