
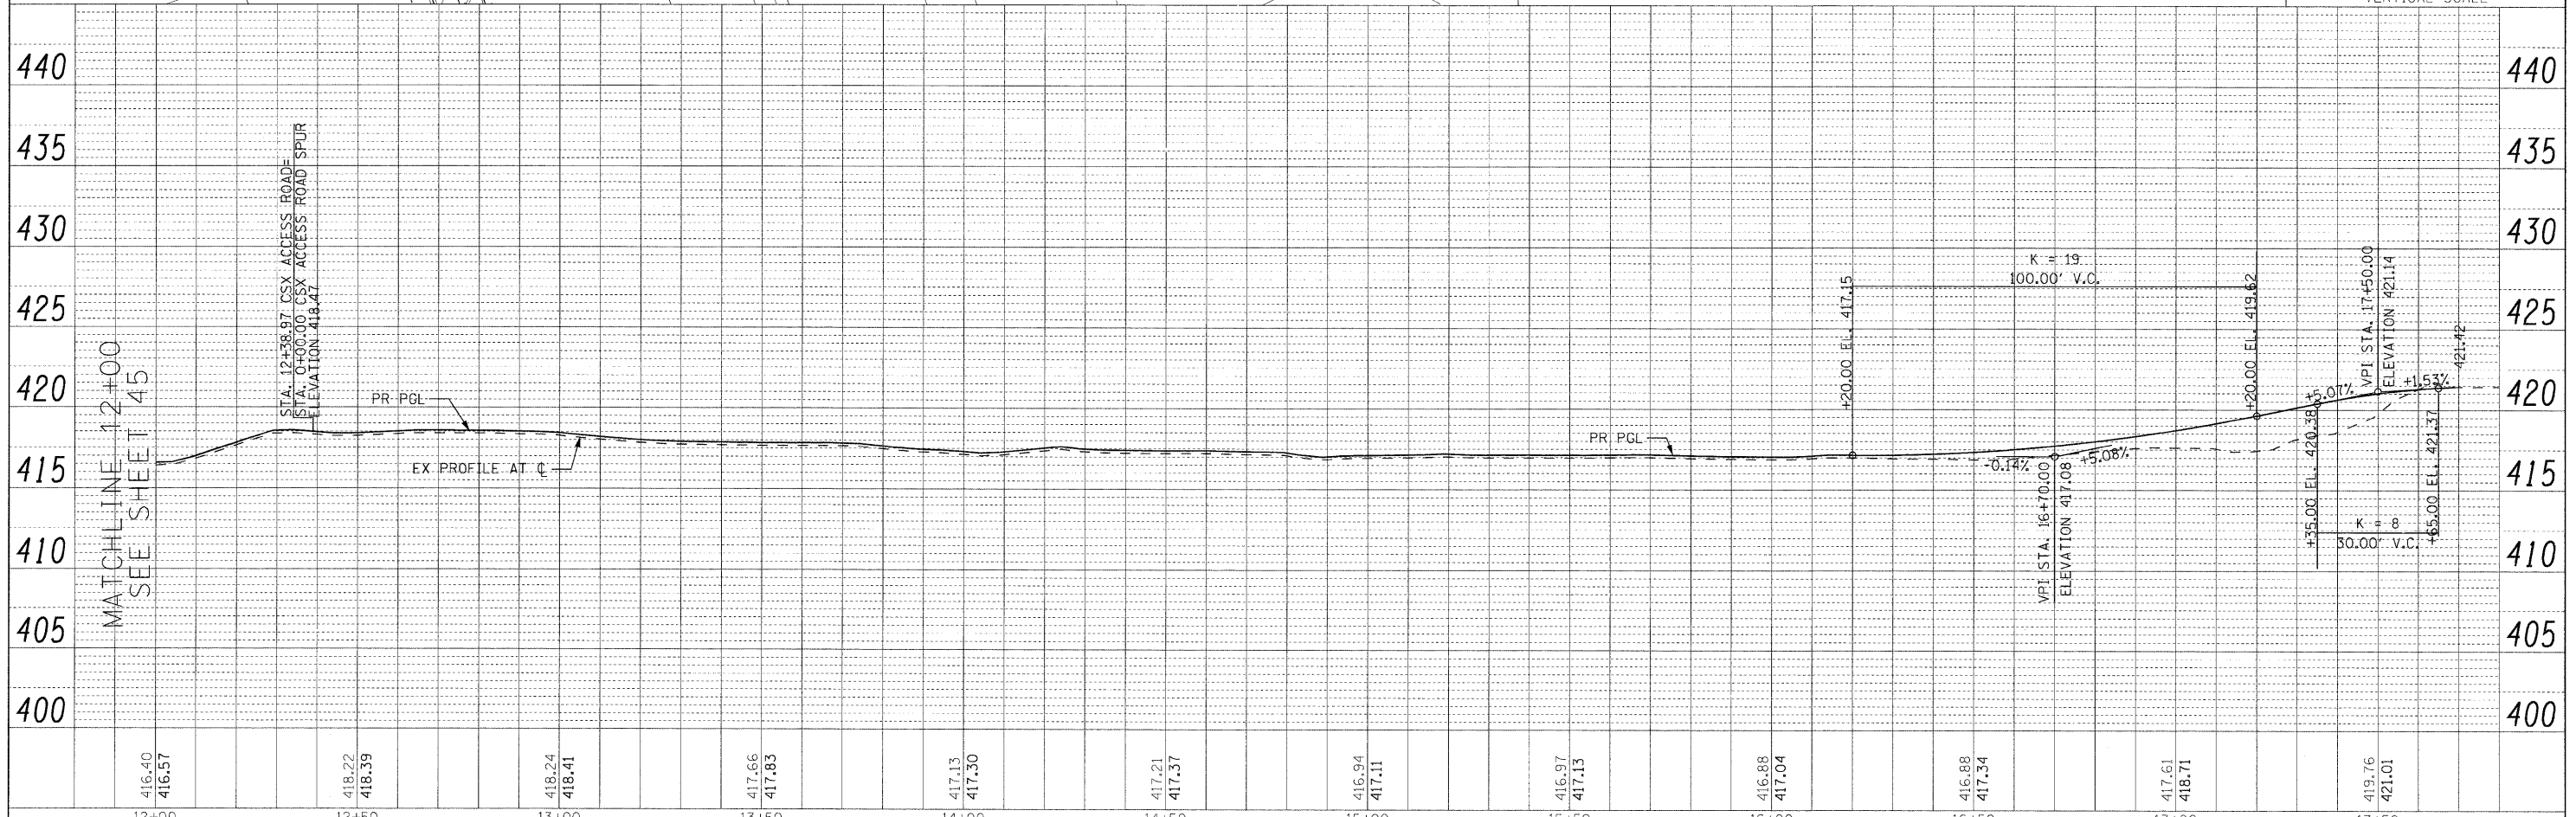


PLAN	REVISION	BY	DATE
NOTE BOOK	ALIGNED CHECKED		
NO.	FILE NAME		

PROFILE	REVISION	BY	DATE
NOTE BOOK	GRADES CHECKED		
NO.	STRUCTURE NOTATIONS CHECKED		

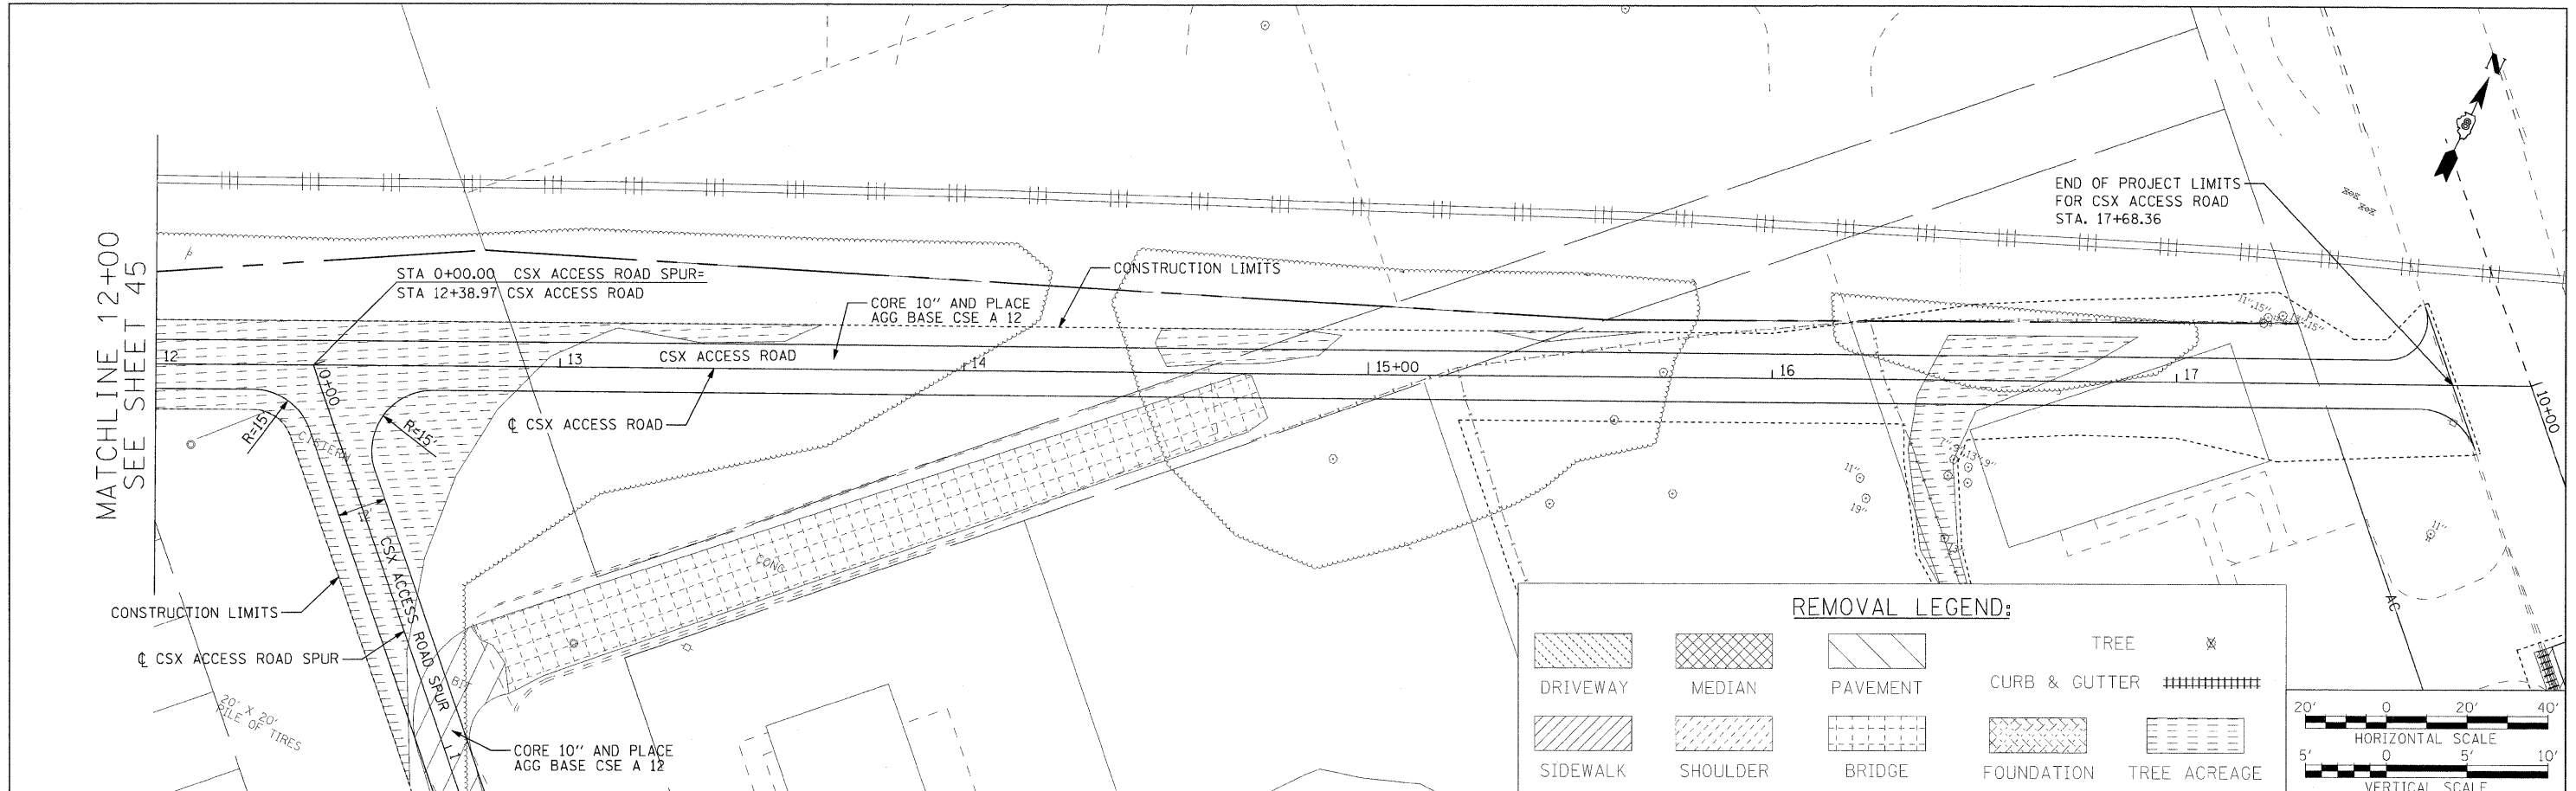

FILE NAME =	USER NAME = #USER#	DESIGNED - RRV	REVISED -	<b>STATE OF ILLINOIS</b> <b>DEPARTMENT OF TRANSPORTATION</b>	<b>ROADWAY PLAN CSX ACCESS RD.</b>	F.A.I. RTE.	SECTION	COUNTY	TOTAL SHEETS	SHEET NO.	
#FILE#	PLOT SCALE = #SCALE#	DRAWN - KNW	REVISED -			70	82-2-1HB	ST. CLAIR	236	46	
\$DATE\$	PLOT DATE = #DATE#	CHECKED - DRH	REVISED -			CONTRACT NO. 76C55					
\$TIME\$		DATE - DECEMBER 18, 2009	REVISED -			FED. ROAD DIST. NO. ILLINOIS FED. AID PROJECT					

SCALE: 1"=20' SHEET NO. 6 OF 17 SHEETS STA. 12+00.00 TO STA. 17+68.36