


MATCH LINE SEE SHEET 62

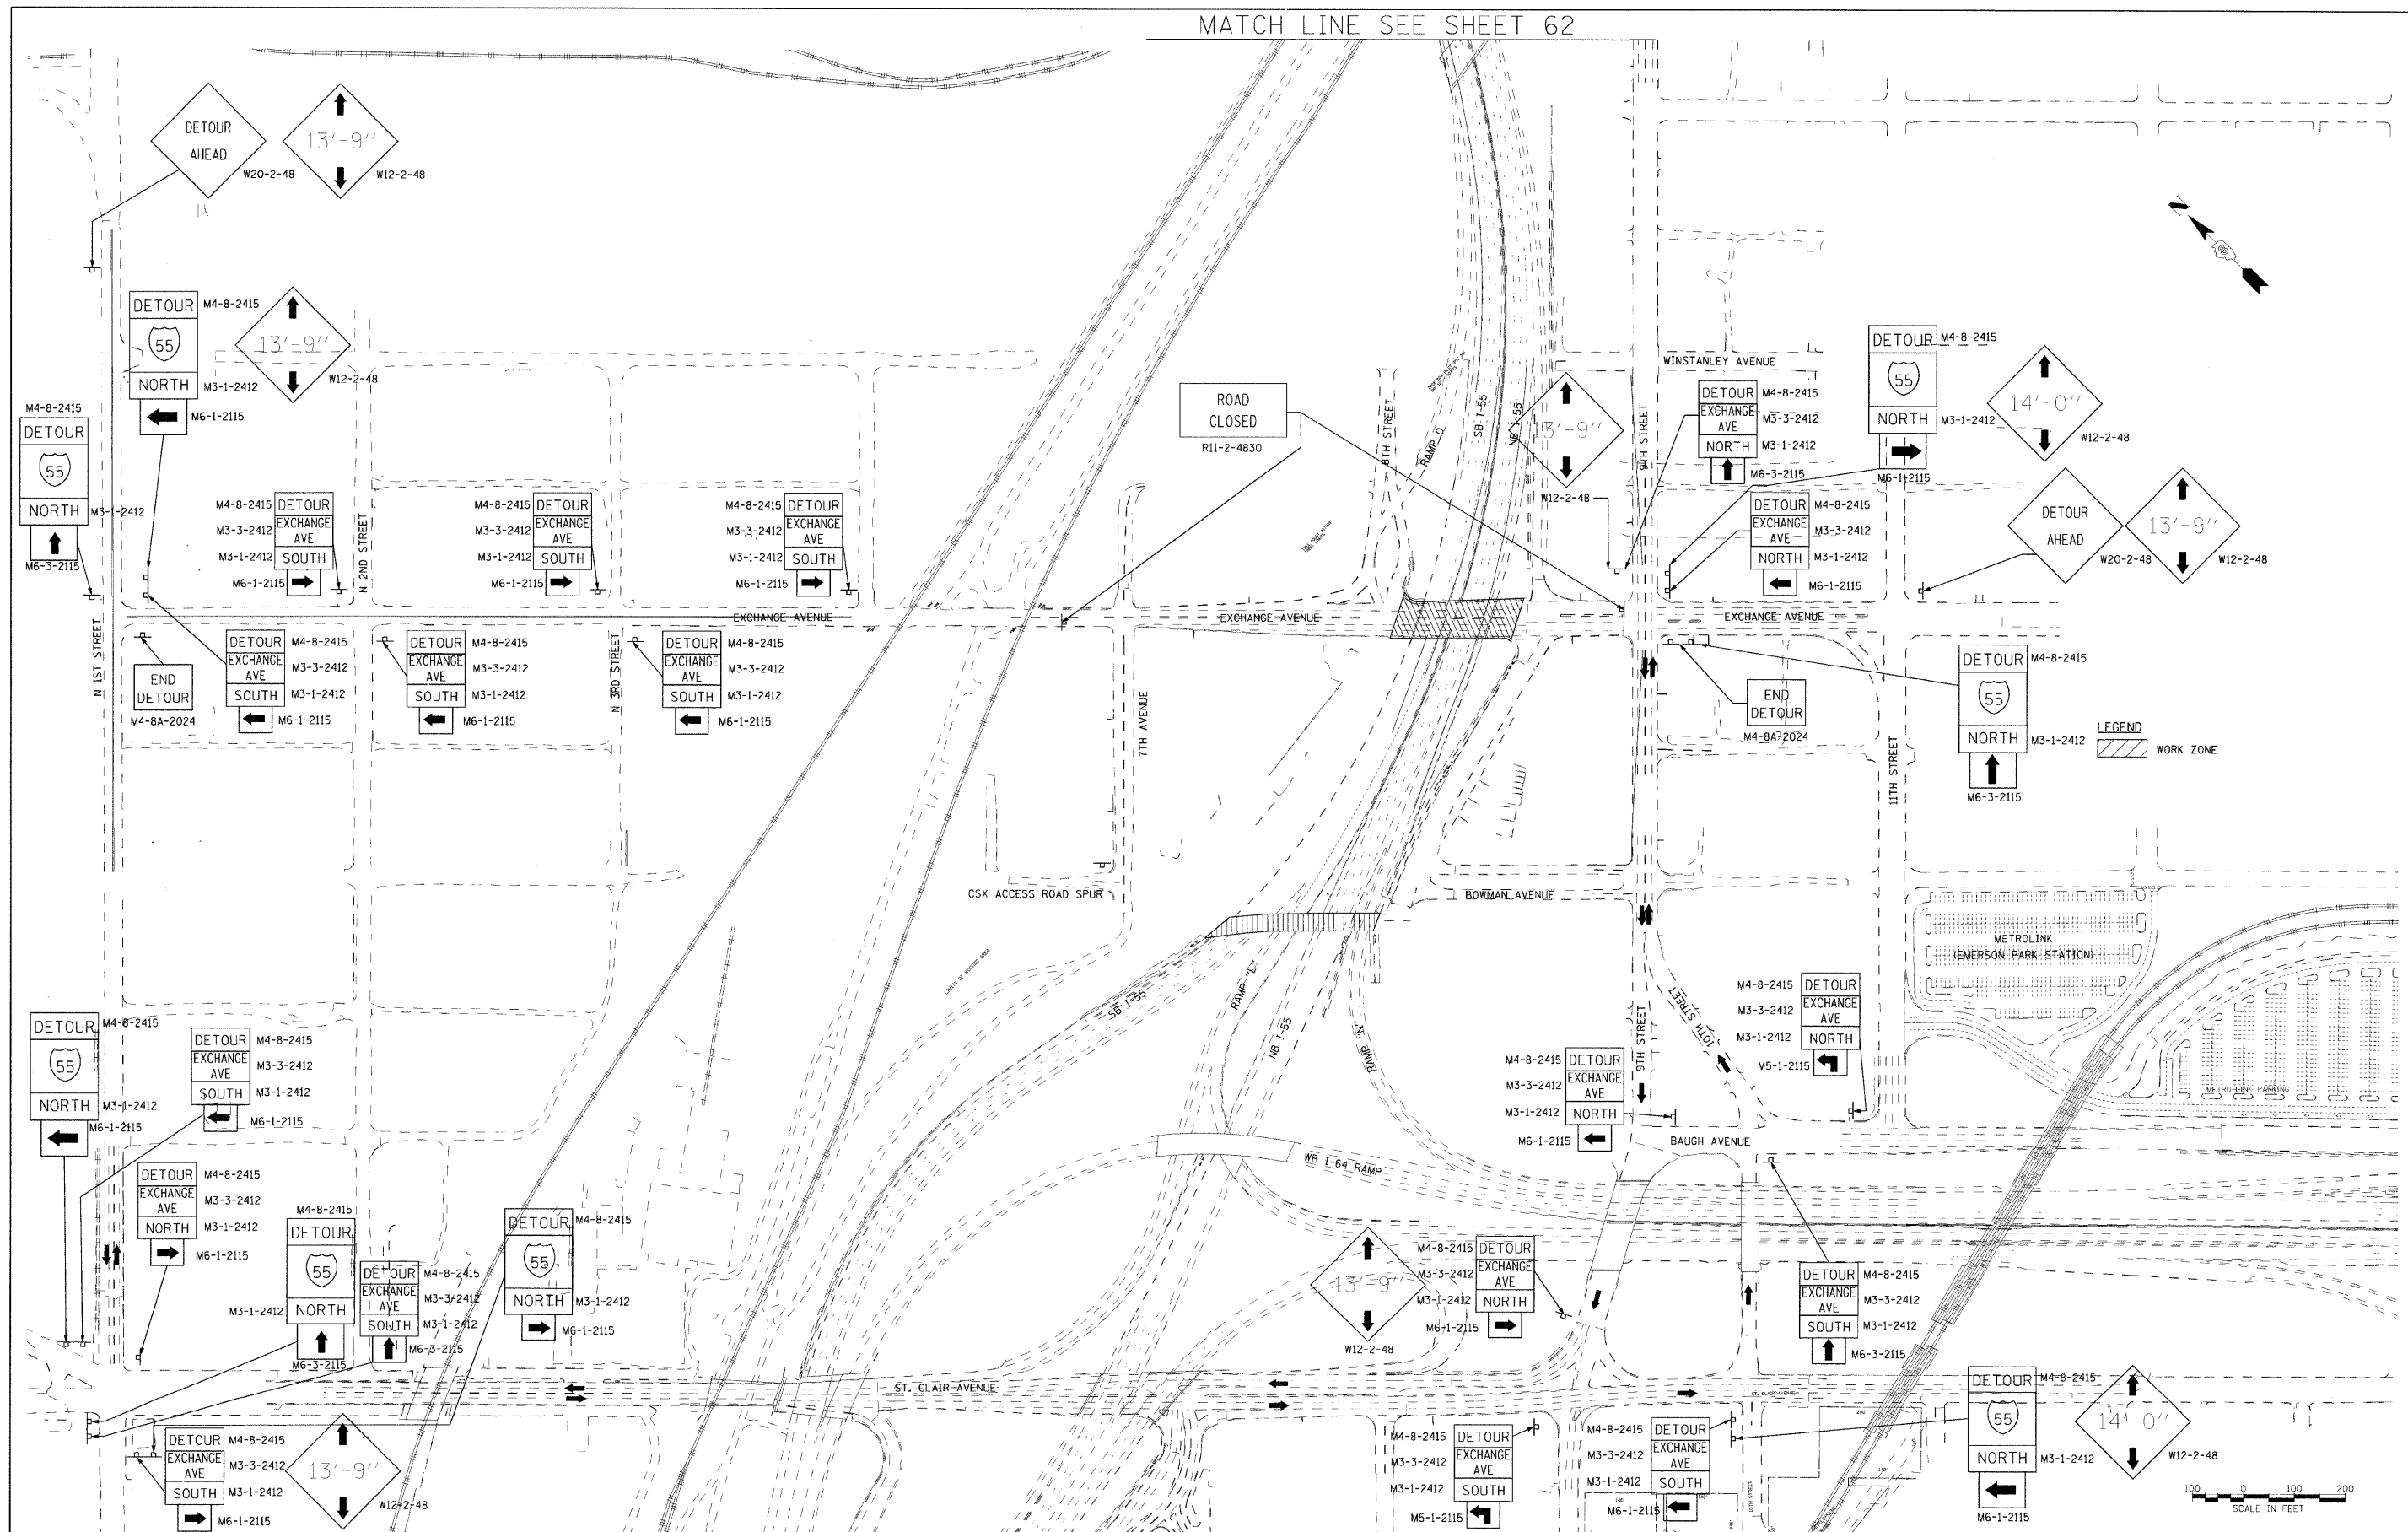

\$DATE\$
\$TIME\$
\$FILE\$

FILE NAME -	USER NAME - *USER*	DESIGNED - RRV	REVISED -
*FILEL		DRAWN - KNW	REVISED -
	PLOT SCALE - *SCALE*	CHECKED - DRH	REVISED -
	PLOT DATE - *DATE*	DATE - OCTOBER 9, 2009	REVISED -

**STATE OF ILLINOIS
DEPARTMENT OF TRANSPORTATION**

**DETOUR PLAN - STAGE 1 PHASE 2
EXCHANGE AVE TO I-55 NB
& SB TO EXCHANGE AVE**

SCALE: 1"=150' SHEET NO. 2 OF 4 SHEETS STA. TO STA.

F.A.I. RTE.	SECTION	COUNTY	TOTAL SHEETS	SHEET NO.
70	82-2-1HB	ST. CLAIR	236	61
PLOT DATE: *DATE-TIME*			CONTRACT NO. 76C55	
FED. ROAD DIST. NO.			ILLINOIS FED. AID PROJECT	