
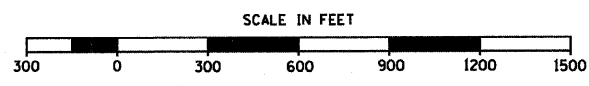


LEGEND

→ PRIMARY ROUTE OF DETOUR

- - - - - CLOSED TO TRAFFIC

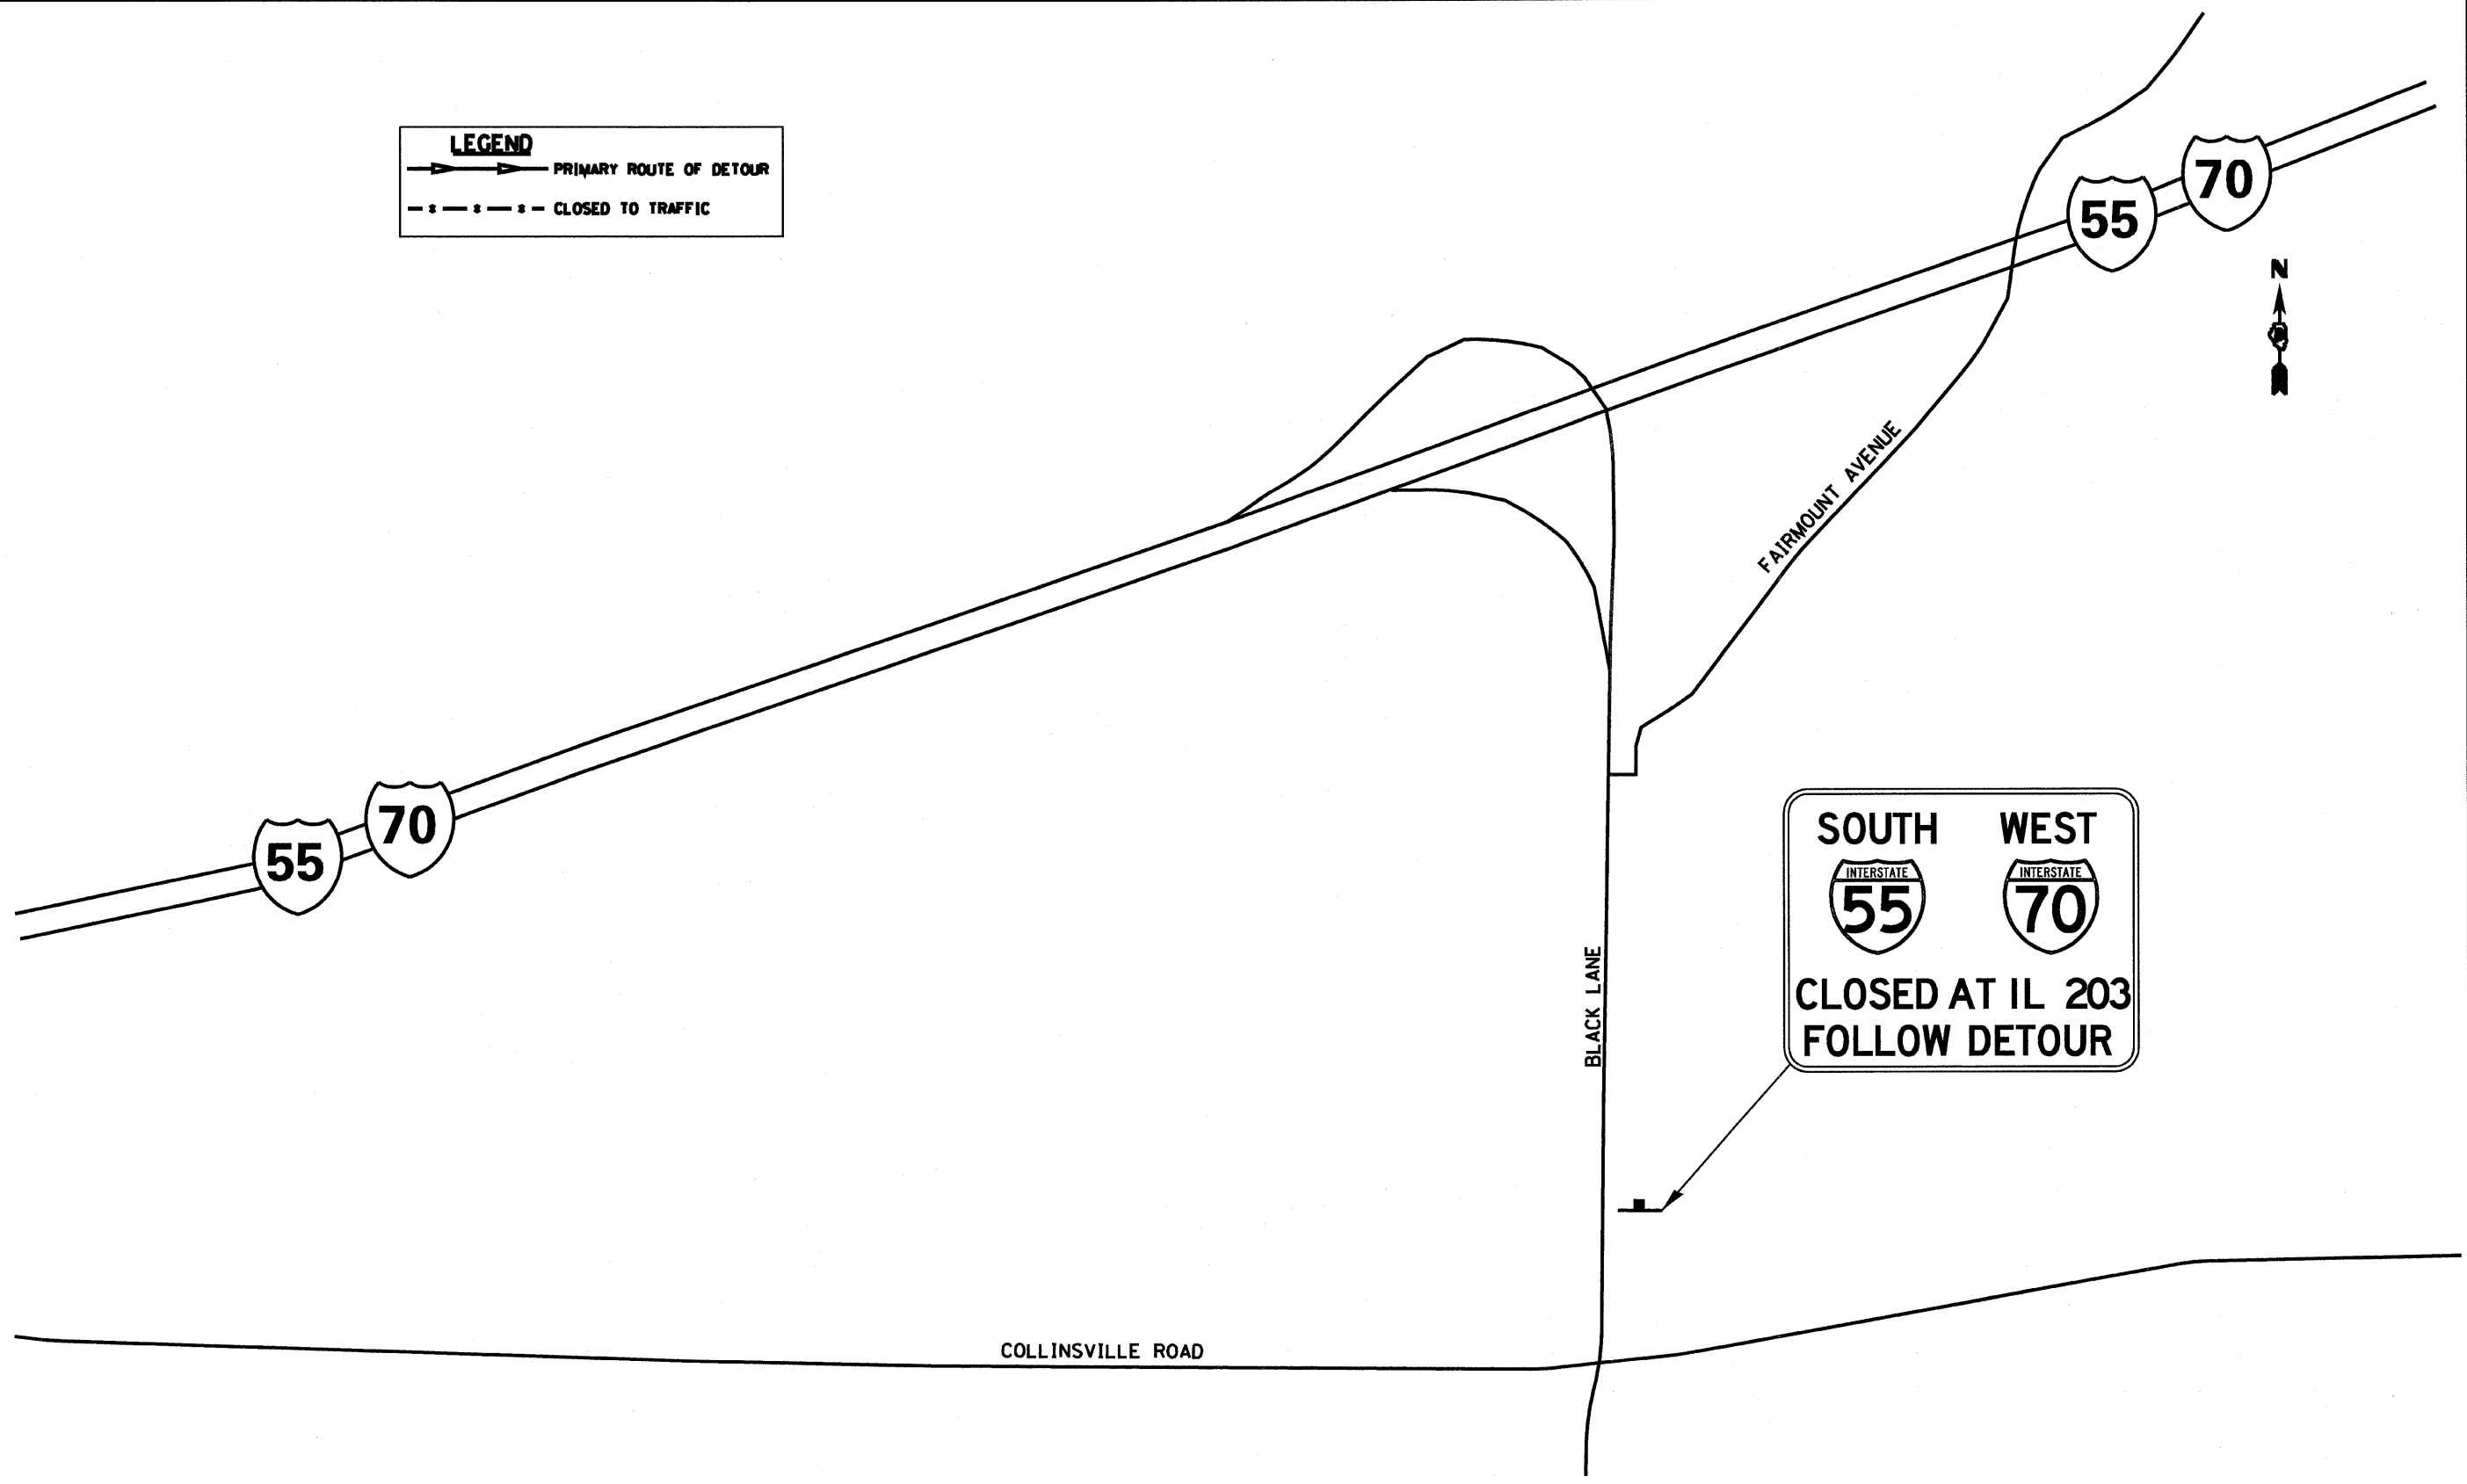

FILE NAME *	USER NAME * freytr	DESIGNED - DS	REVISED -
c:\pwork\p\WIDOT\80per\08149132\080ve	all-80-ht-staging05.dgn	DRAWN - AS	REVISED -
	PLOT SCALE = 600.0000 ' / IN.	CHECKED -	REVISED -
	PLOT DATE = 10/6/2009	DATE - 03/15/09	REVISED -

**STATE OF ILLINOIS
DEPARTMENT OF TRANSPORTATION**

**INTERSTATE WEEKEND CLOSURE, SPECIAL
INTERSTATE 55/70 AND BLACK LANE**

SCALE: 1" = 300' SHEET NO. 5 OF 15 SHEETS STA. TO STA.

F.A.I. RTE.	SECTION	COUNTY	TOTAL SHEETS	SHEET NO.
70		ST. CLAIR	236	68
			CONTRACT NO. 76C35	
ILLINOIS FED. AID PROJECT				