



TRAFFIC CONTROL QUANTITIES - STAGE 3

STAGE	FOOT	SQ FT
STAGE 3	2,600	2,148

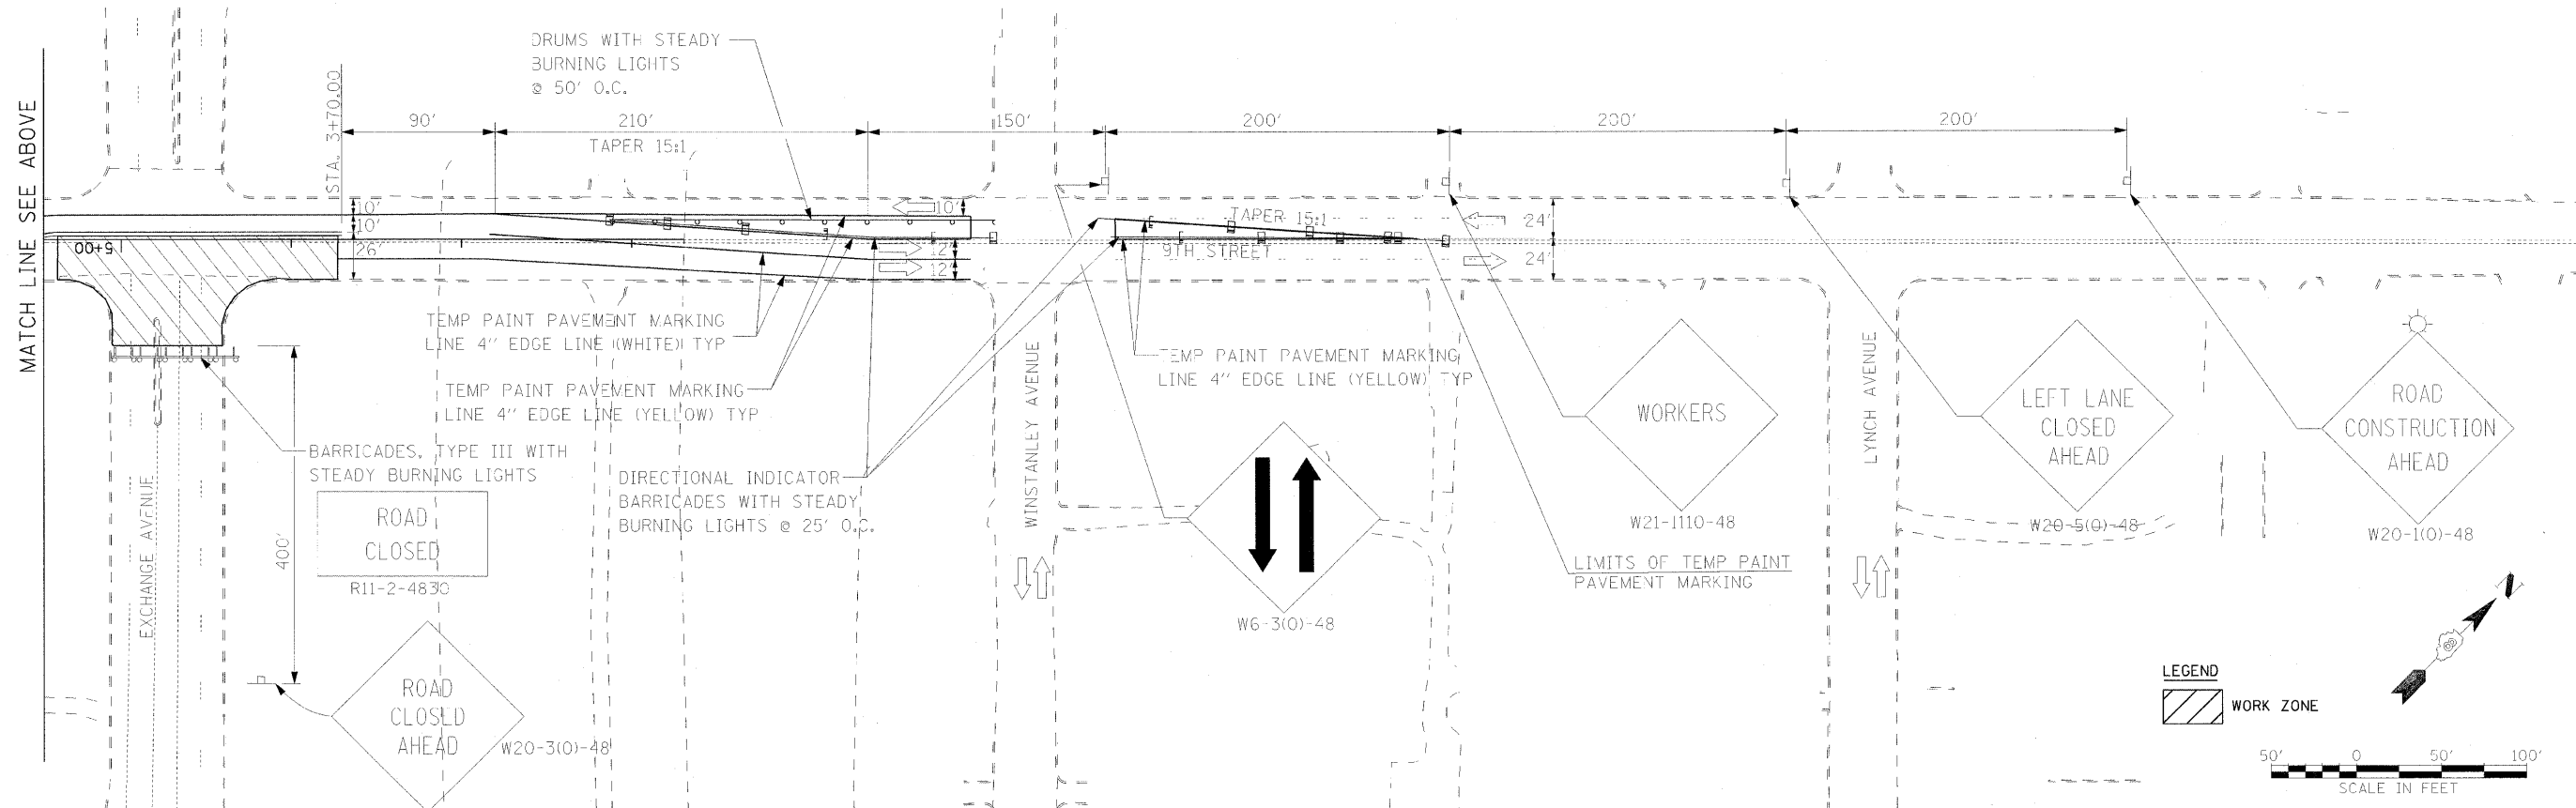

LEGEND

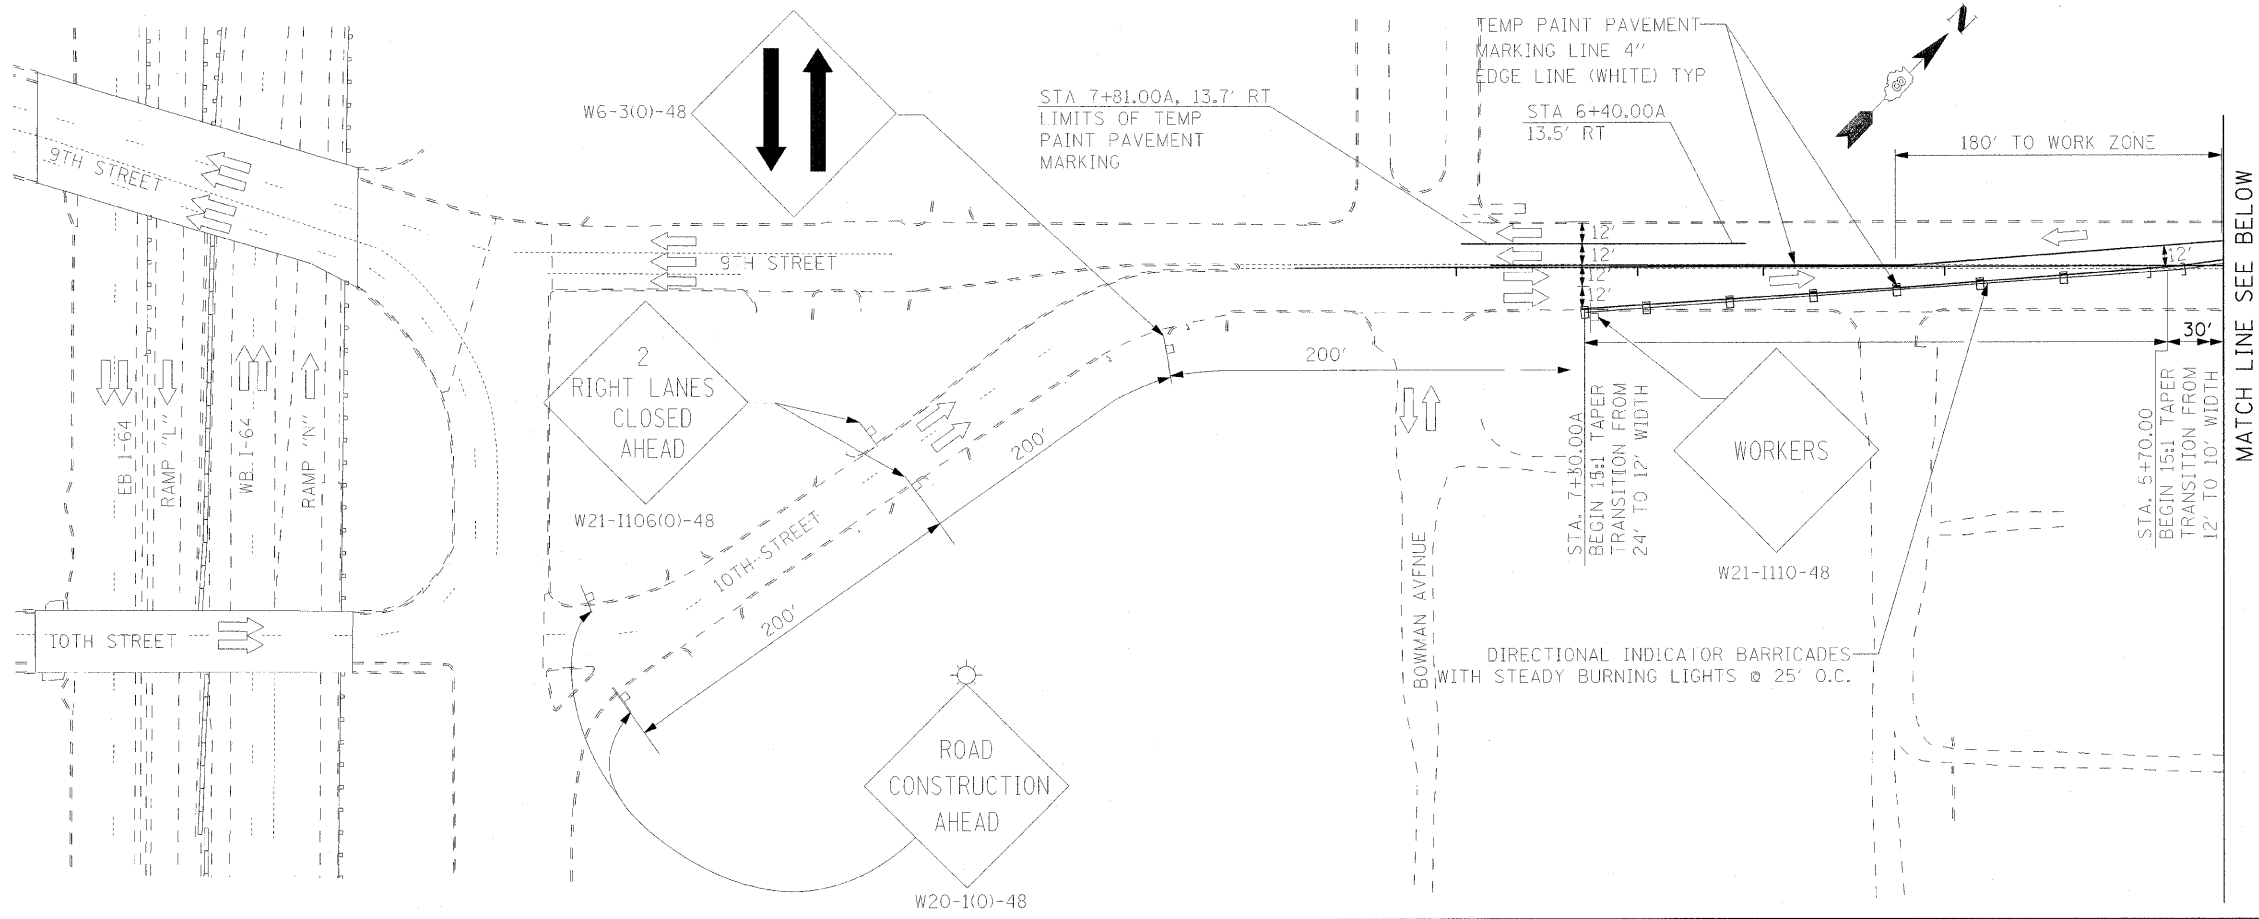

FILE NAME =
 \$FILEL
 \$DATE\$ \$TIME\$
 \$FILE\$

USER NAME = #USER#	DESIGNED - RRV	REVISED -
PLOT SCALE = #SCALE#	DRAWN - KNW	REVISED -
PLOT DATE = #DATE#	CHECKED - DRH	REVISED -
	DATE - OCTOBER 9, 2009	REVISED -

STATE OF ILLINOIS
 DEPARTMENT OF TRANSPORTATION

SUGGESTED STAGES OF
 CONSTRUCTION AND TRAFFIC
 CONTROL - STAGE 3
 SCALE: 1"=50' SHEET NO. 1 OF 1 SHEETS STA. TO STA.

F.A.I. RTE.	SECTION	COUNTY	TOTAL SHEETS	SHEET
70	82-2-IHB	ST. CLAIR	236	87
CONTRACT NO. 76C55				
FED. ROAD DIST. NO. ILLINOIS FED. AID PROJECT				