
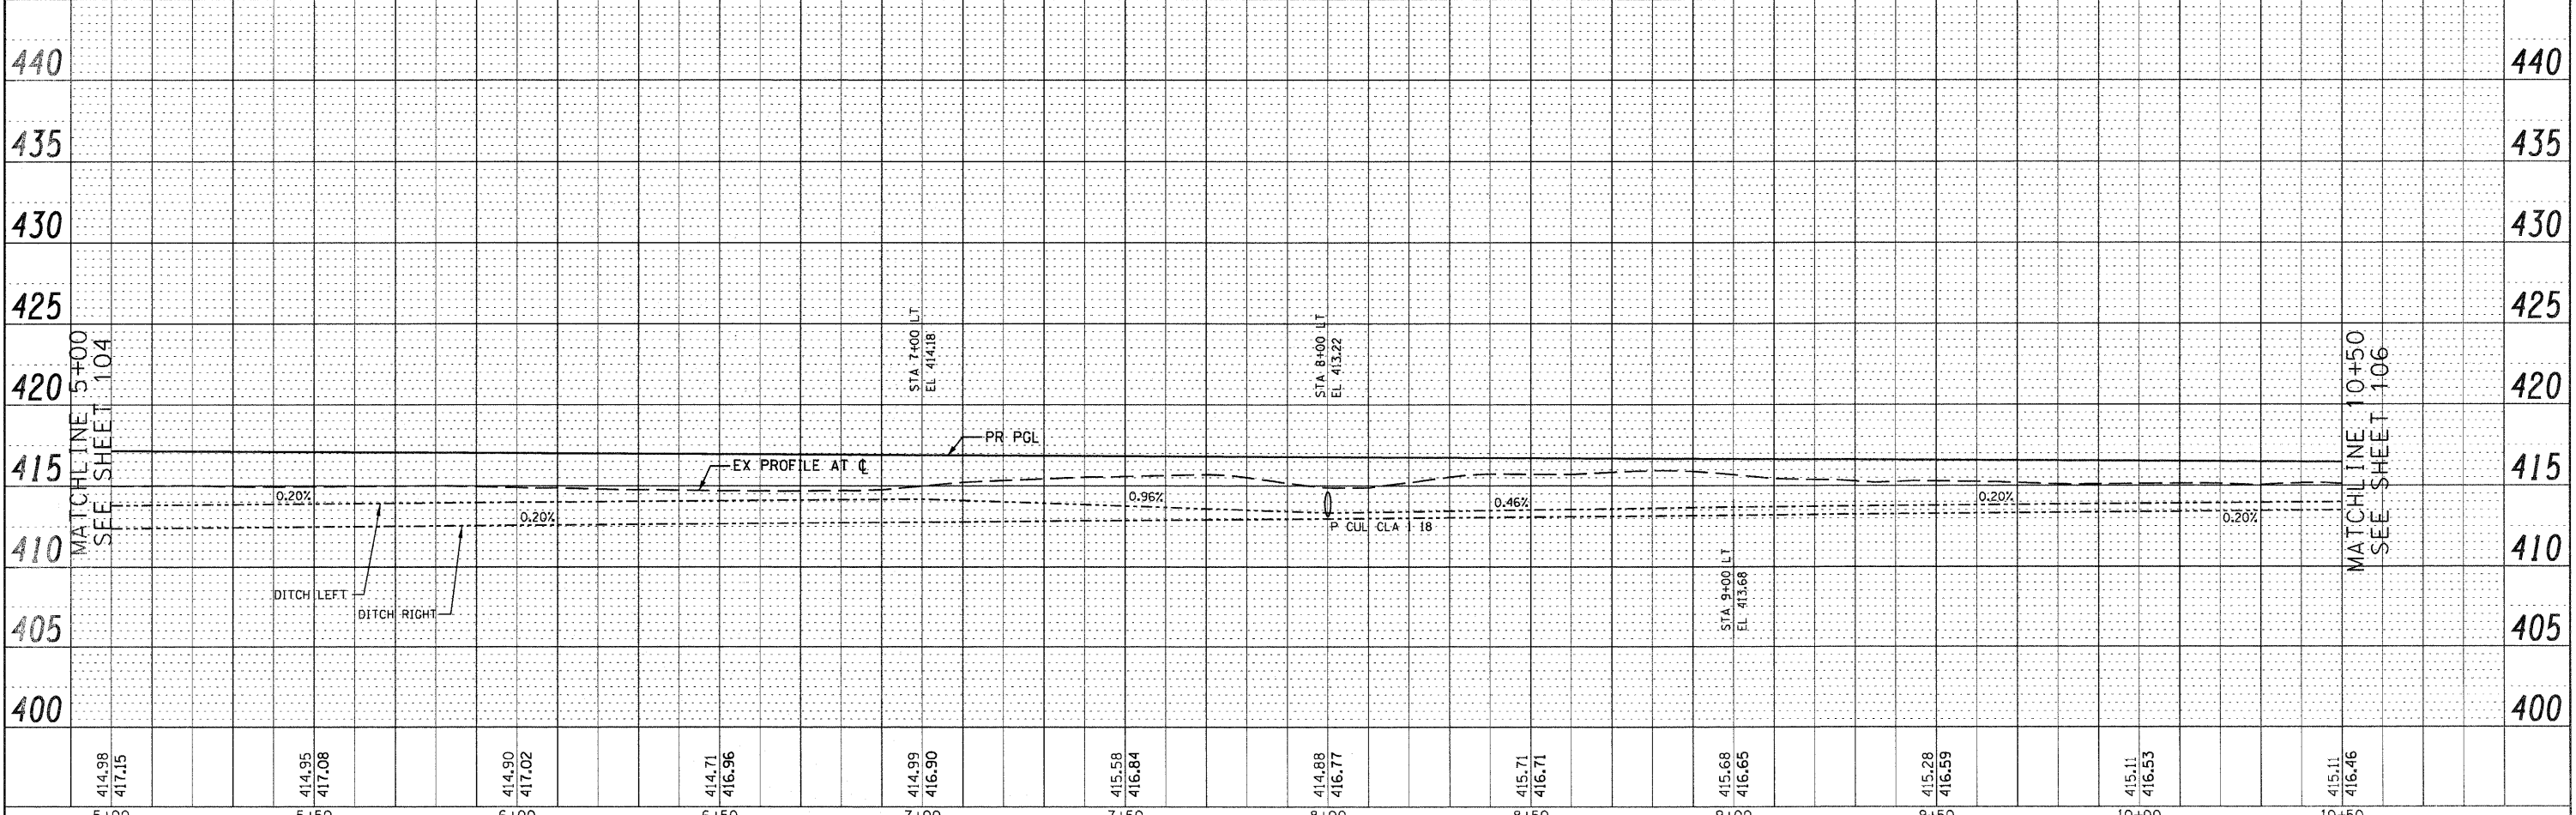
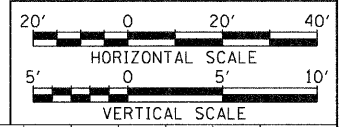


PLAN  
 SURVEYED  
 GRADES CHECKED  
 ALIGNMENT CHECKED  
 ROAD FILE NAME  
 NO. \_\_\_\_\_ DATE \_\_\_\_\_

PROFILE  
 SURVEYED  
 GRADES CHECKED  
 B.M. NOTED  
 STRUCTURE NOTATIONS SKED  
 NO. \_\_\_\_\_ DATE \_\_\_\_\_

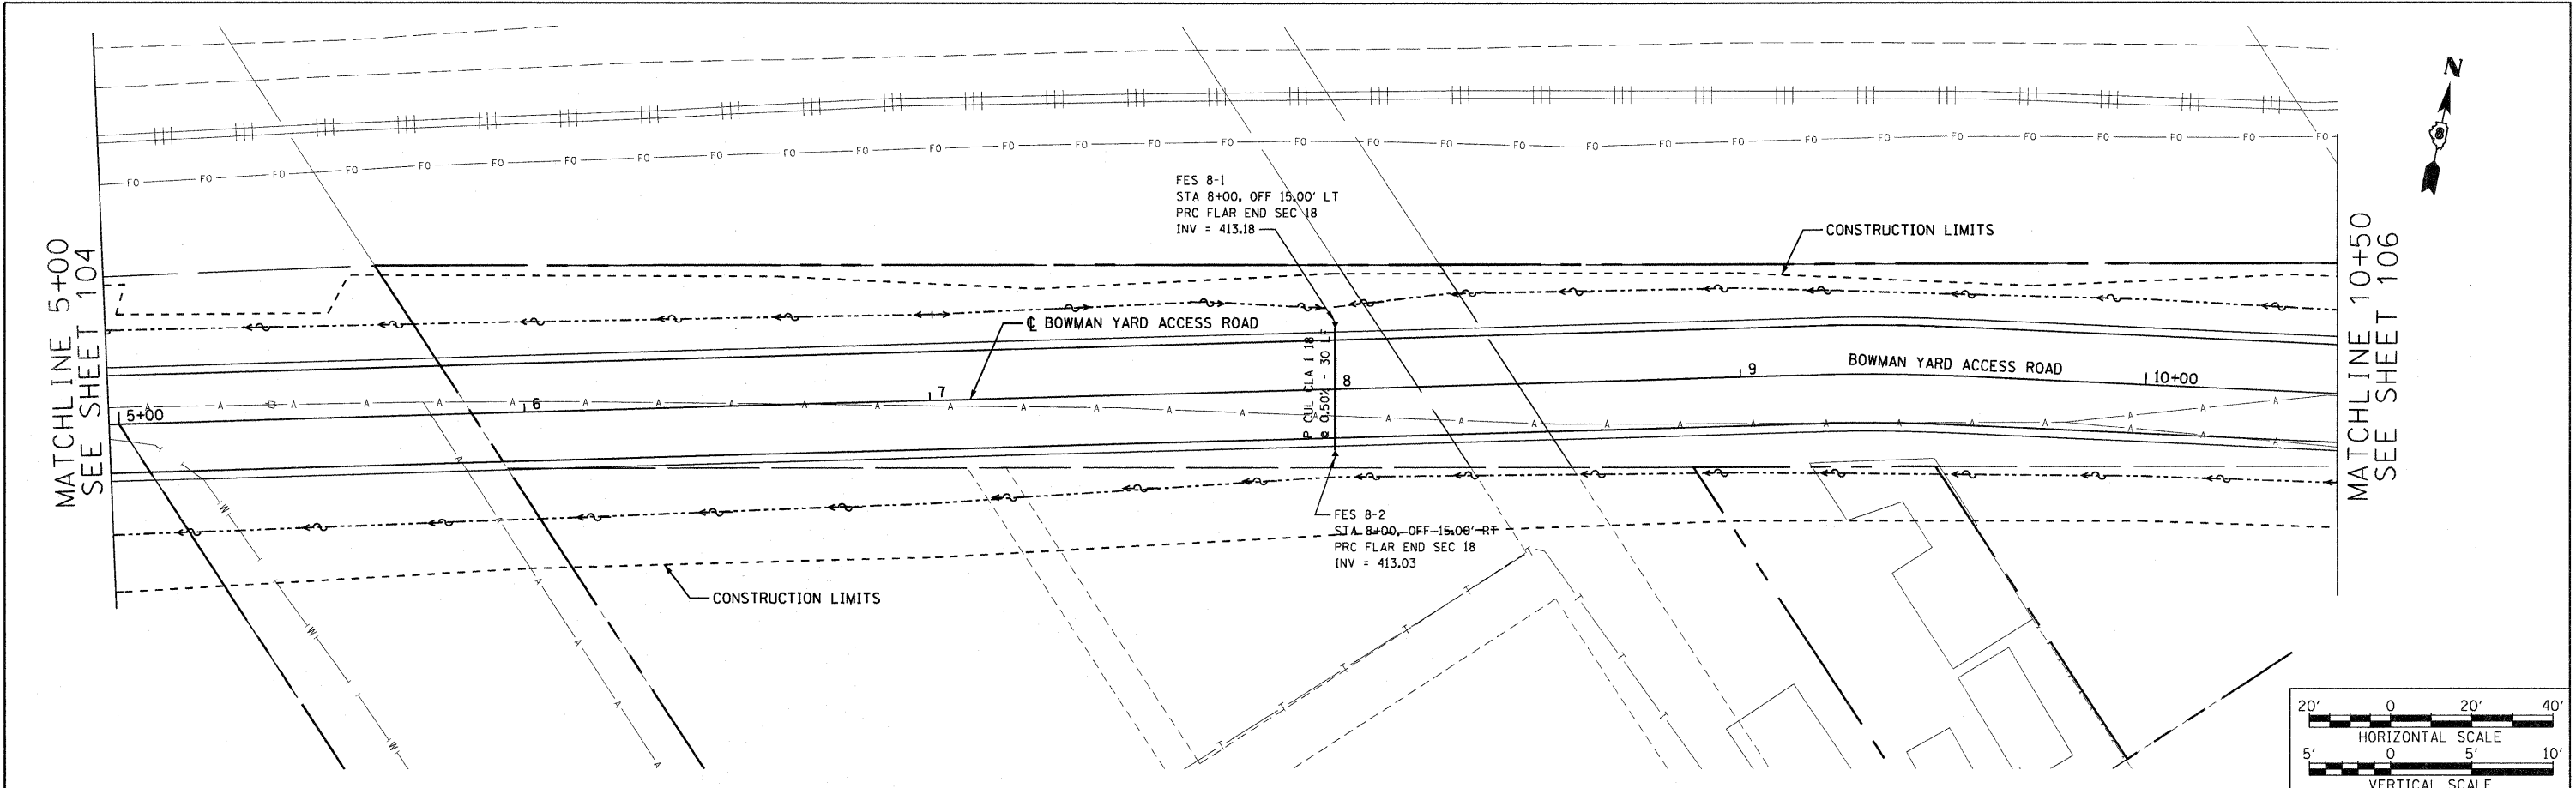

414.98	417.15	414.95	417.08	414.90	417.02	414.71	416.96	414.99	416.90	415.58	416.84	414.88	416.77	415.71	416.71	415.68	416.65	415.28	416.59	415.11	416.53	415.11	416.46
5+00	5+50	6+00	6+50	7+00	7+50	8+00	8+50	9+00	9+50	10+00	10+50												

11/6/2009  
 \$TIME\$

\$FILE\$