


MATCH LINE - SEE SHEET 6

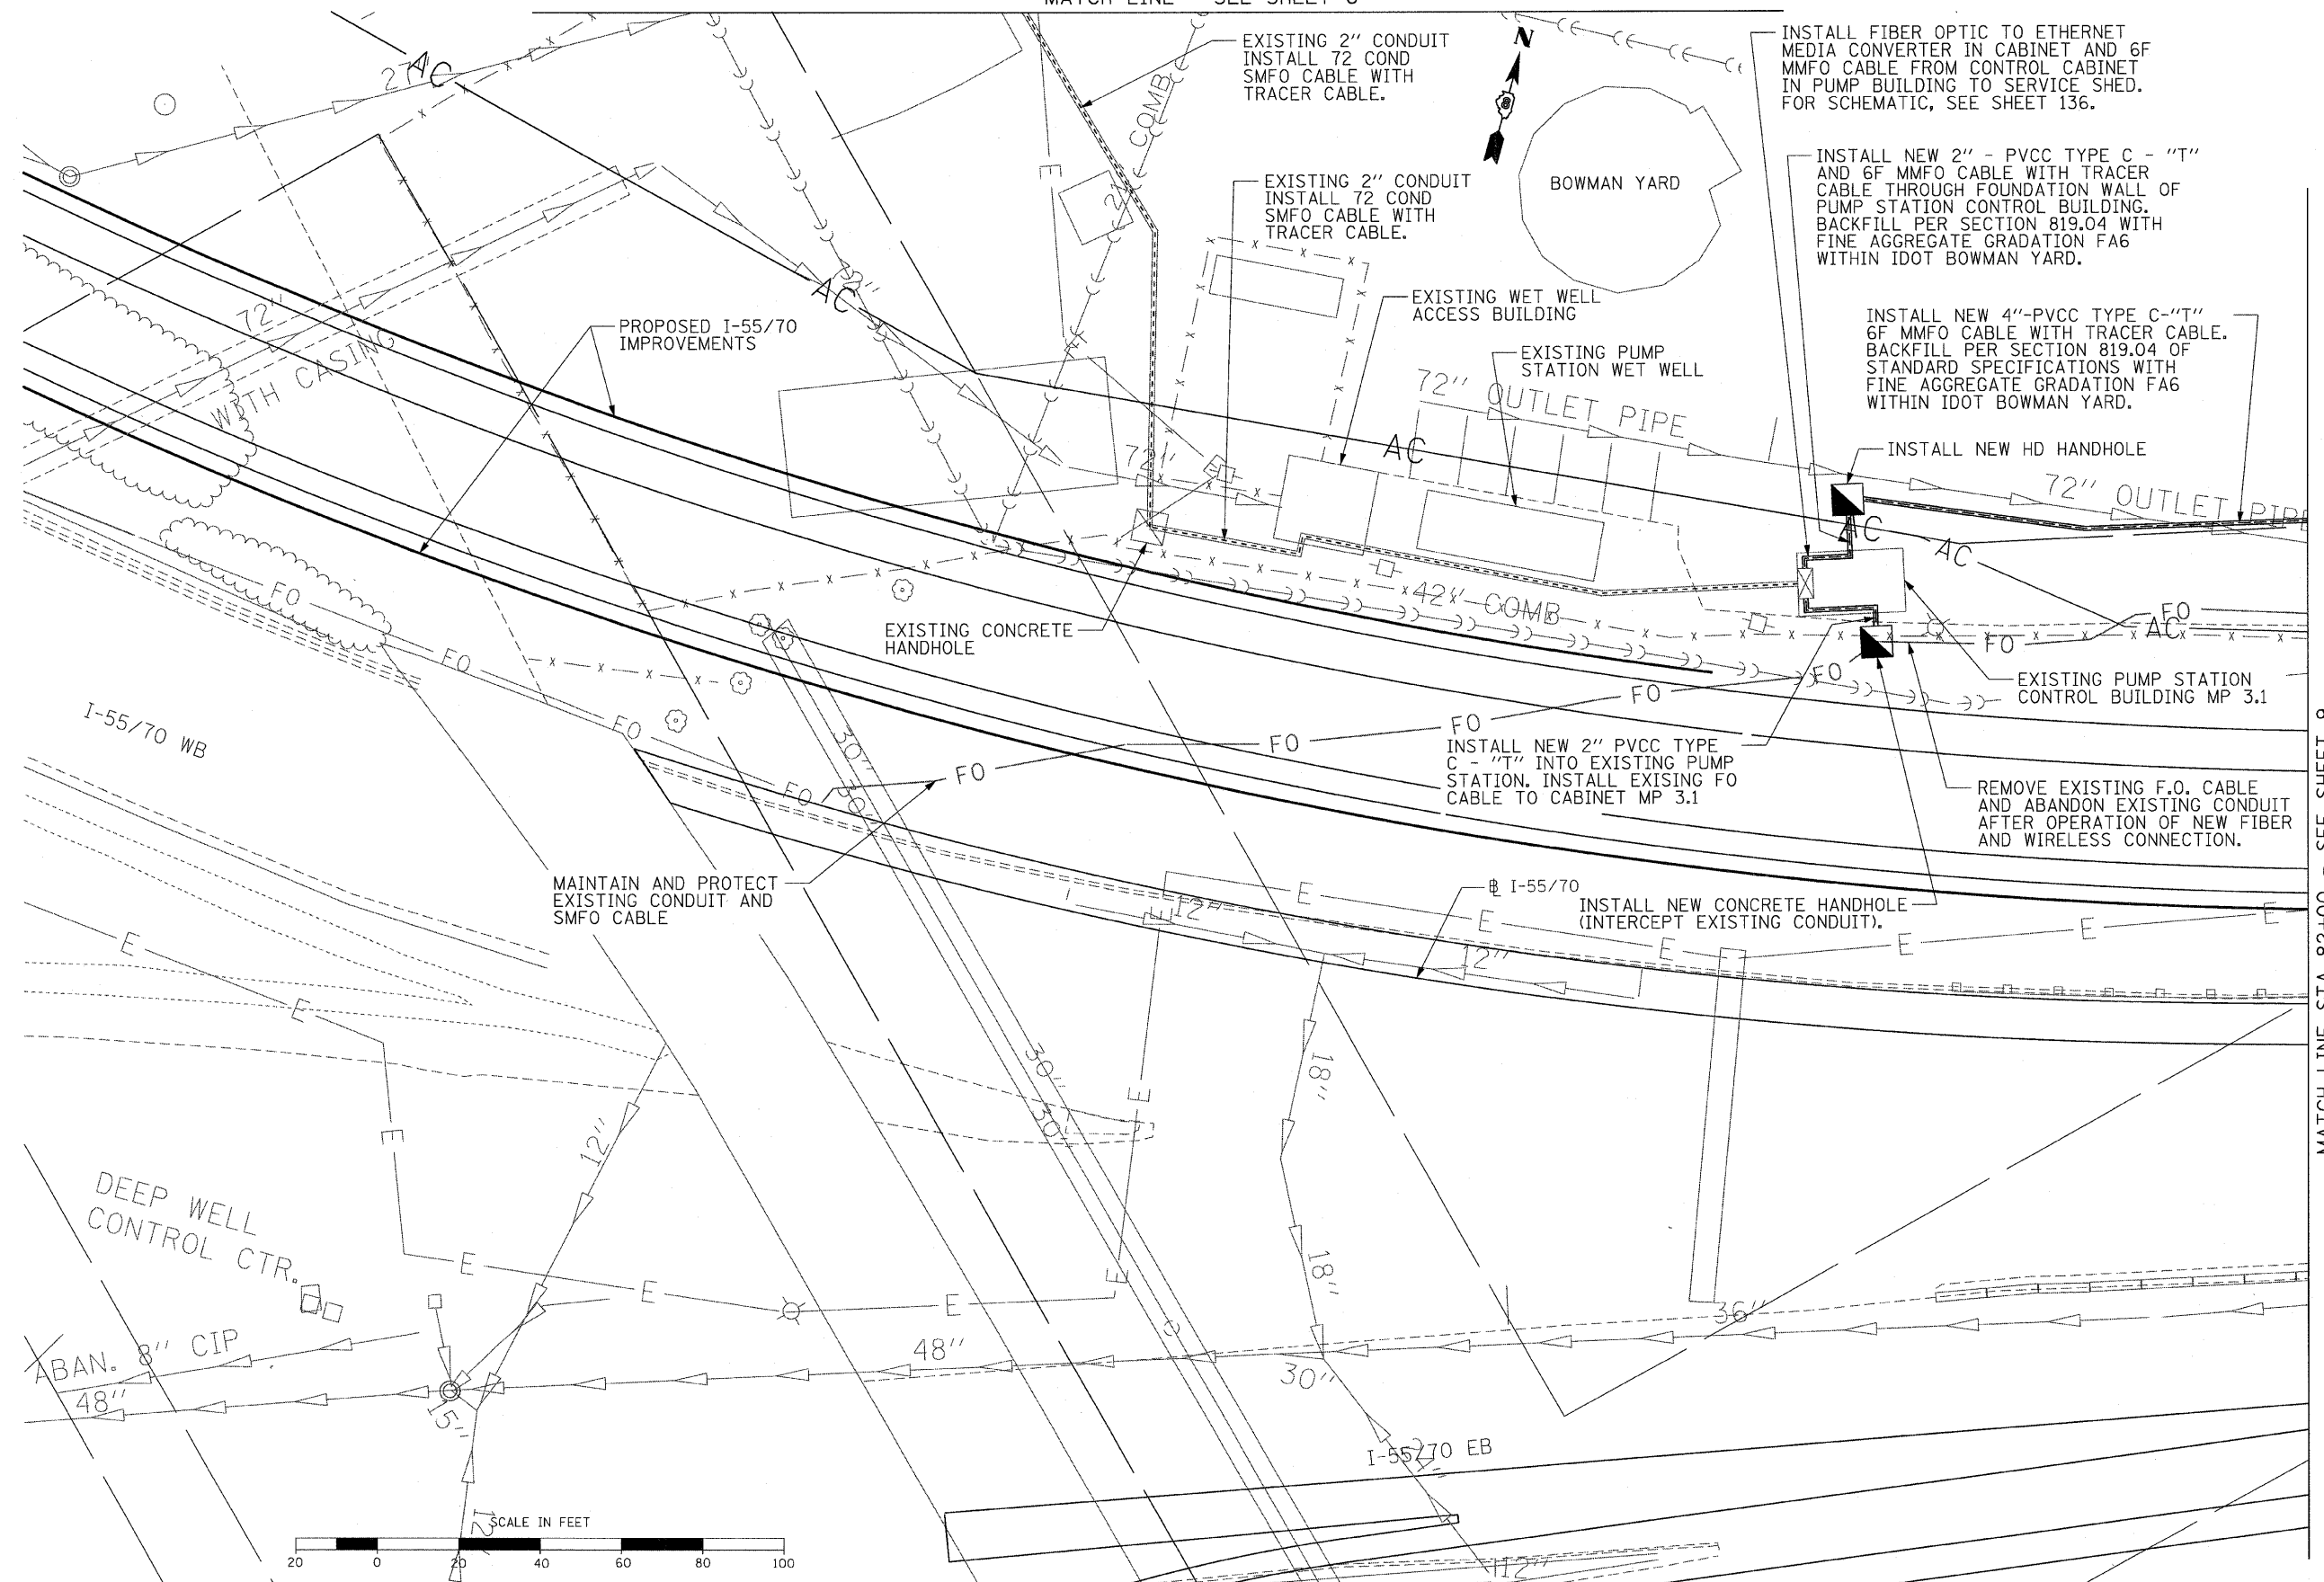

FILE NAME =	USER NAME = osantag	DESIGNED - CS	REVISED -
D8T-r-20-sht-1TS83.dgn		DRAWN - AS	REVISED -
	PLOT SCALE = 20.0010'' / IN.	CHECKED - LH	REVISED -
	PLOT DATE = 10/7/2009	DATE - 03/15/09	REVISED -

**STATE OF ILLINOIS
DEPARTMENT OF TRANSPORTATION**

**ITS CABLE RELOCATION
BOWMAN YARD COMMUNICATION ROOM 557003.1**

SCALE: 1" = 20' SHEET NO. 5 OF 14 SHEETS STA. TO STA.

F.A.I. RTE.	SECTION	COUNTY	TOTAL SHEETS	SHEET NO.
70	DIST 8 ITS 2010-2	ST. CLAIR	236	128
			CONTRACT NO. 76C55	
ILLINOIS FED. AID PROJECT				

MATCH LINE STA 82+00 - SEE SHEET 9