


MATCH LINE - SEE SHEET 7

MATCH LINE - SEE SHEET 8

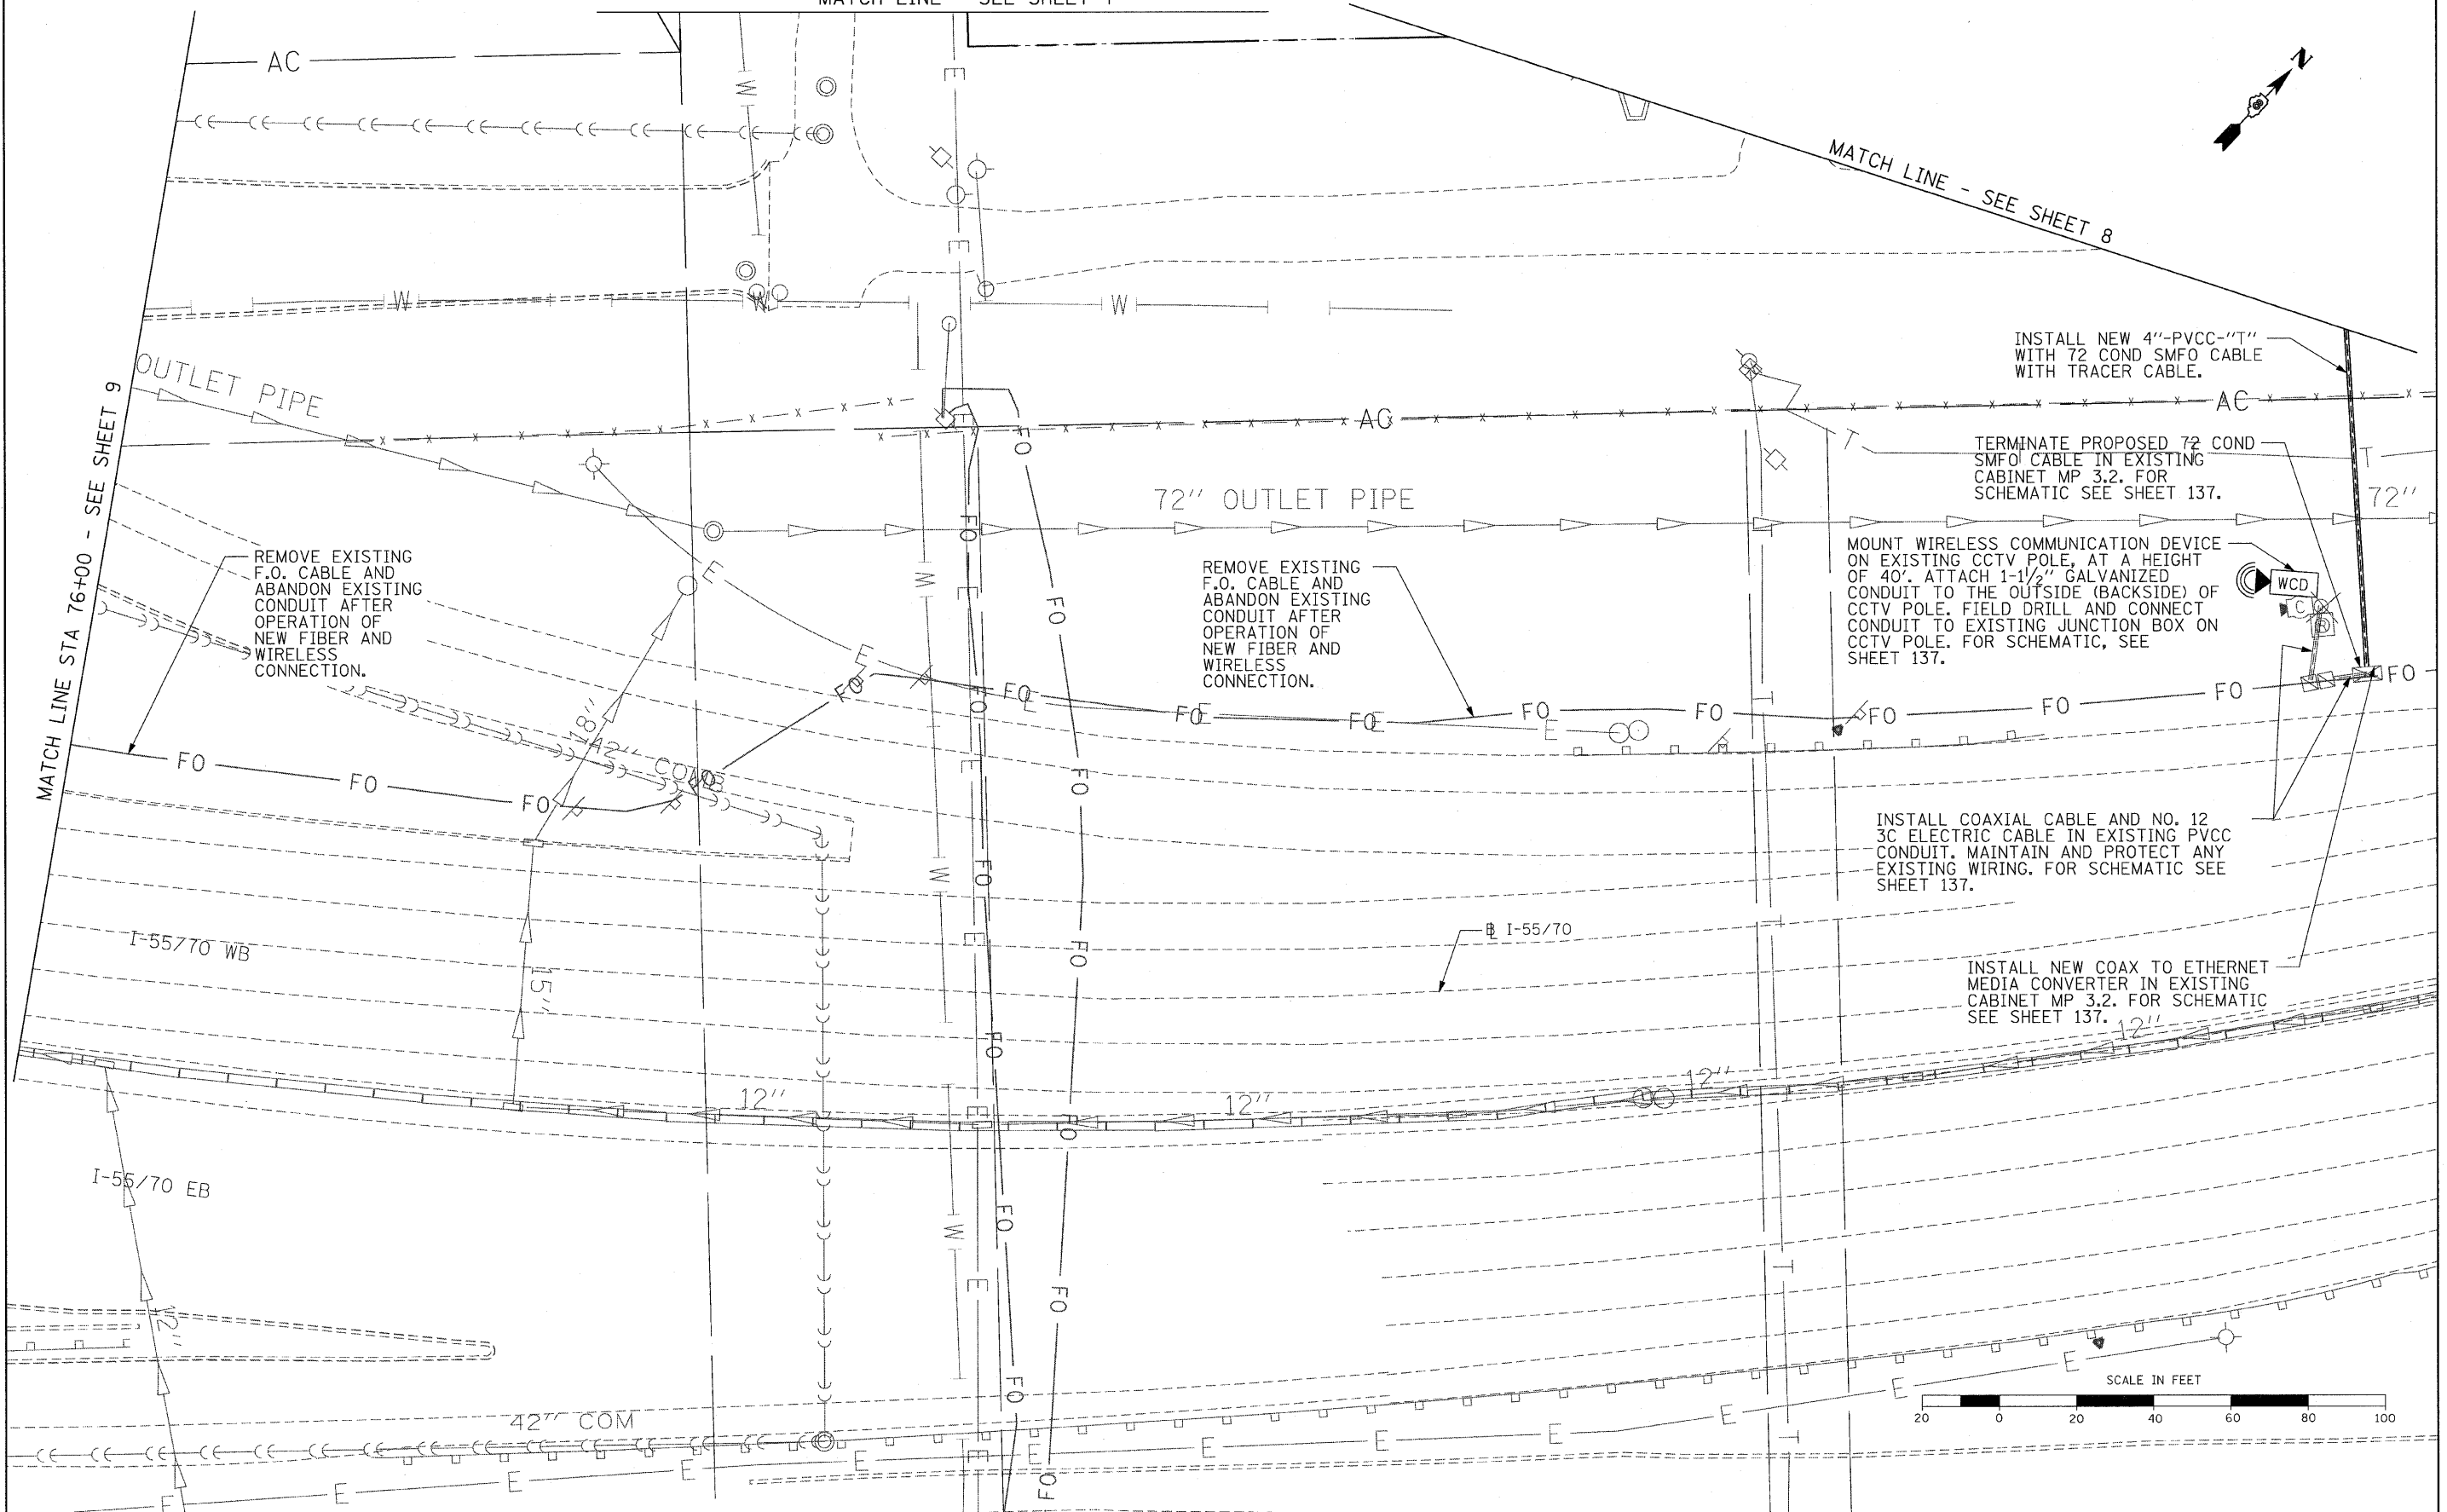

FILE NAME = DBT-r-00-sht-ITS08.dgn	USER NAME = asantiag	DESIGNED - CS	REVISED -
		DRAWN - AS	REVISED -
	PLOT SCALE = 20.0010' / IN.	CHECKED - LH	REVISED -
	PLOT DATE = 10/7/2009	DATE - 03/15/09	REVISED -

**STATE OF ILLINOIS
DEPARTMENT OF TRANSPORTATION**

**ITS CABLE RELOCATION
LOCATION 557003.2A.23R (EXISTING)**

SCALE: 1" = 20' SHEET NO. 10 OF 14 SHEETS STA. TO STA.

F.A.I. RTE.	SECTION	COUNTY	TOTAL SHEETS	SHEET NO.
70	DIST 8 ITS 2010-2	ST. CLAIR	236	133
ILLINOIS FED. AID PROJECT				