


ELEVATION AT MIDDLE PIER

SECTION F-F
(For North Parapet)

SECTION F-F
(For South Parapet)

Note:
For details and sections see Sheet 14.

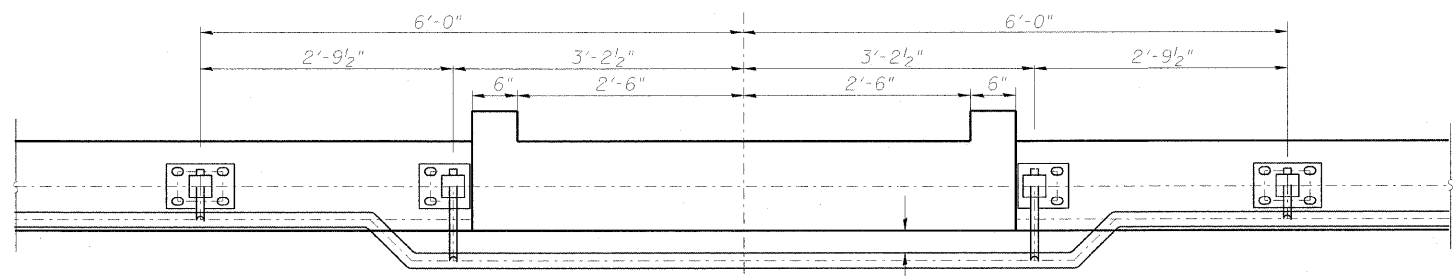

SECTION G-G
(For North Parapet
Showing Handrail)

FILE NAME =	USER NAME = #USER#	DESIGNED - JXH	REVISED -	STATE OF ILLINOIS DEPARTMENT OF TRANSPORTATION	BRIDGE FENCE RAILING DETAILS - II EXCHANGE AVENUE OVER I-55 /70 (S.N. 082-0378)	F.A.I. RTE.	SECTION	COUNTY	TOTAL SHEETS	SHEET NO.	
#FILES#	PLDT SCALE = #SCALE#	DRAWN - JHR	REVISED -			70	82-1-IHB	ST. CLAIR	236	174	
	PLDT DATE = #DATE#	CHECKED - CHY	REVISED -			CONTRACT NO. 76C55					
		DATE - 10-09-09	REVISED -			FED. ROAD DIST. NO. ILLINOIS FED. AID PROJECT					
					SCALE:	SHEET NO. 5-15 OF 5-37 SHEETS		STA.	TO STA.		