


HOELSCHER


ENGINEERING
Fairview Heights, IL
Springfleid, IL
Champaign, IL

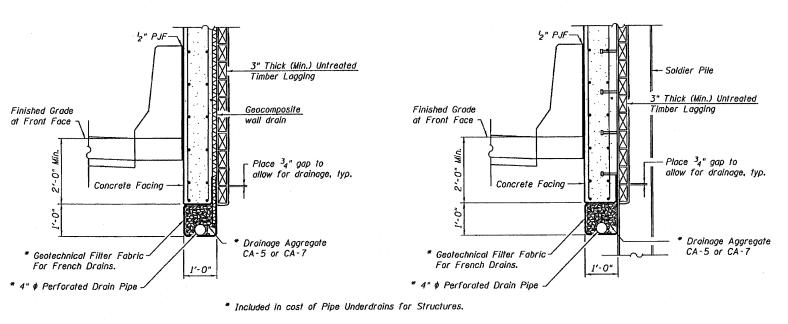

* 4" | Perforated Drain Pipe

BETWEEN SOLDIER PILES

AT SOLDIER PILES

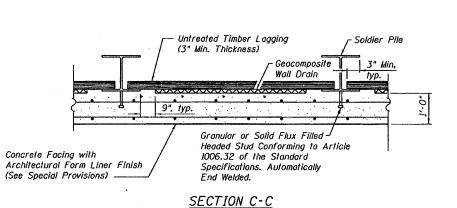

Soldier Pile and Lagging Wall



TYPICAL SECTIONS STRUCTURE NO. 082-W301

- 4" ♦ Drain Pipe x 20' Long.

| FILE NAME = | USER NAME = \$USER\$ | DESIGNED - | - CMW | REVISED - | | | F.A.P. RTE. | SECTION | COUNTY | TOTAL SHEET SHEETS NO. |
|-------------|----------------------|------------|---------------|-----------|------------------------------|--|-----------------|---------------------|-------------|---------------------------|
| \$FILEL\$ | | DRAWN - | - TJW | REVISED - | STATE OF ILLINOIS | TYPICAL SECTIONS - RETAINING WALL 082-W301 | 998 | 82-1-1HB | ST. CLAIR | 236 200 |
| 1 | PLOT SCALE = *SCALE* | CHECKED - | - JSA | REVISED - | DEPARTMENT OF TRANSPORTATION | | | | CONTRACT | T NO. 76C55 |
| | PLOT DATE = SDATES | DATE - | - OCT 9, 2009 | REVISED - | | SCALE: N.T.S. SHEET NO. 4 OF 9 SHEETS STA. 62+00.00 TO STA. 64+00.00 | FED. ROAD DIST. | NO. ILLINOIS FED. A | AID PROJECT | |