
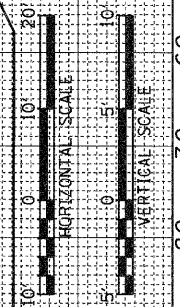


FINAL SURVEY	SURVEYED	BY	DATE
NOTE BOOK NO.	PLOTTED		
	TEMPLATE		
	AREAS CHECKED		

ORIGINAL SURVEY	SURVEYED	BY	DATE
NOTE BOOK NO.	PLOTTED		
	TEMPLATE		
	AREAS CHECKED		

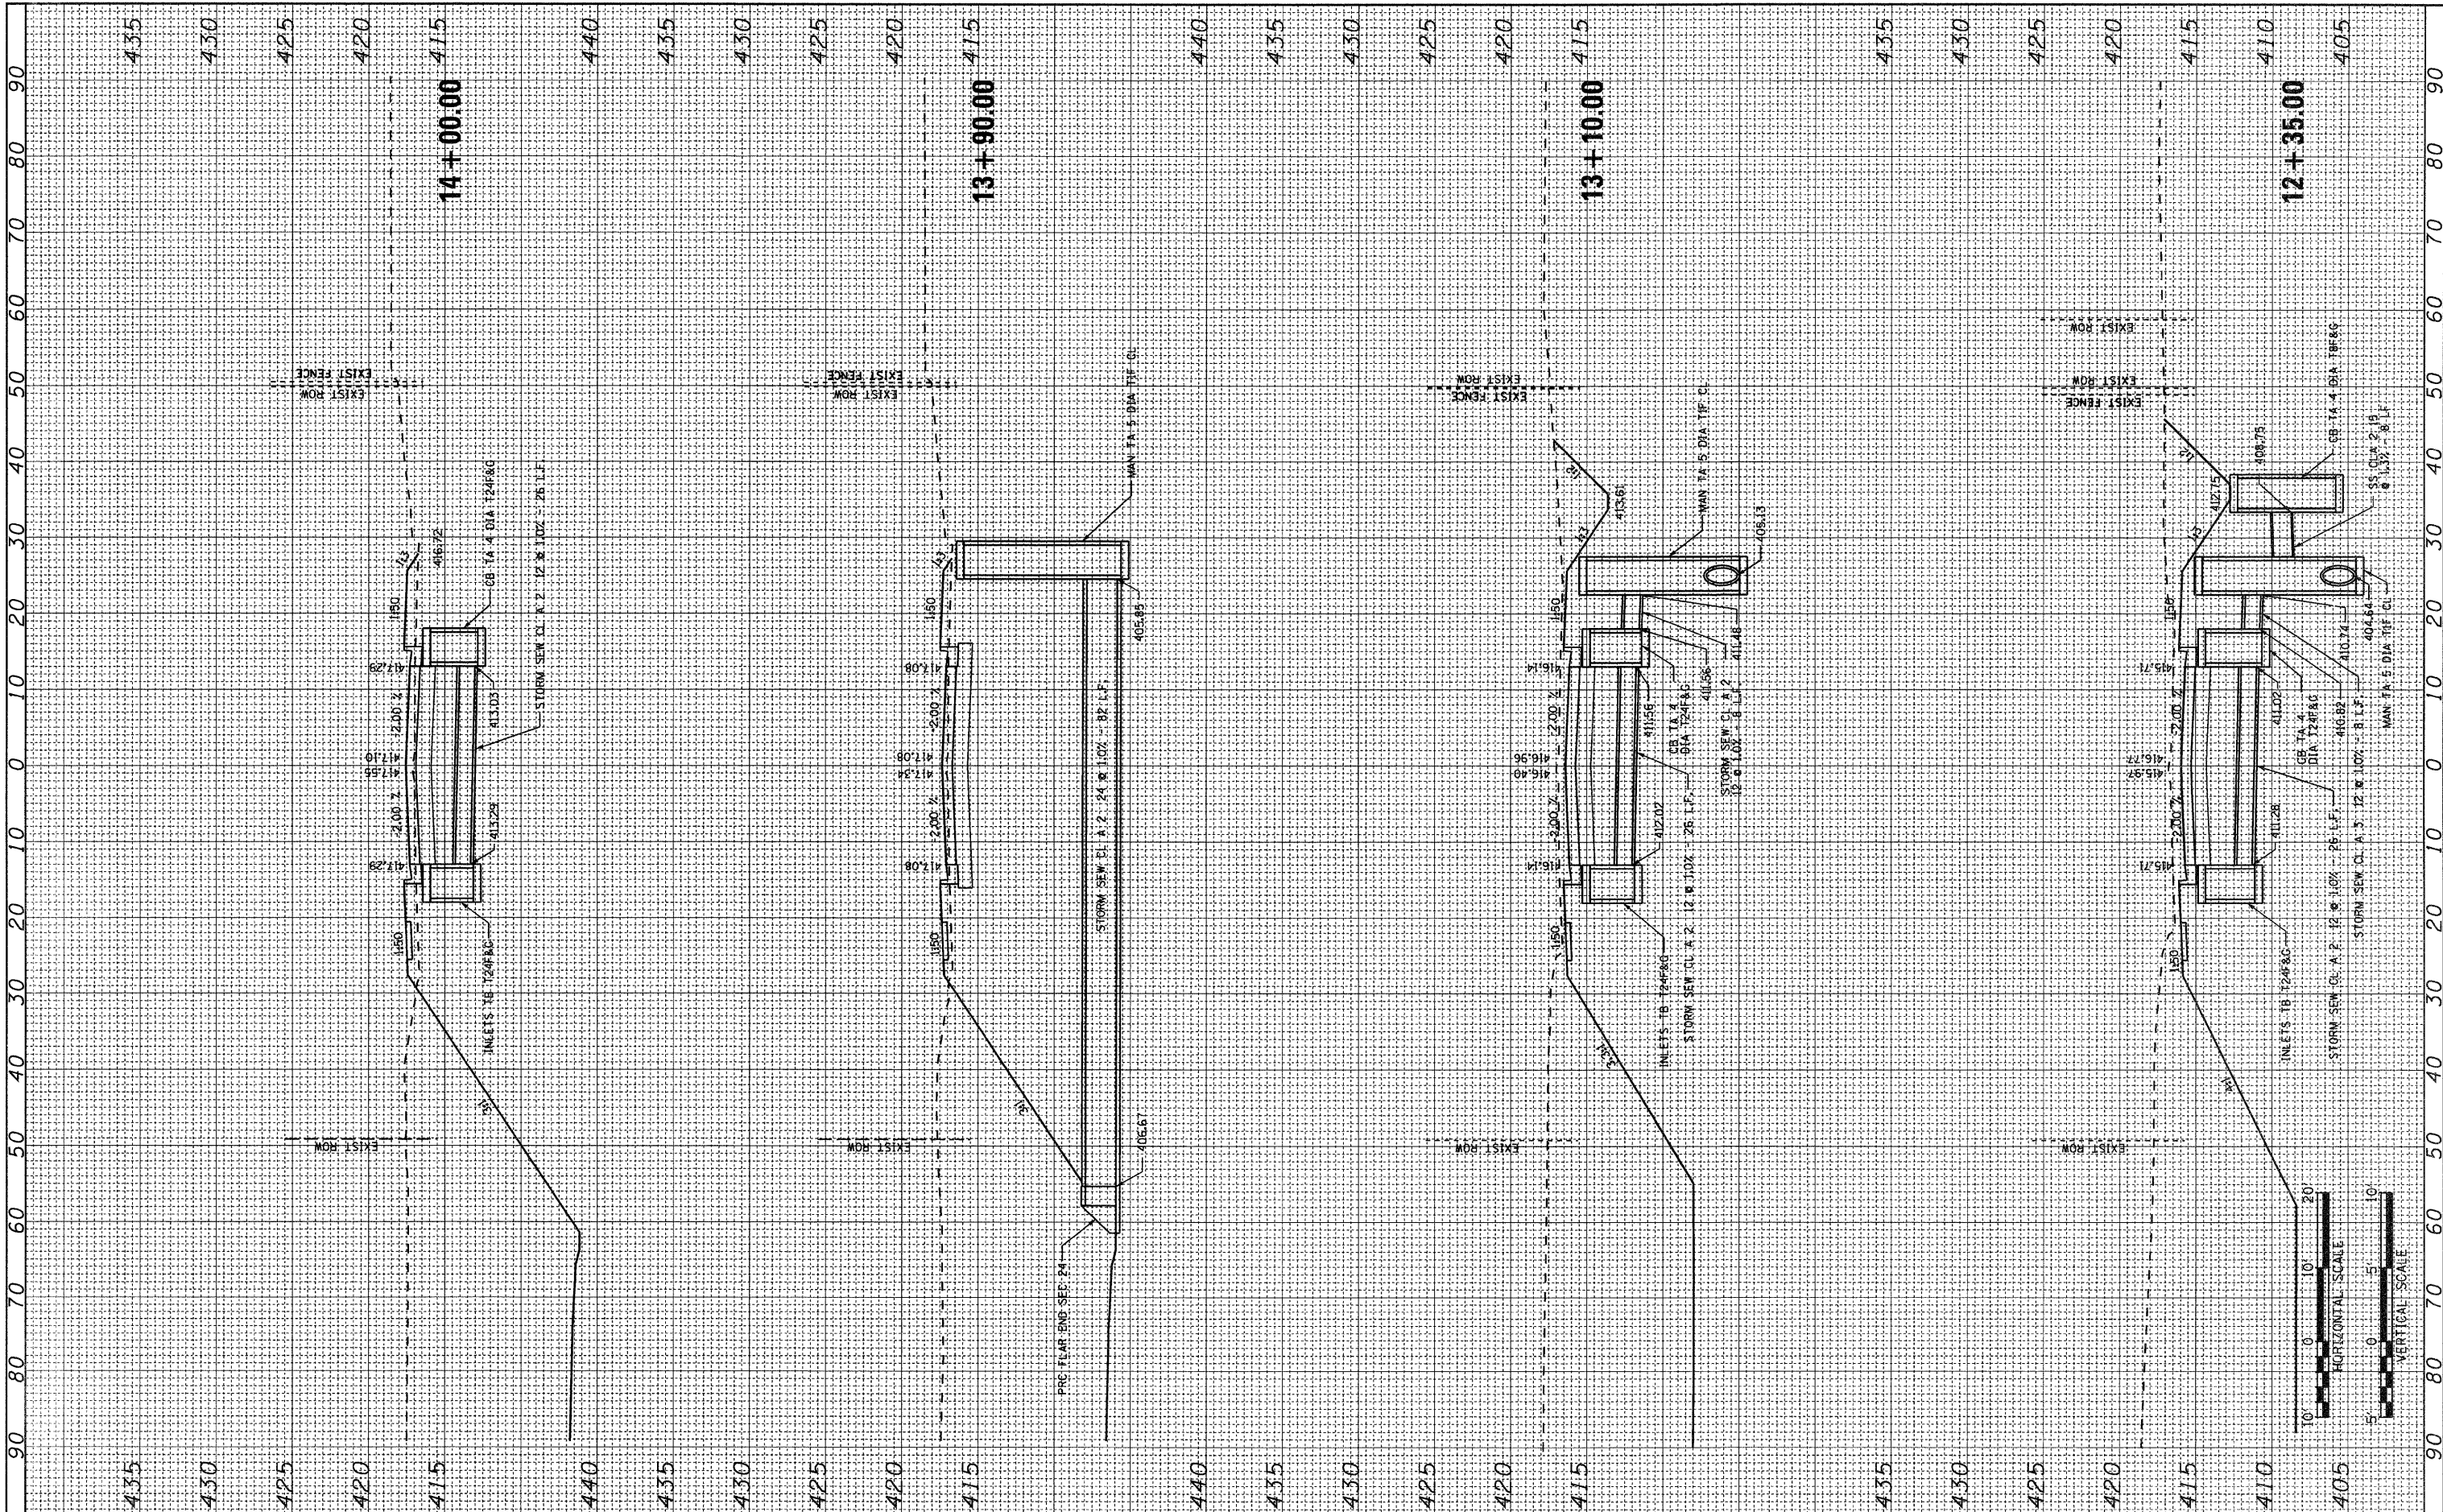

FILE NAME = #FILEL*	USER NAME = #USER*	DESIGNED - ACF	REVISED -	<b>STATE OF ILLINOIS</b> <b>DEPARTMENT OF TRANSPORTATION</b>	<b>CULVERT CROSS SECTIONS - EXCHANGE AVE</b>	F.A.I. RTE. 70	SECTION 82-2-1HB	COUNTY ST CLAIR	TOTAL SHEETS 236	SHEET NO. 206	
	PLOT SCALE = #SCALE*	DRAWN - ACF	REVISED -			SCALE:	SHEET NO. 1 OF 2 SHEETS	STA. 12+35.00	TO STA. 14+00.00	CONTRACT NO. 76C55	
	PLOT DATE = #DATE*	CHECKED - DRH	REVISED -							ILLINOIS FED. AID PROJECT	
		DATE - OCTOBER 15, 2009	REVISED -								