
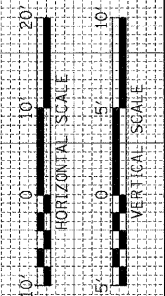


FINAL SURVEY	SURVEYED	BY	DATE
NOTE BOOK	PLOTTED		
NO.	AREAS CHECKED		

ORIGINAL SURVEY	SURVEYED	BY	DATE
NOTE BOOK	PLOTTED		
NO.	AREAS CHECKED		

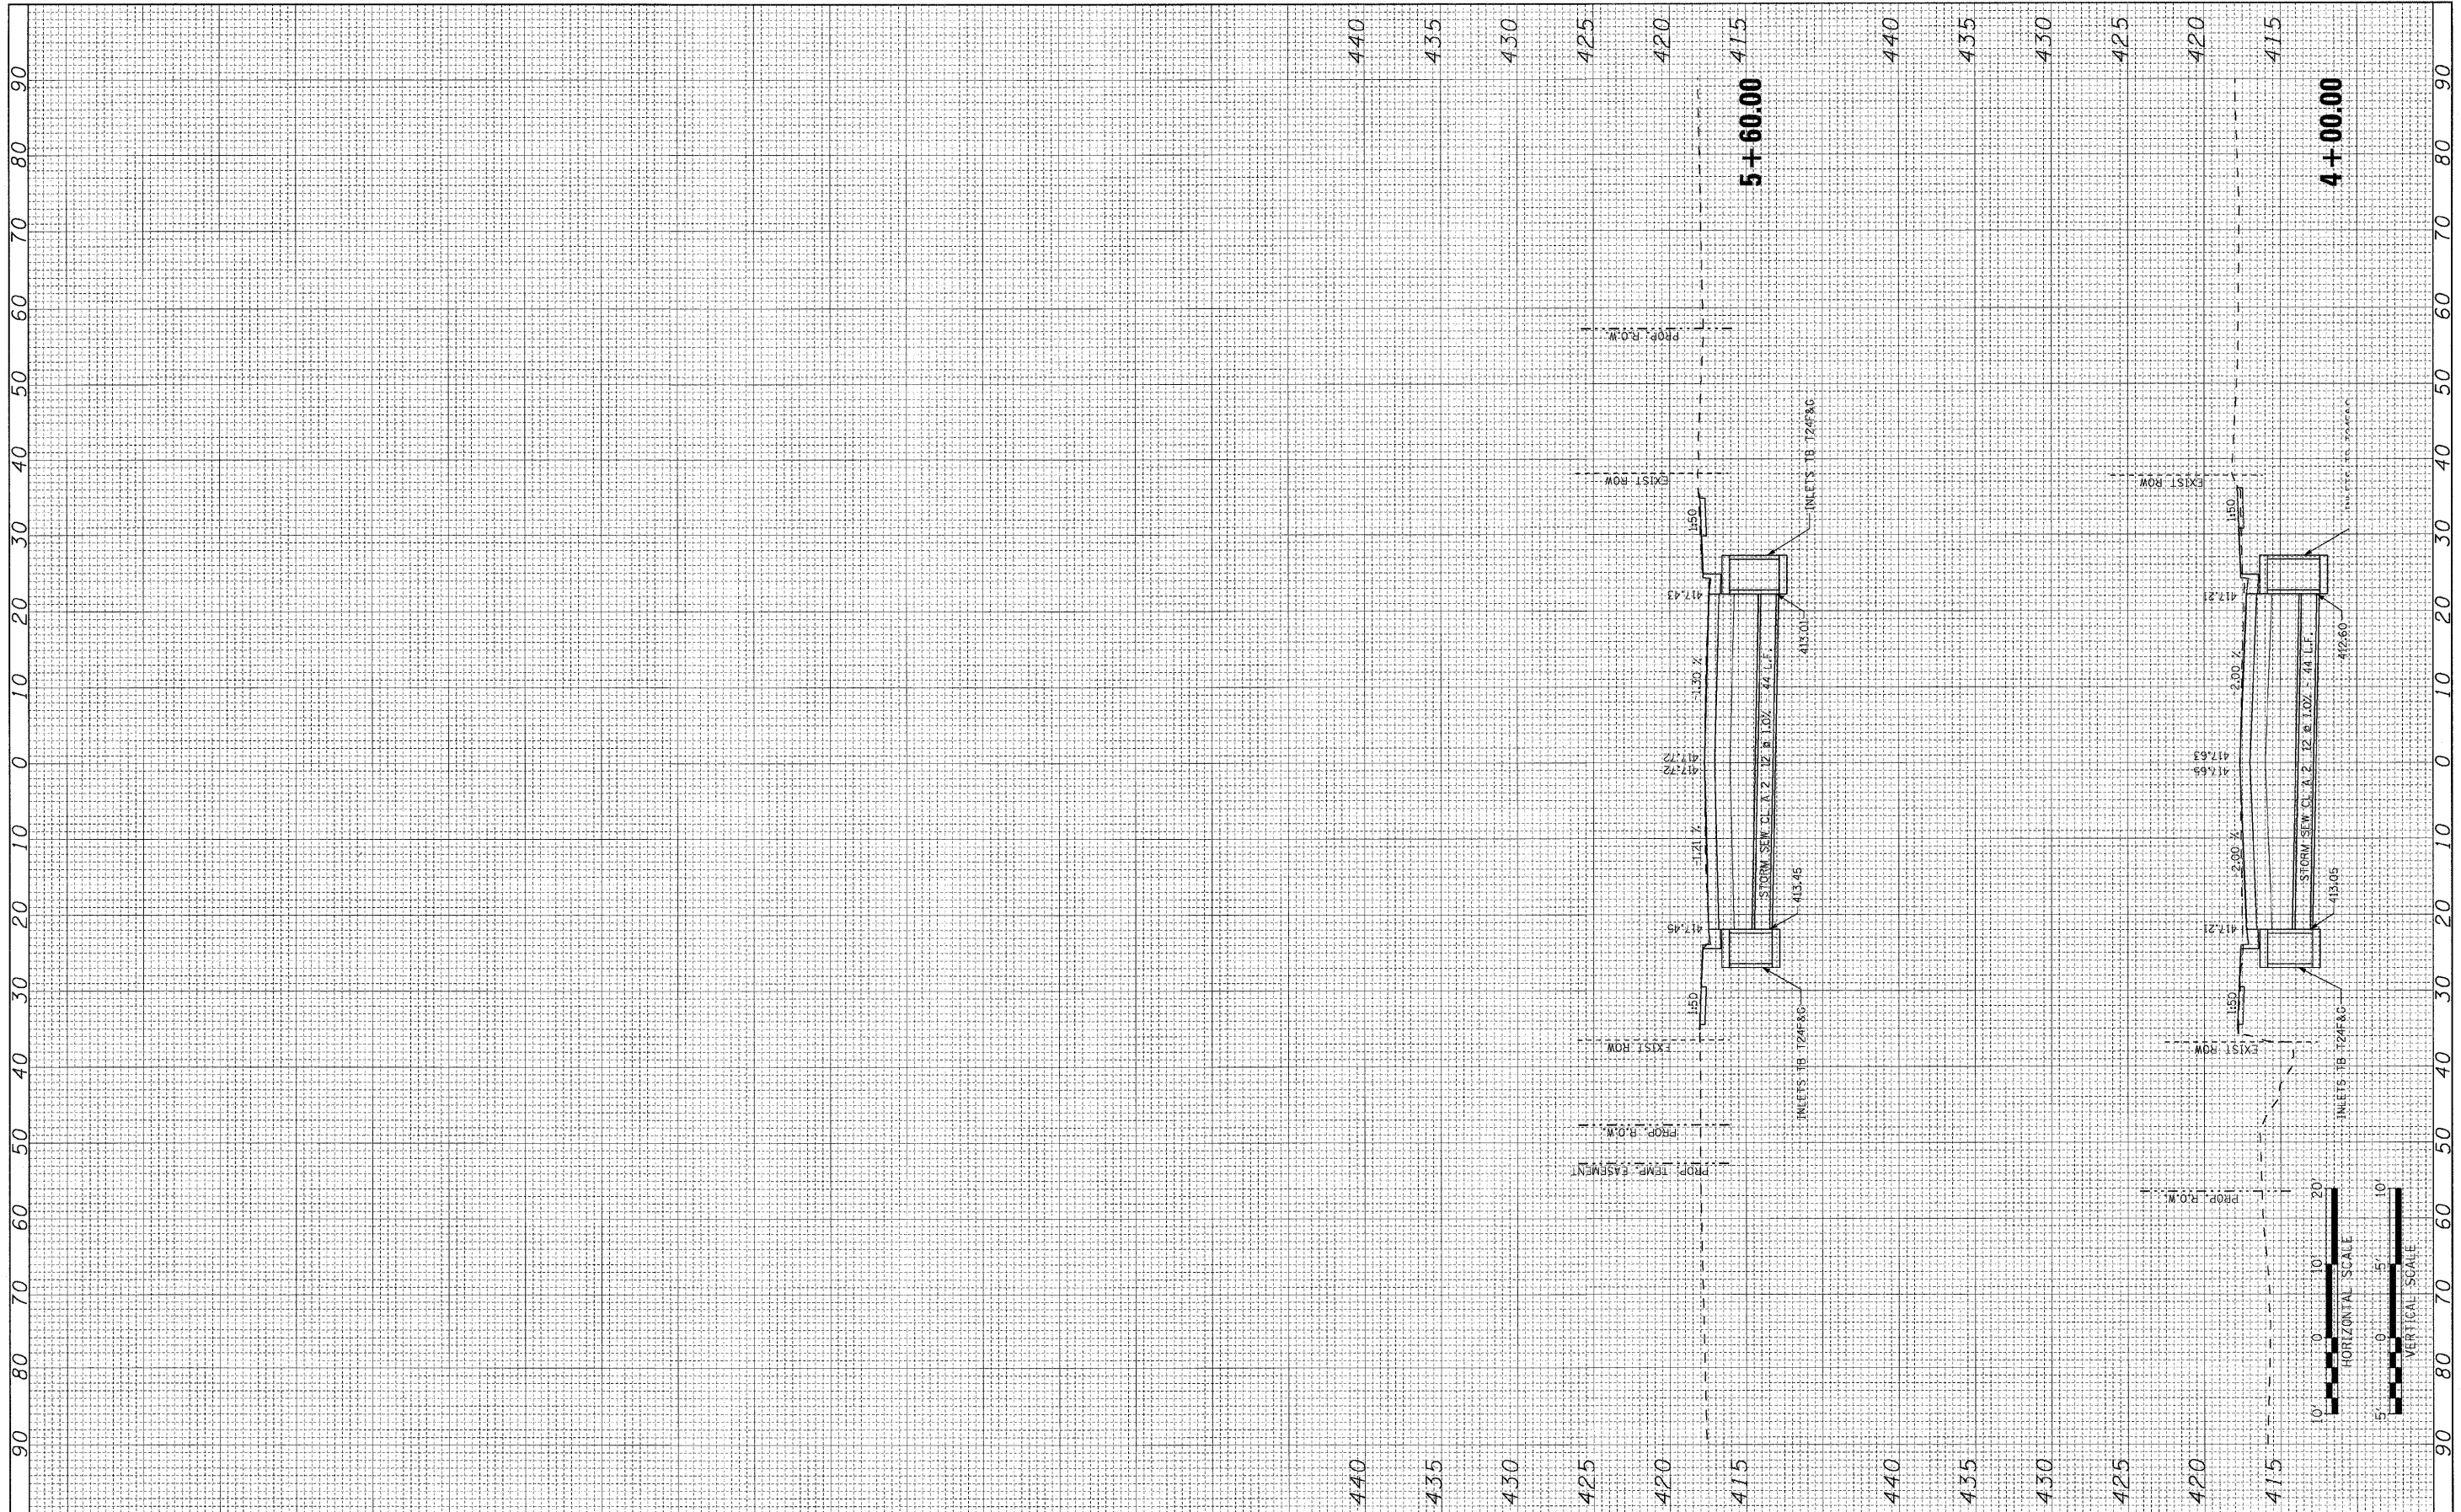

FILE NAME =	USER NAME = #USER#	DESIGNED - AGF	REVISED -	STATE OF ILLINOIS DEPARTMENT OF TRANSPORTATION	CULVERT CROSS SECTIONS - 9TH STREET		F.A.I. RTE. 70	SECTION 82-2-1HB	COUNTY ST. CLAIR	TOTAL SHEETS 236	SHEET NO. 210	
#FILEL#	PLOT SCALE = #SCALE#	DRAWN - AGF	REVISED -		SCALE:	SHEET NO. 1 OF 1 SHEETS	STA. 4+00.00 TO STA. 5+60.00	CONTRACT NO. 76C55				
	PLOT DATE = #DATE#	CHECKED - DRH	REVISED -		ILLINOIS FED. AID PROJECT							
		DATE - OCTOBER 9, 2009	REVISED -									