


|                  |          |    |      |
|------------------|----------|----|------|
| FINAL SURVEY NO. | SURVEYED | BY | DATE |
| NOTE BOOK NO.    | PLOTTED  |    |      |
| AREAS CHECKED    | DATE     |    |      |

|                     |          |    |      |
|---------------------|----------|----|------|
| ORIGINAL SURVEY NO. | SURVEYED | BY | DATE |
| NOTE BOOK NO.       | PLOTTED  |    |      |
| AREAS CHECKED       | DATE     |    |      |

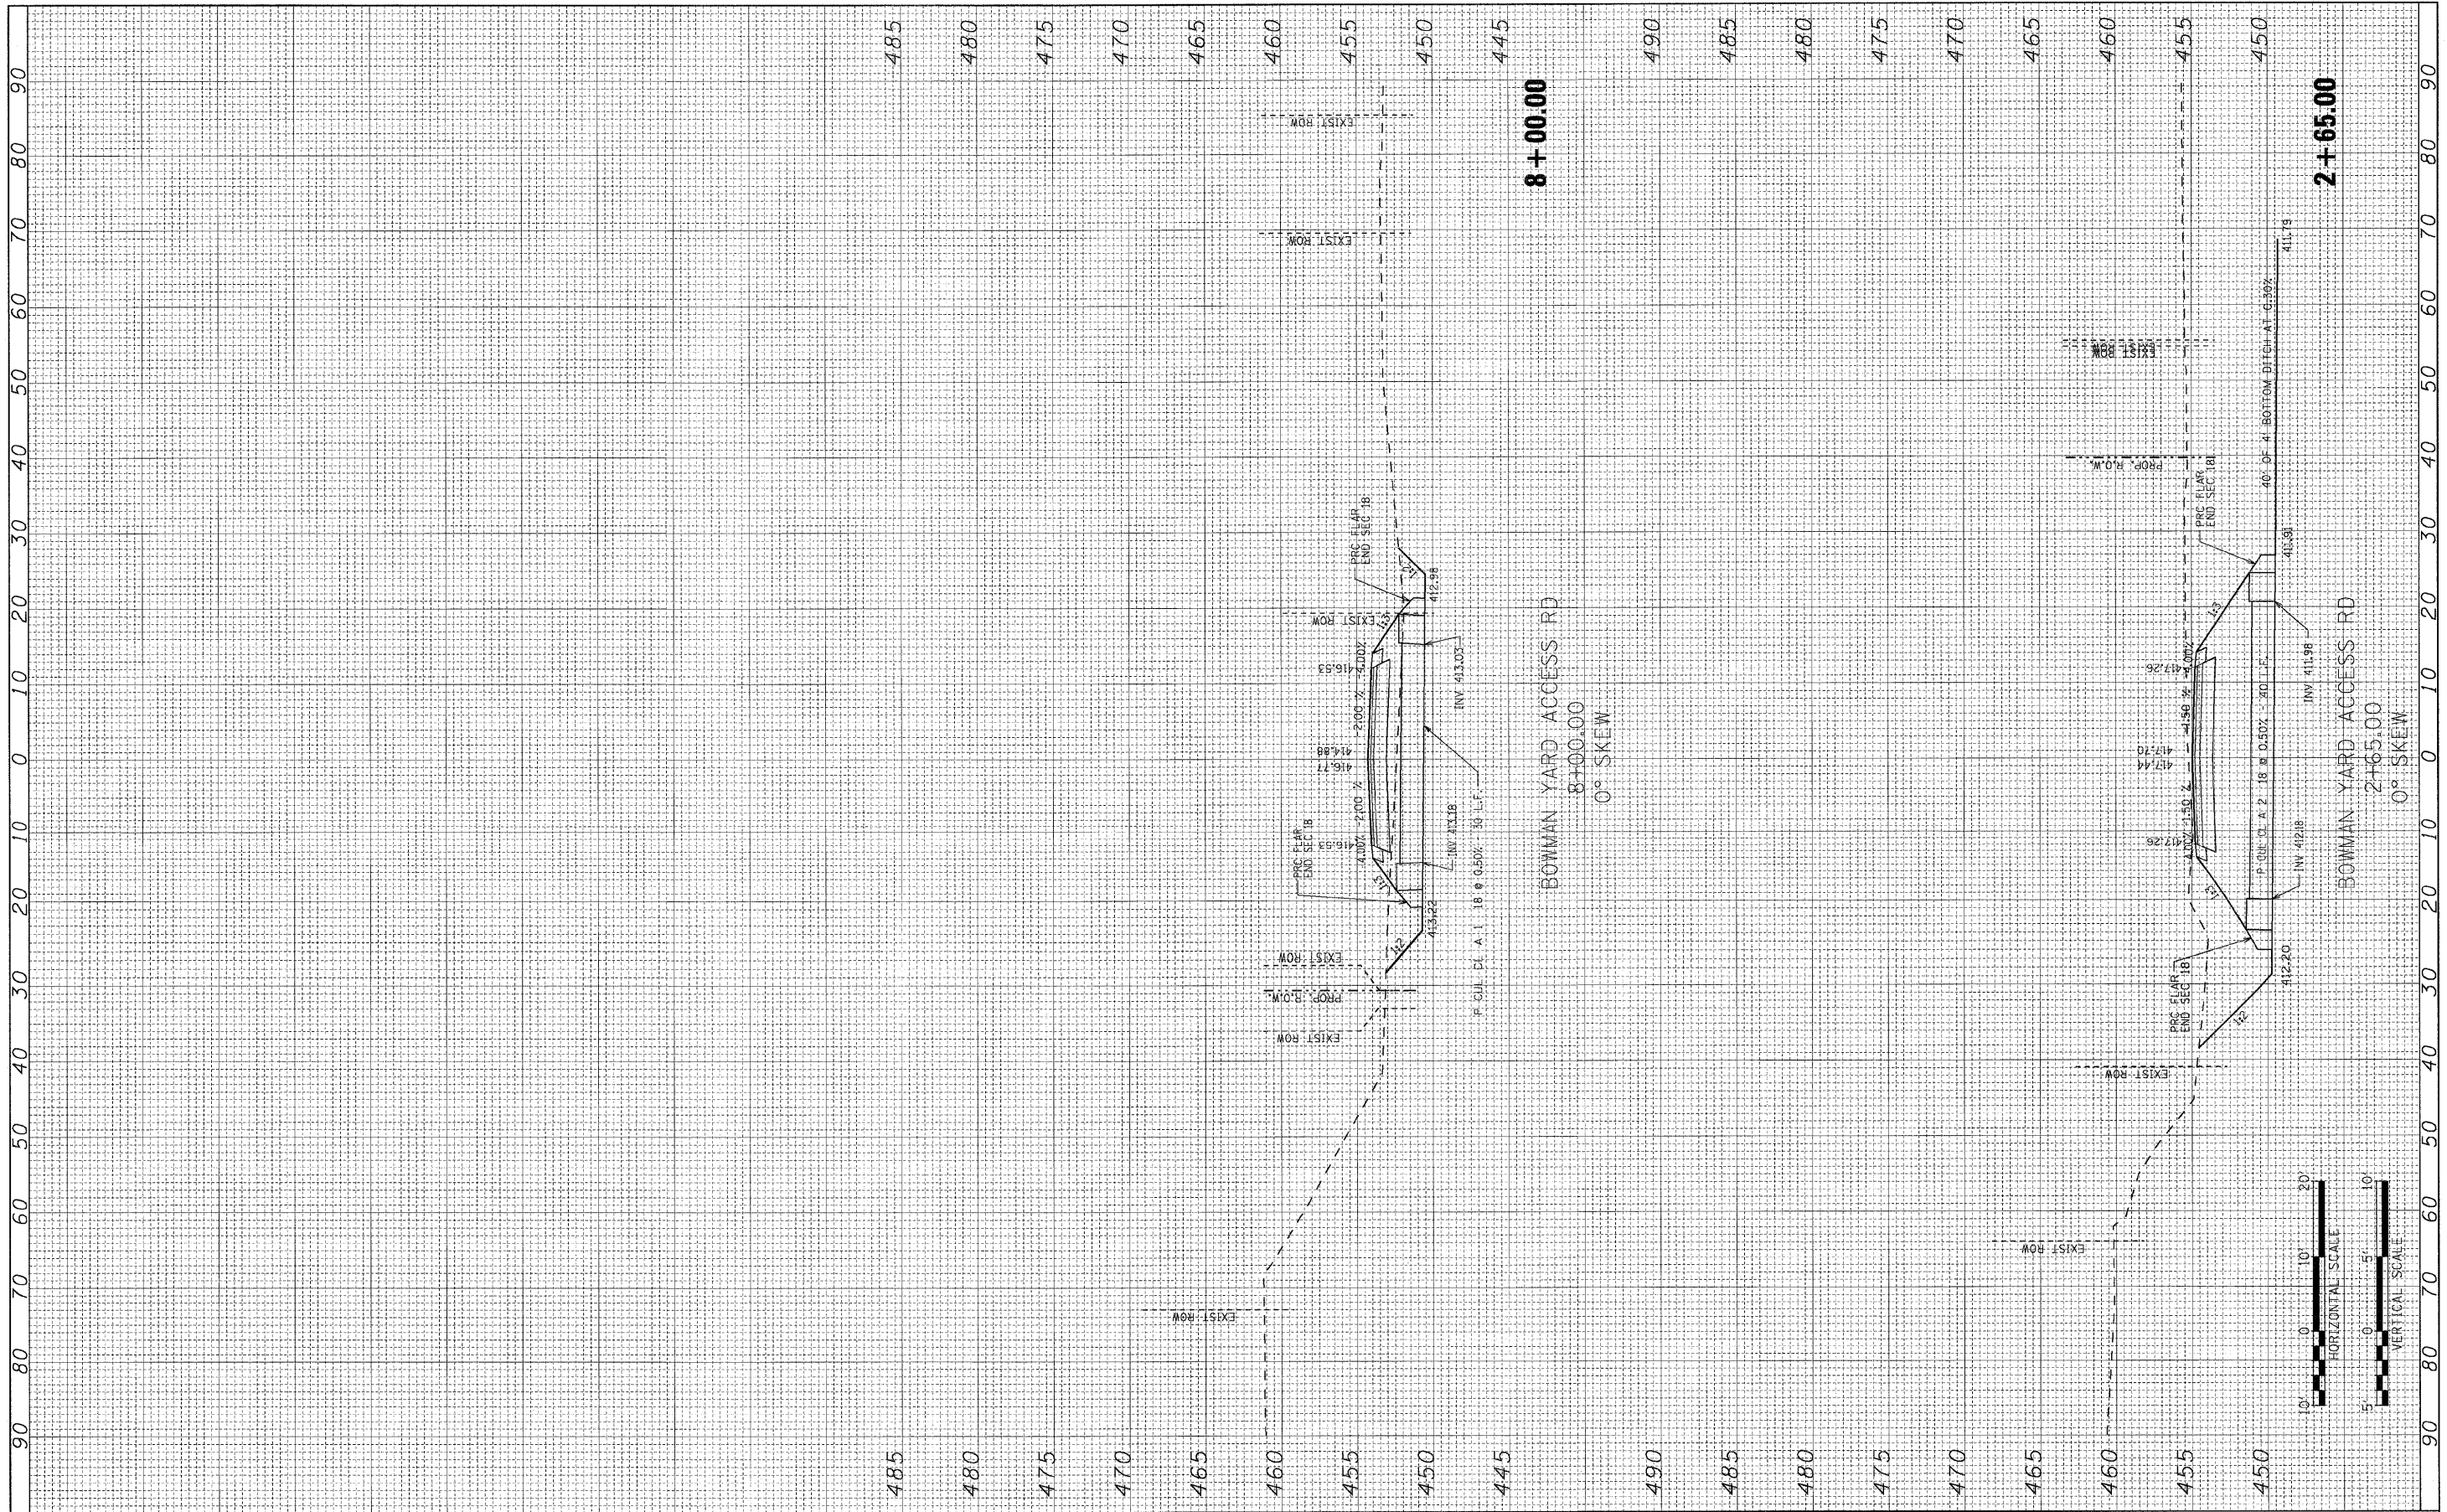

|             |                      |                        |           |   |   |                         |                              |                    |                  |                 |                  |               |
|-------------|----------------------|------------------------|-----------|---|---|-------------------------|------------------------------|--------------------|------------------|-----------------|------------------|---------------|
| FILE NAME = | USER NAME = #USER#   | DESIGNED - JMH         | REVISED - | <b>STATE OF ILLINOIS<br/>DEPARTMENT OF TRANSPORTATION</b> | <b>CULVERT CROSS SECTIONS - BOWMAN YARD ACCESS ROAD</b> |                         |                              | F.A.I. RTE. 70     | SECTION 82-2-1HB | COUNTY ST CLAIR | TOTAL SHEETS 236 | SHEET NO. 212 |
| #FILE#      | PLOT SCALE = #SCALE# | CHECKED - DRH          | REVISED - |   | SCALE:  | SHEET NO. 1 OF 1 SHEETS | STA. 2+65.00 TO STA. 8+00.00 | CONTRACT NO. 76C55 |                  |                 |                  |               |
|             | PLOT DATE = #DATE#   | DATE - OCTOBER 9, 2009 | REVISED - |   | ILLINOIS FED. AID PROJECT                               |                         |                              |                    |                  |                 |                  |               |
|             |                      |                        |           |   |   |                         |                              |                    |                  |                 |                  |               |

