


FINAL SURVEY NO.	SURVEYED	BY	DATE
	PLOTTED		
	NOTE BOOK		
	AREAS		
	CHECKED		

PROJ. NO.	SURVEYED	BY	DATE
	PLOTTED		
	NOTE BOOK		
	AREAS		
	CHECKED		

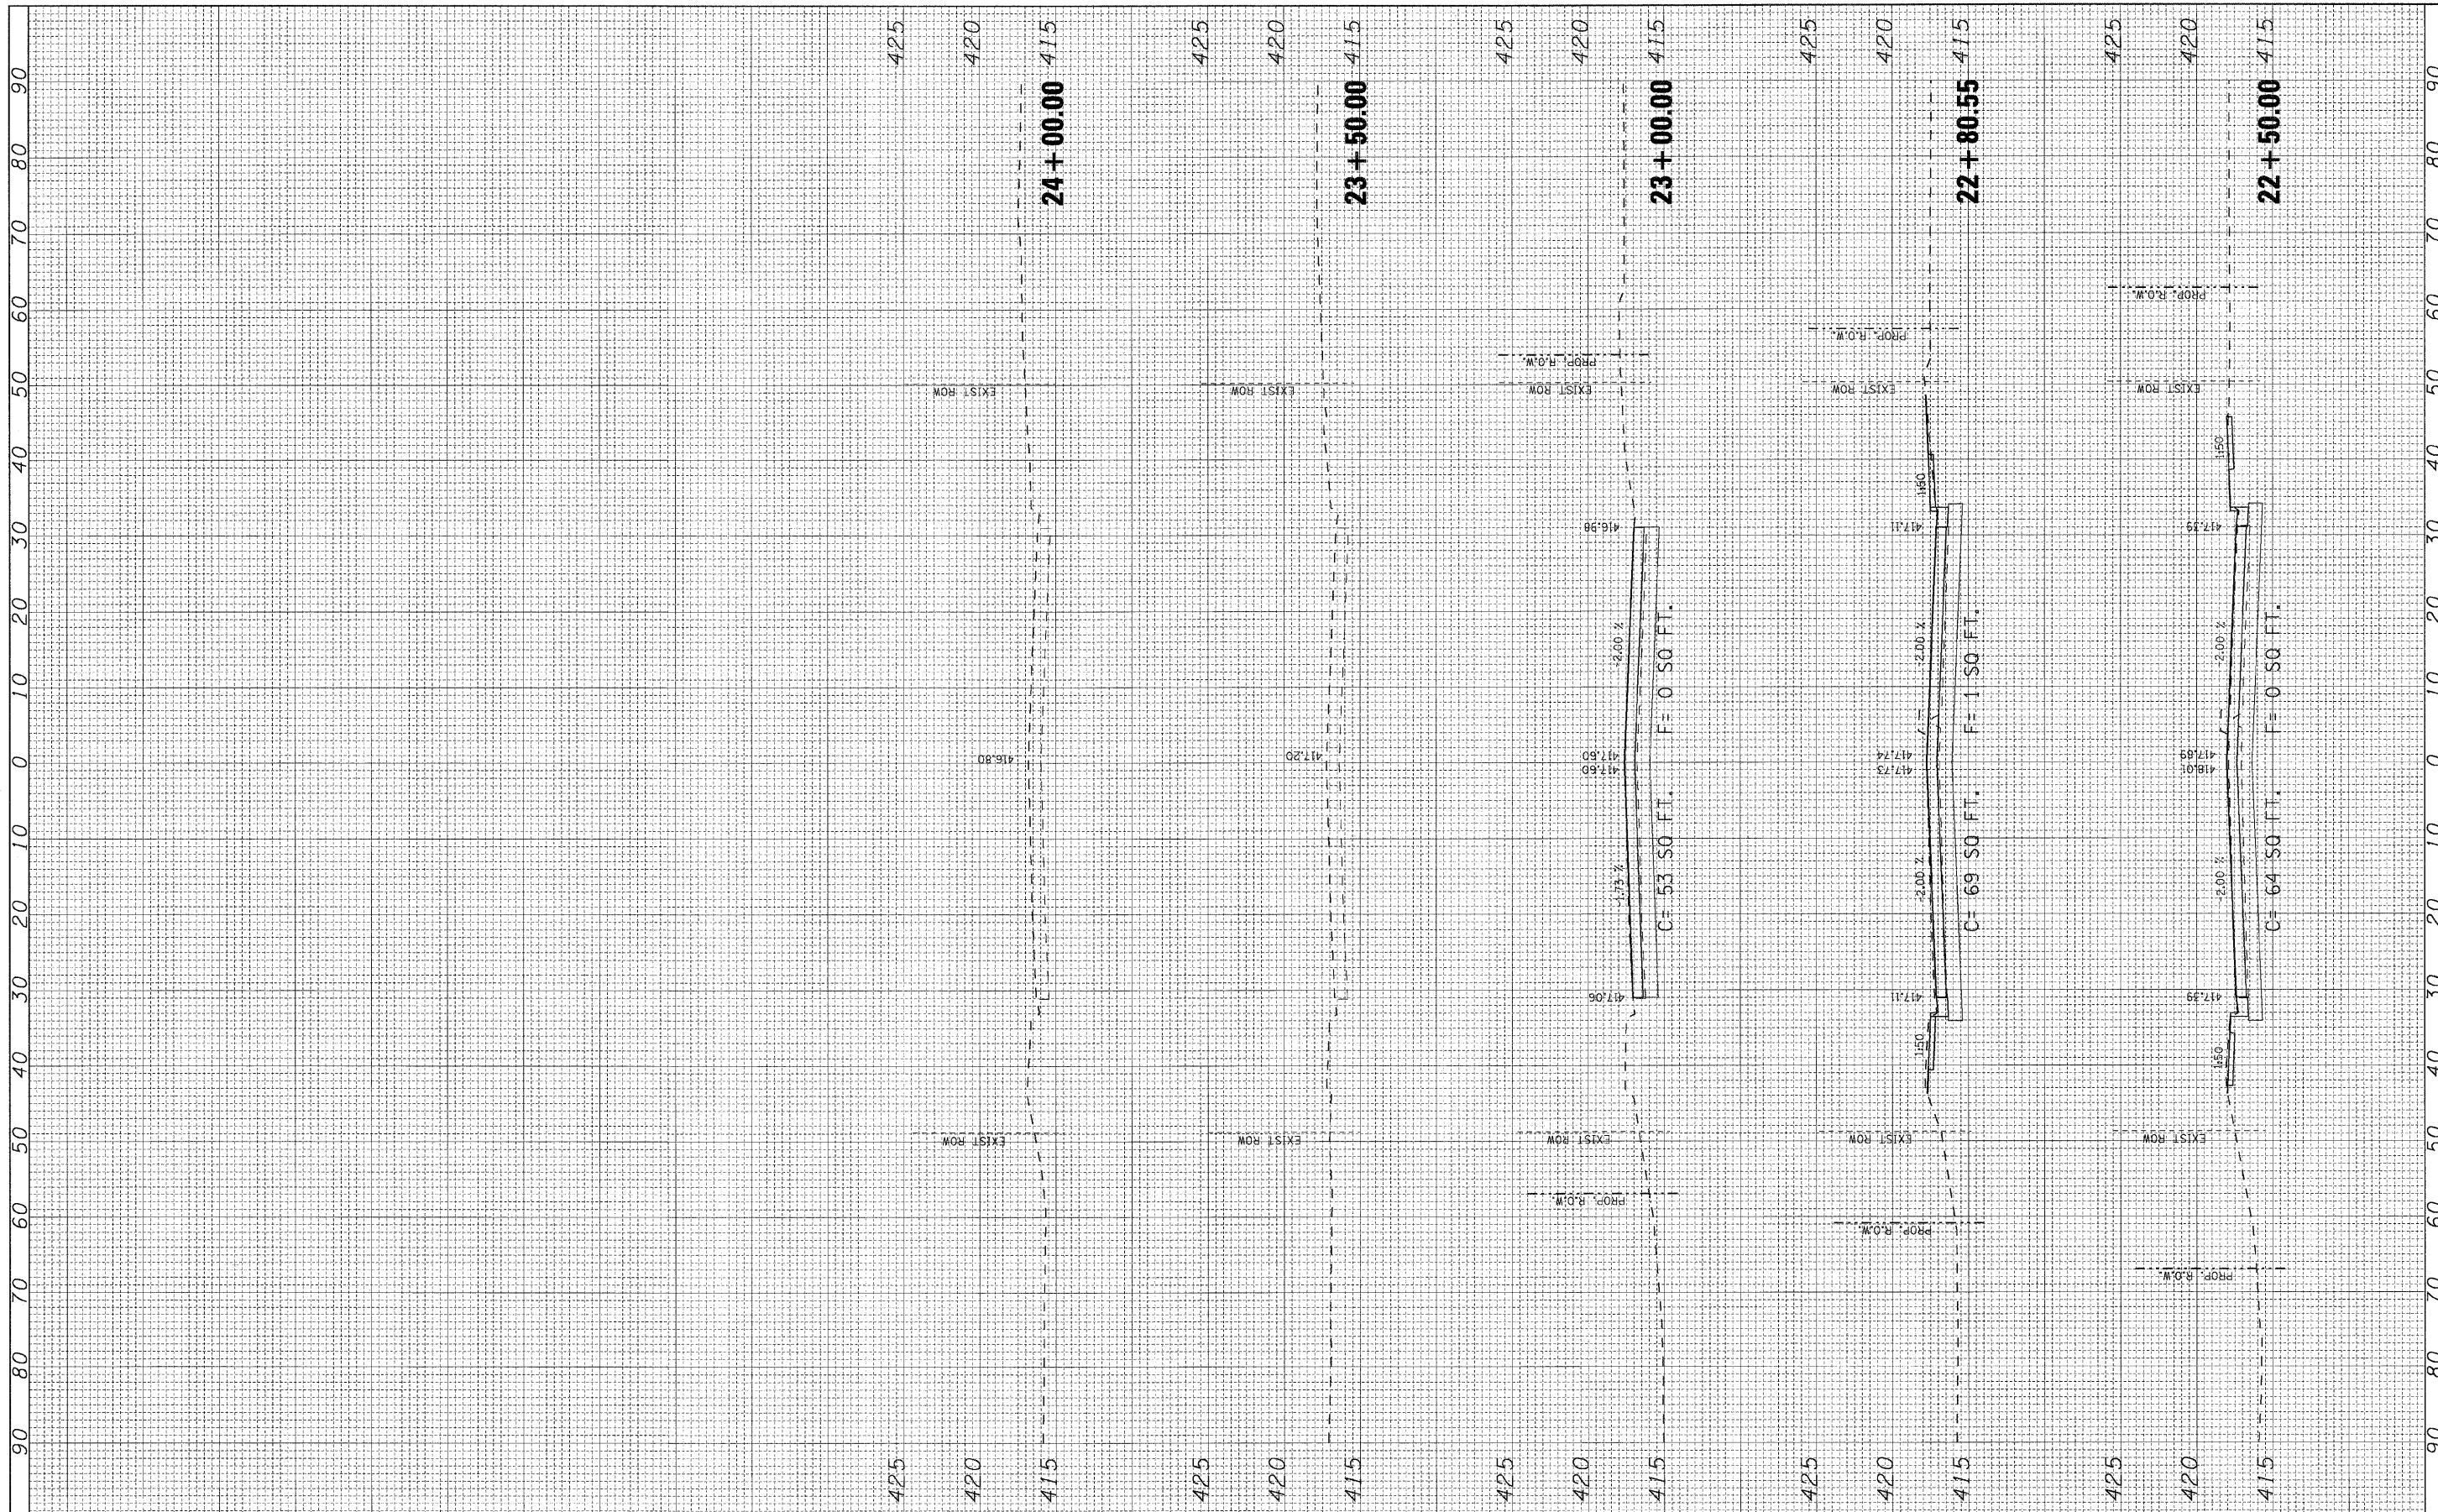

FILE NAME =	USER NAME = \$USER\$	DESIGNED -	REVISED -	STATE OF ILLINOIS DEPARTMENT OF TRANSPORTATION	CROSS SECTIONS - EXCHANGE AVE	F.A. RTE.	SECTION	COUNTY	TOTAL SHEETS	SHEET NO.	
\$FILEL\$		DRAWN -	REVISED -			70	82-2-1HB	ST. CLAIR	236	217	
	PLOT SCALE = \$SCALE\$	CHECKED -	REVISED -			CONTRACT NO. 76C55					
	PLOT DATE = \$DATE\$	DATE - OCTOBER 9, 2009	REVISED -			SCALE:	SHEET NO. 5 OF 5 SHEETS	STA. 22+50.00 TO STA. 24+00.00	ILLINOIS FED. AID PROJECT		