


DATE	
BY	
FINAL SURVEY	
PLOTTED	
NOTE BOOK	
AREAS CHECKED	
NO.	

DATE	
BY	
ORIGINAL SURVEY	
PLOTTED	
NOTE BOOK	
AREAS CHECKED	
NO.	

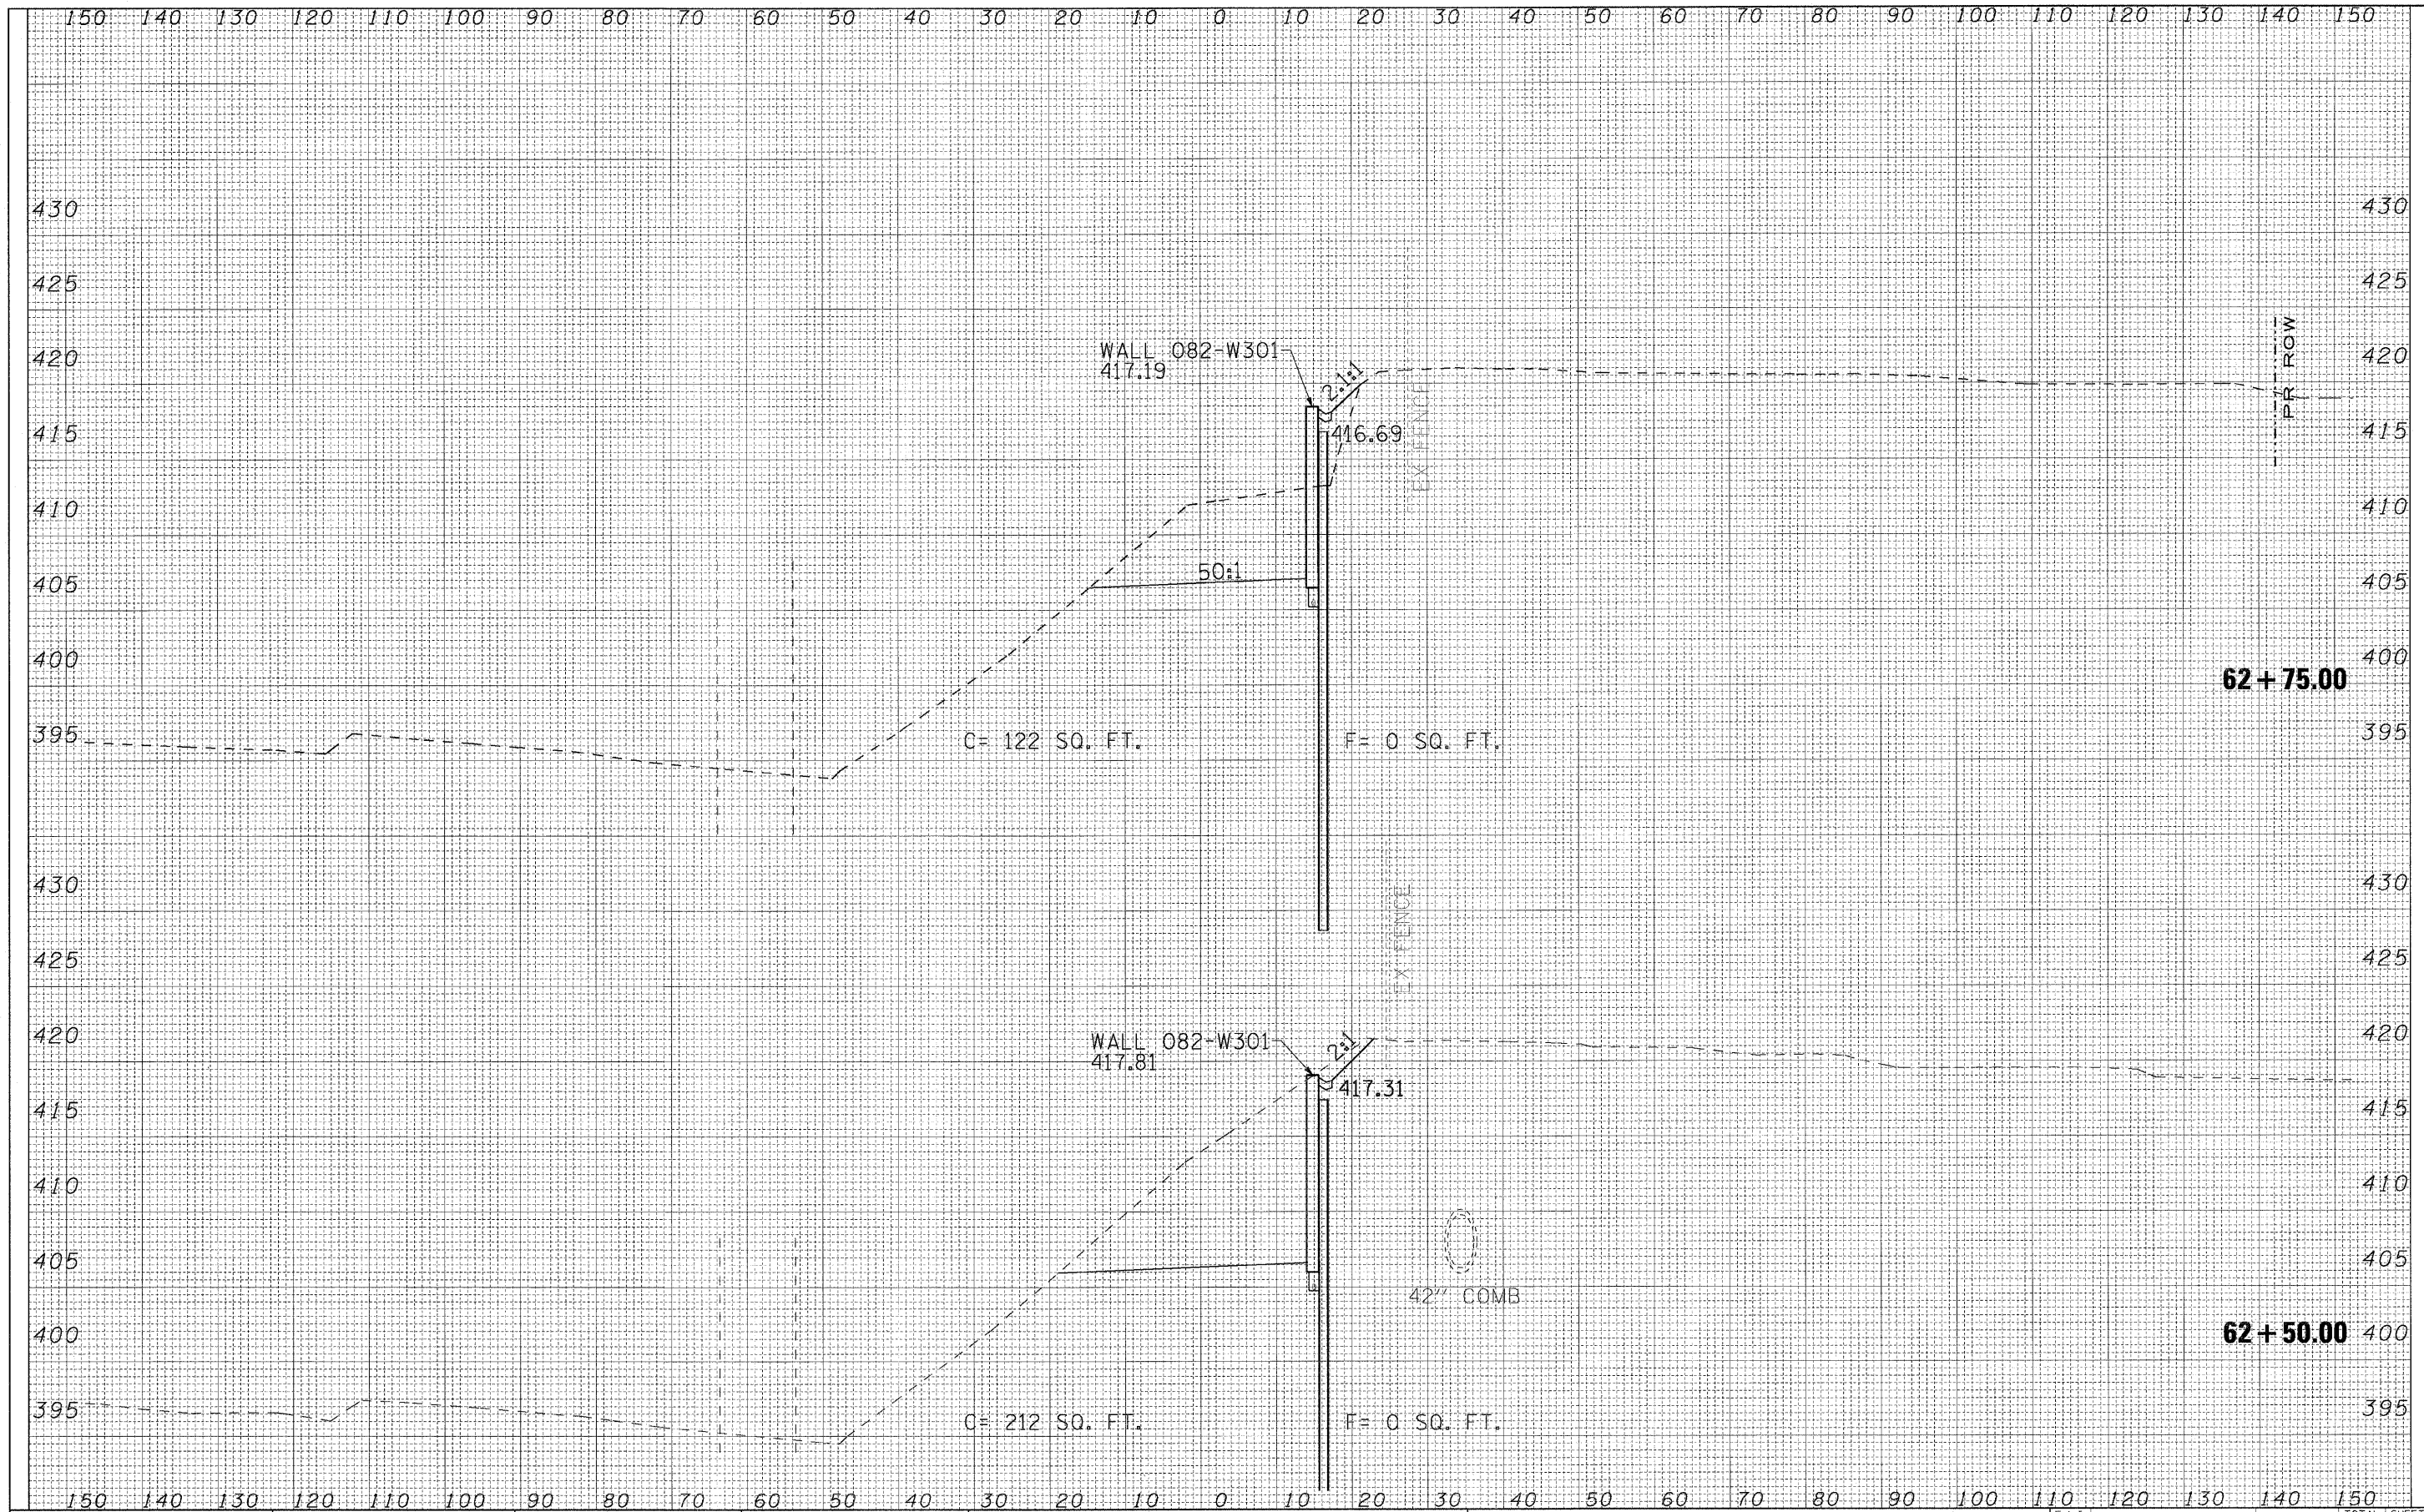

FILE NAME - #FILE#	USER NAME - #USER#	DESIGNED - DRH	REVISED -	<b>STATE OF ILLINOIS DEPARTMENT OF TRANSPORTATION</b>	<b>CROSS SECTIONS - RETAINING WALL 082-W301</b>	F.A.I. RTE. 70	SECTION 82-2-1HB	COUNTY ST. CLAIR	TOTAL SHEETS 236	SHEET NO. 220		
PLOT SCALE = #SCALE#	CHECKED - AGF	REVISED -	SCALE:			SHEET NO. 3 OF 7 SHEETS	STA. 62+50.00 TO STA. 62+75.00	ILLINOIS FED. AID PROJECT				
PLOT DATE = #DATE#	DATE - OCTOBER 15, 2009	REVISED -										