


FINAL SURVEY	SURVEYED	BY	DATE
NOTE BOOK	PLOTTED		
AREAS	CHECKED		
NO.			

ORIGINAL SURVEY	SURVEYED	BY	DATE
NOTE BOOK	PLOTTED		
AREAS	CHECKED		
NO.			

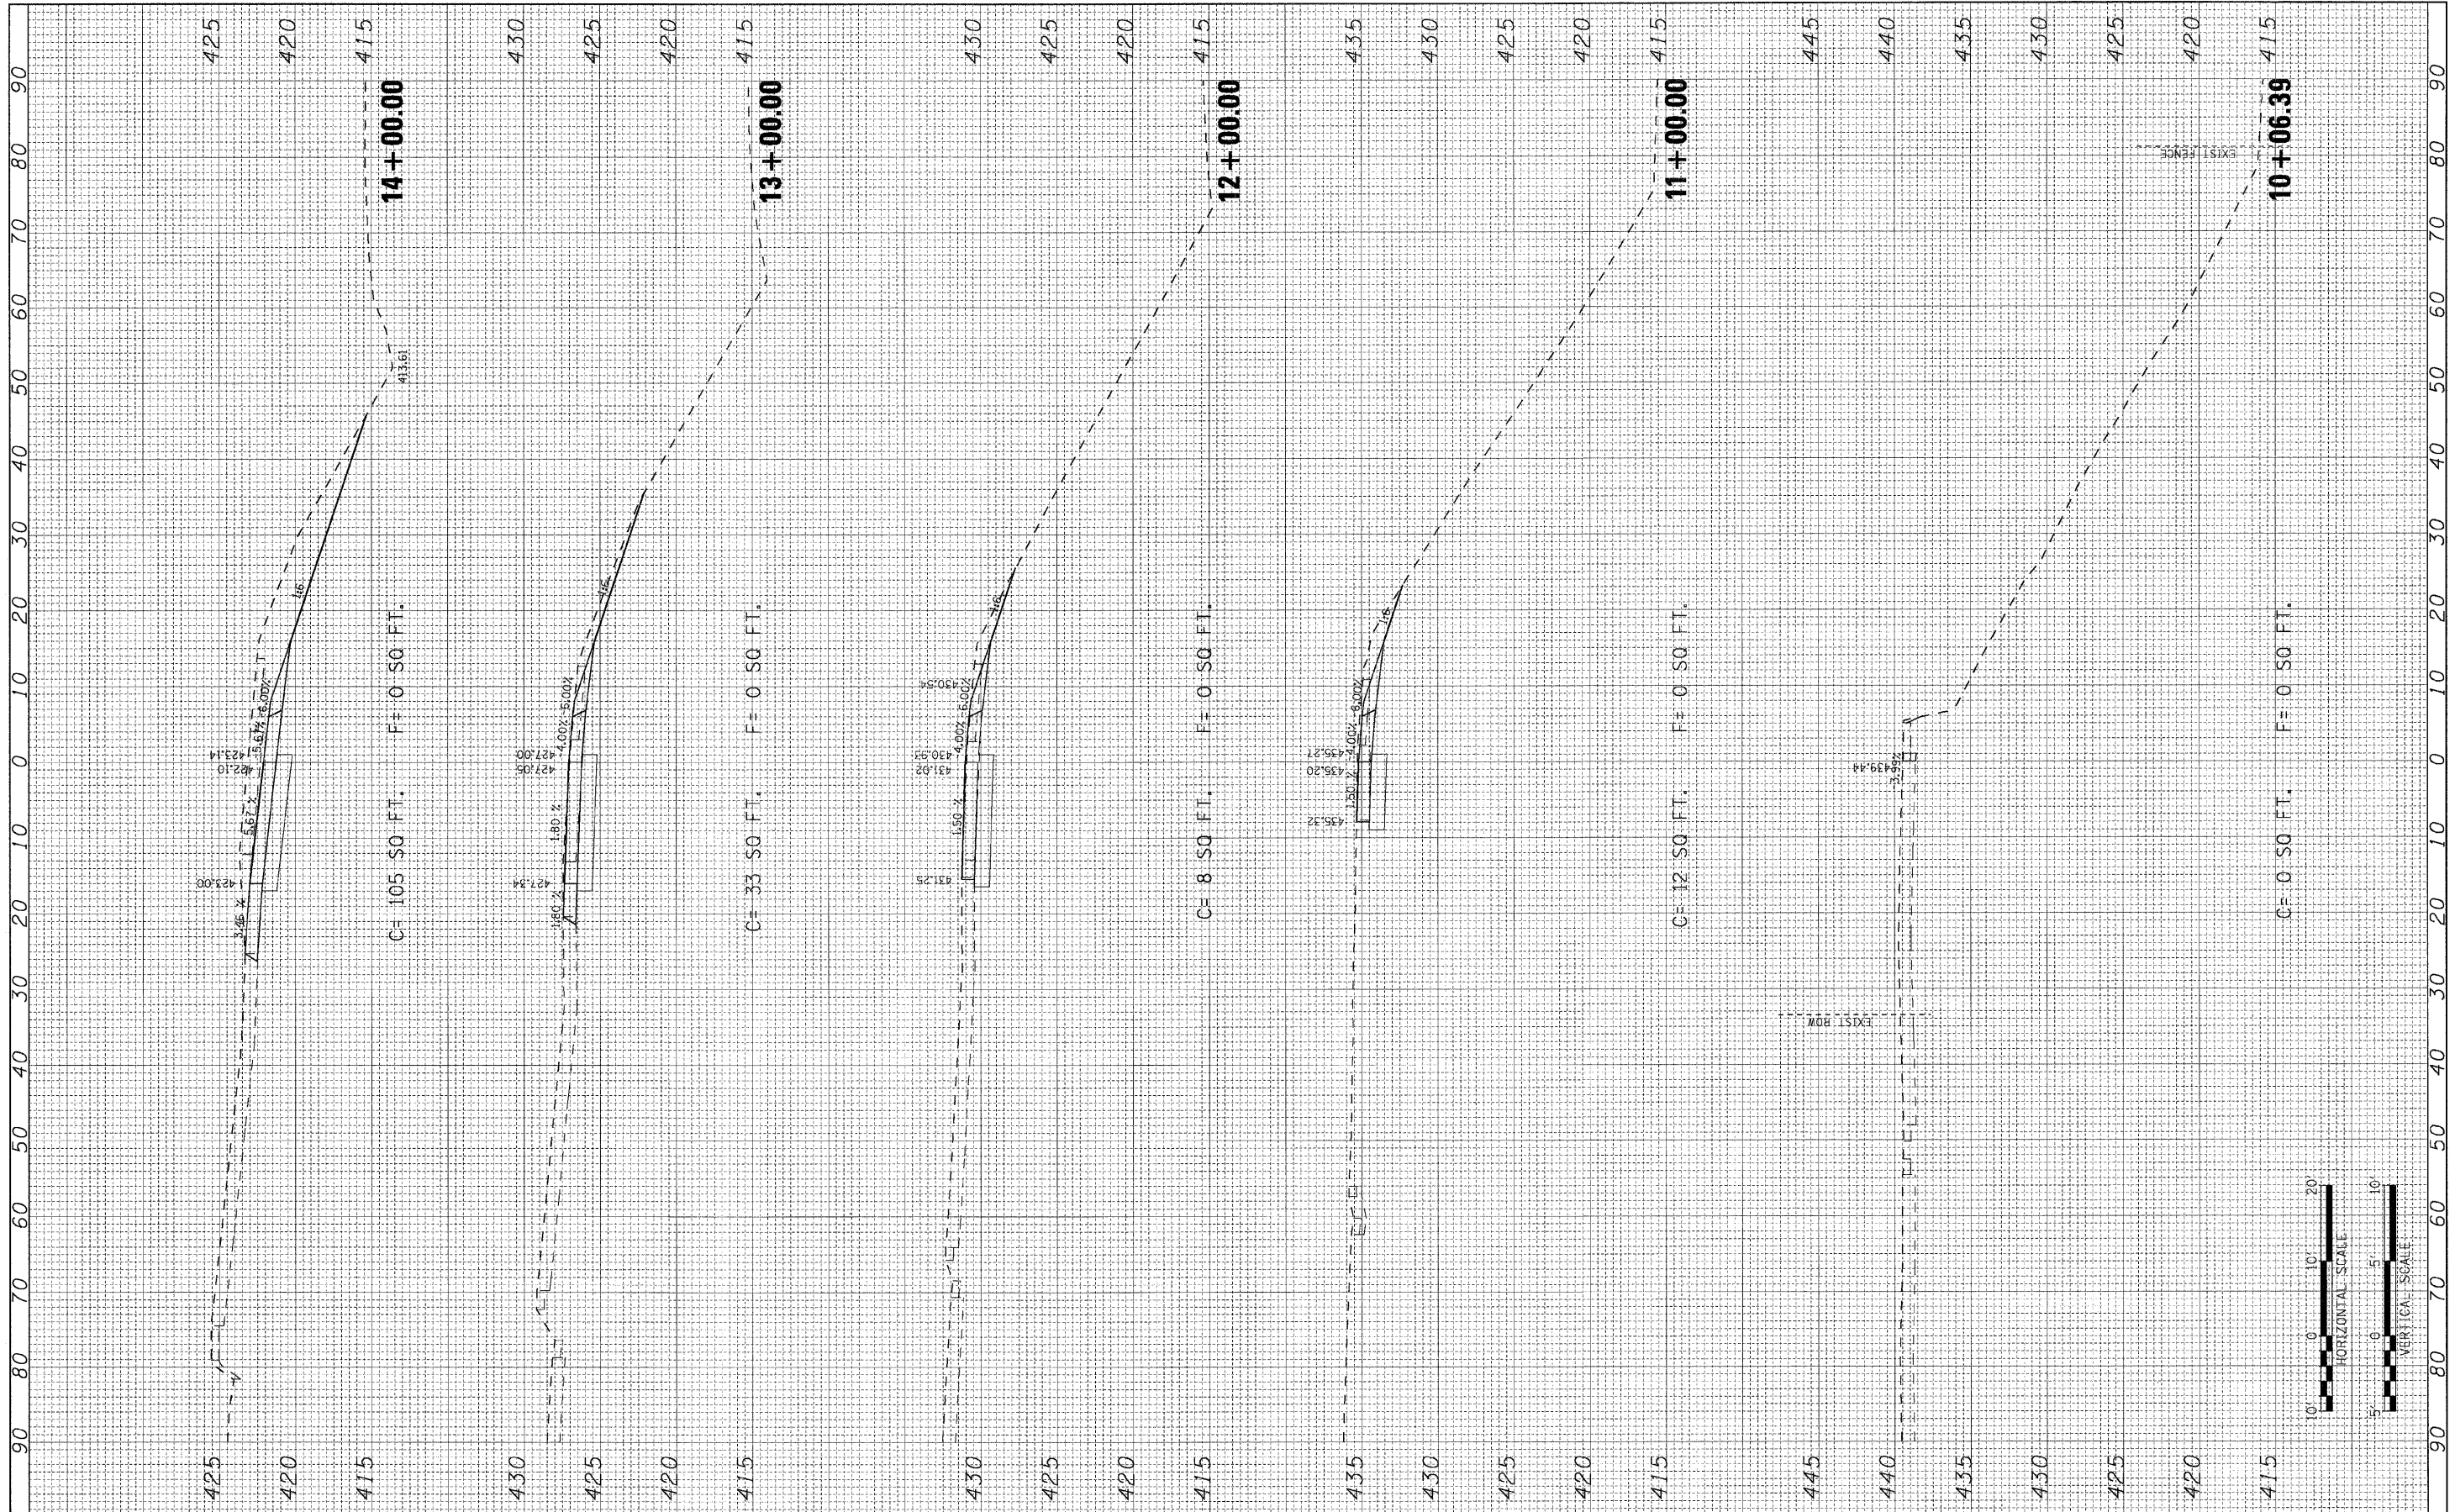

FILE NAME = #FILE#

USER NAME = #USER#

DESIGNED - DRH
DRAWN - DRH
CHECKED - AGF
DATE - OCTOBER 9, 2009

REVISED -
REVISED -
REVISED -
REVISED -

**STATE OF ILLINOIS
DEPARTMENT OF TRANSPORTATION**

CROSS SECTIONS - RAMP 0

SCALE: SHEET NO. 1 OF 4 SHEETS STA. 10+06.39 TO STA. 14+00.00

F.A.I. RTE.	SECTION	COUNTY	TOTAL SHEETS	SHEET NO.
70	82-2-1HB	ST. CLAIR	236	225

CONTRACT NO. 76C55

ILLINOIS FED. AID PROJECT

