


FINAL SURVEY	SURVEYED	BY	DATE
NOTE BOOK NO.	PLOTTED		
	DATE		
	AREAS CHECKED		

ORIGINAL SURVEY	SURVEYED	BY	DATE
NOTE BOOK NO.	PLOTTED		
	DATE		
	AREAS CHECKED		

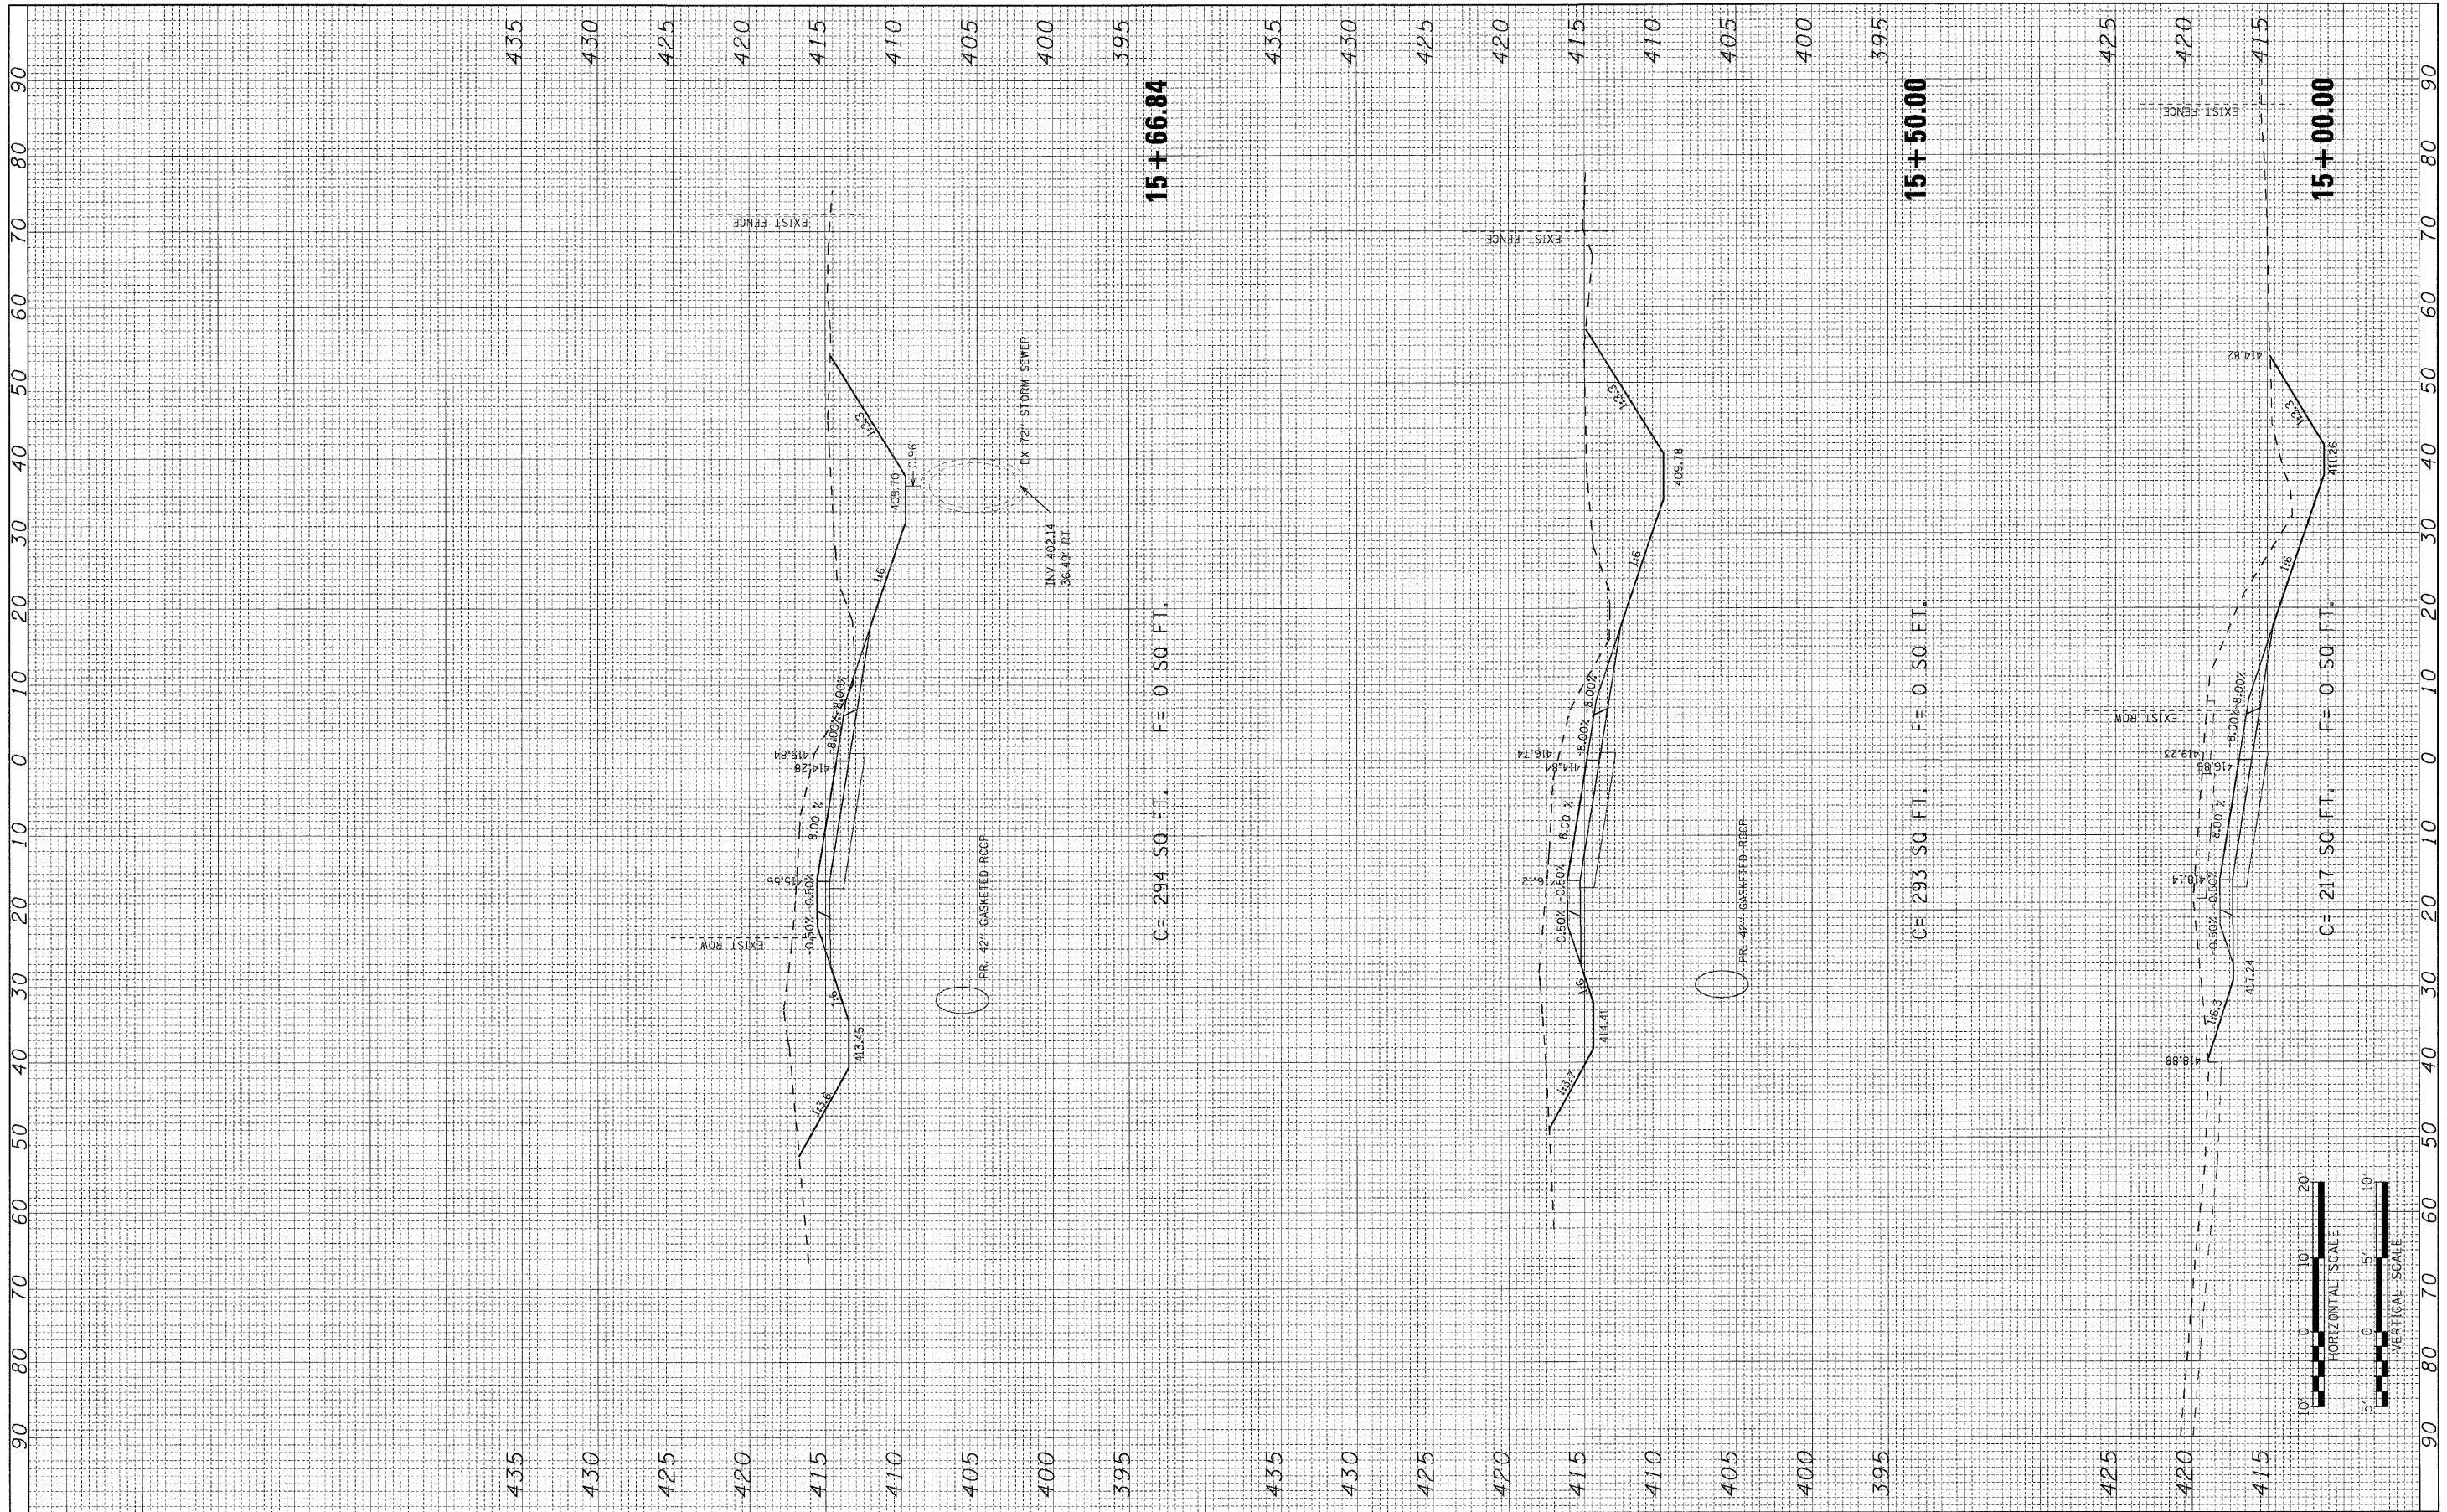

FILE NAME =	USER NAME = #USER#	DESIGNED - DRH	REVISED -	STATE OF ILLINOIS DEPARTMENT OF TRANSPORTATION	CROSS SECTIONS - RAMP 0	F.A.I. RTE. 70	SECTION 82-2-1HB	COUNTY ST. CLAIR	TOTAL SHEETS 236	SHEET NO. 226		
#FILE#	PLOT SCALE = #SCALE#	DRAWN - DRH	REVISED -			SCALE:	SHEET NO. 2 OF 4 SHEETS	STA. TO STA. 15+66.84	ILLINOIS FED. AID PROJECT			
	PLOT DATE = #DATE#	CHECKED - ACF	REVISED -									
		DATE - OCTOBER 9, 2009	REVISED -									

