
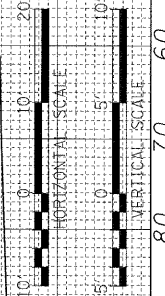


FINAL SURVEY	BY	DATE
PLOTTED		
NOTE BOOK NO.		
AREAS CHECKED		

ORIGINAL SURVEY	BY	DATE
PLOTTED		
NOTE BOOK NO.		
AREAS CHECKED		

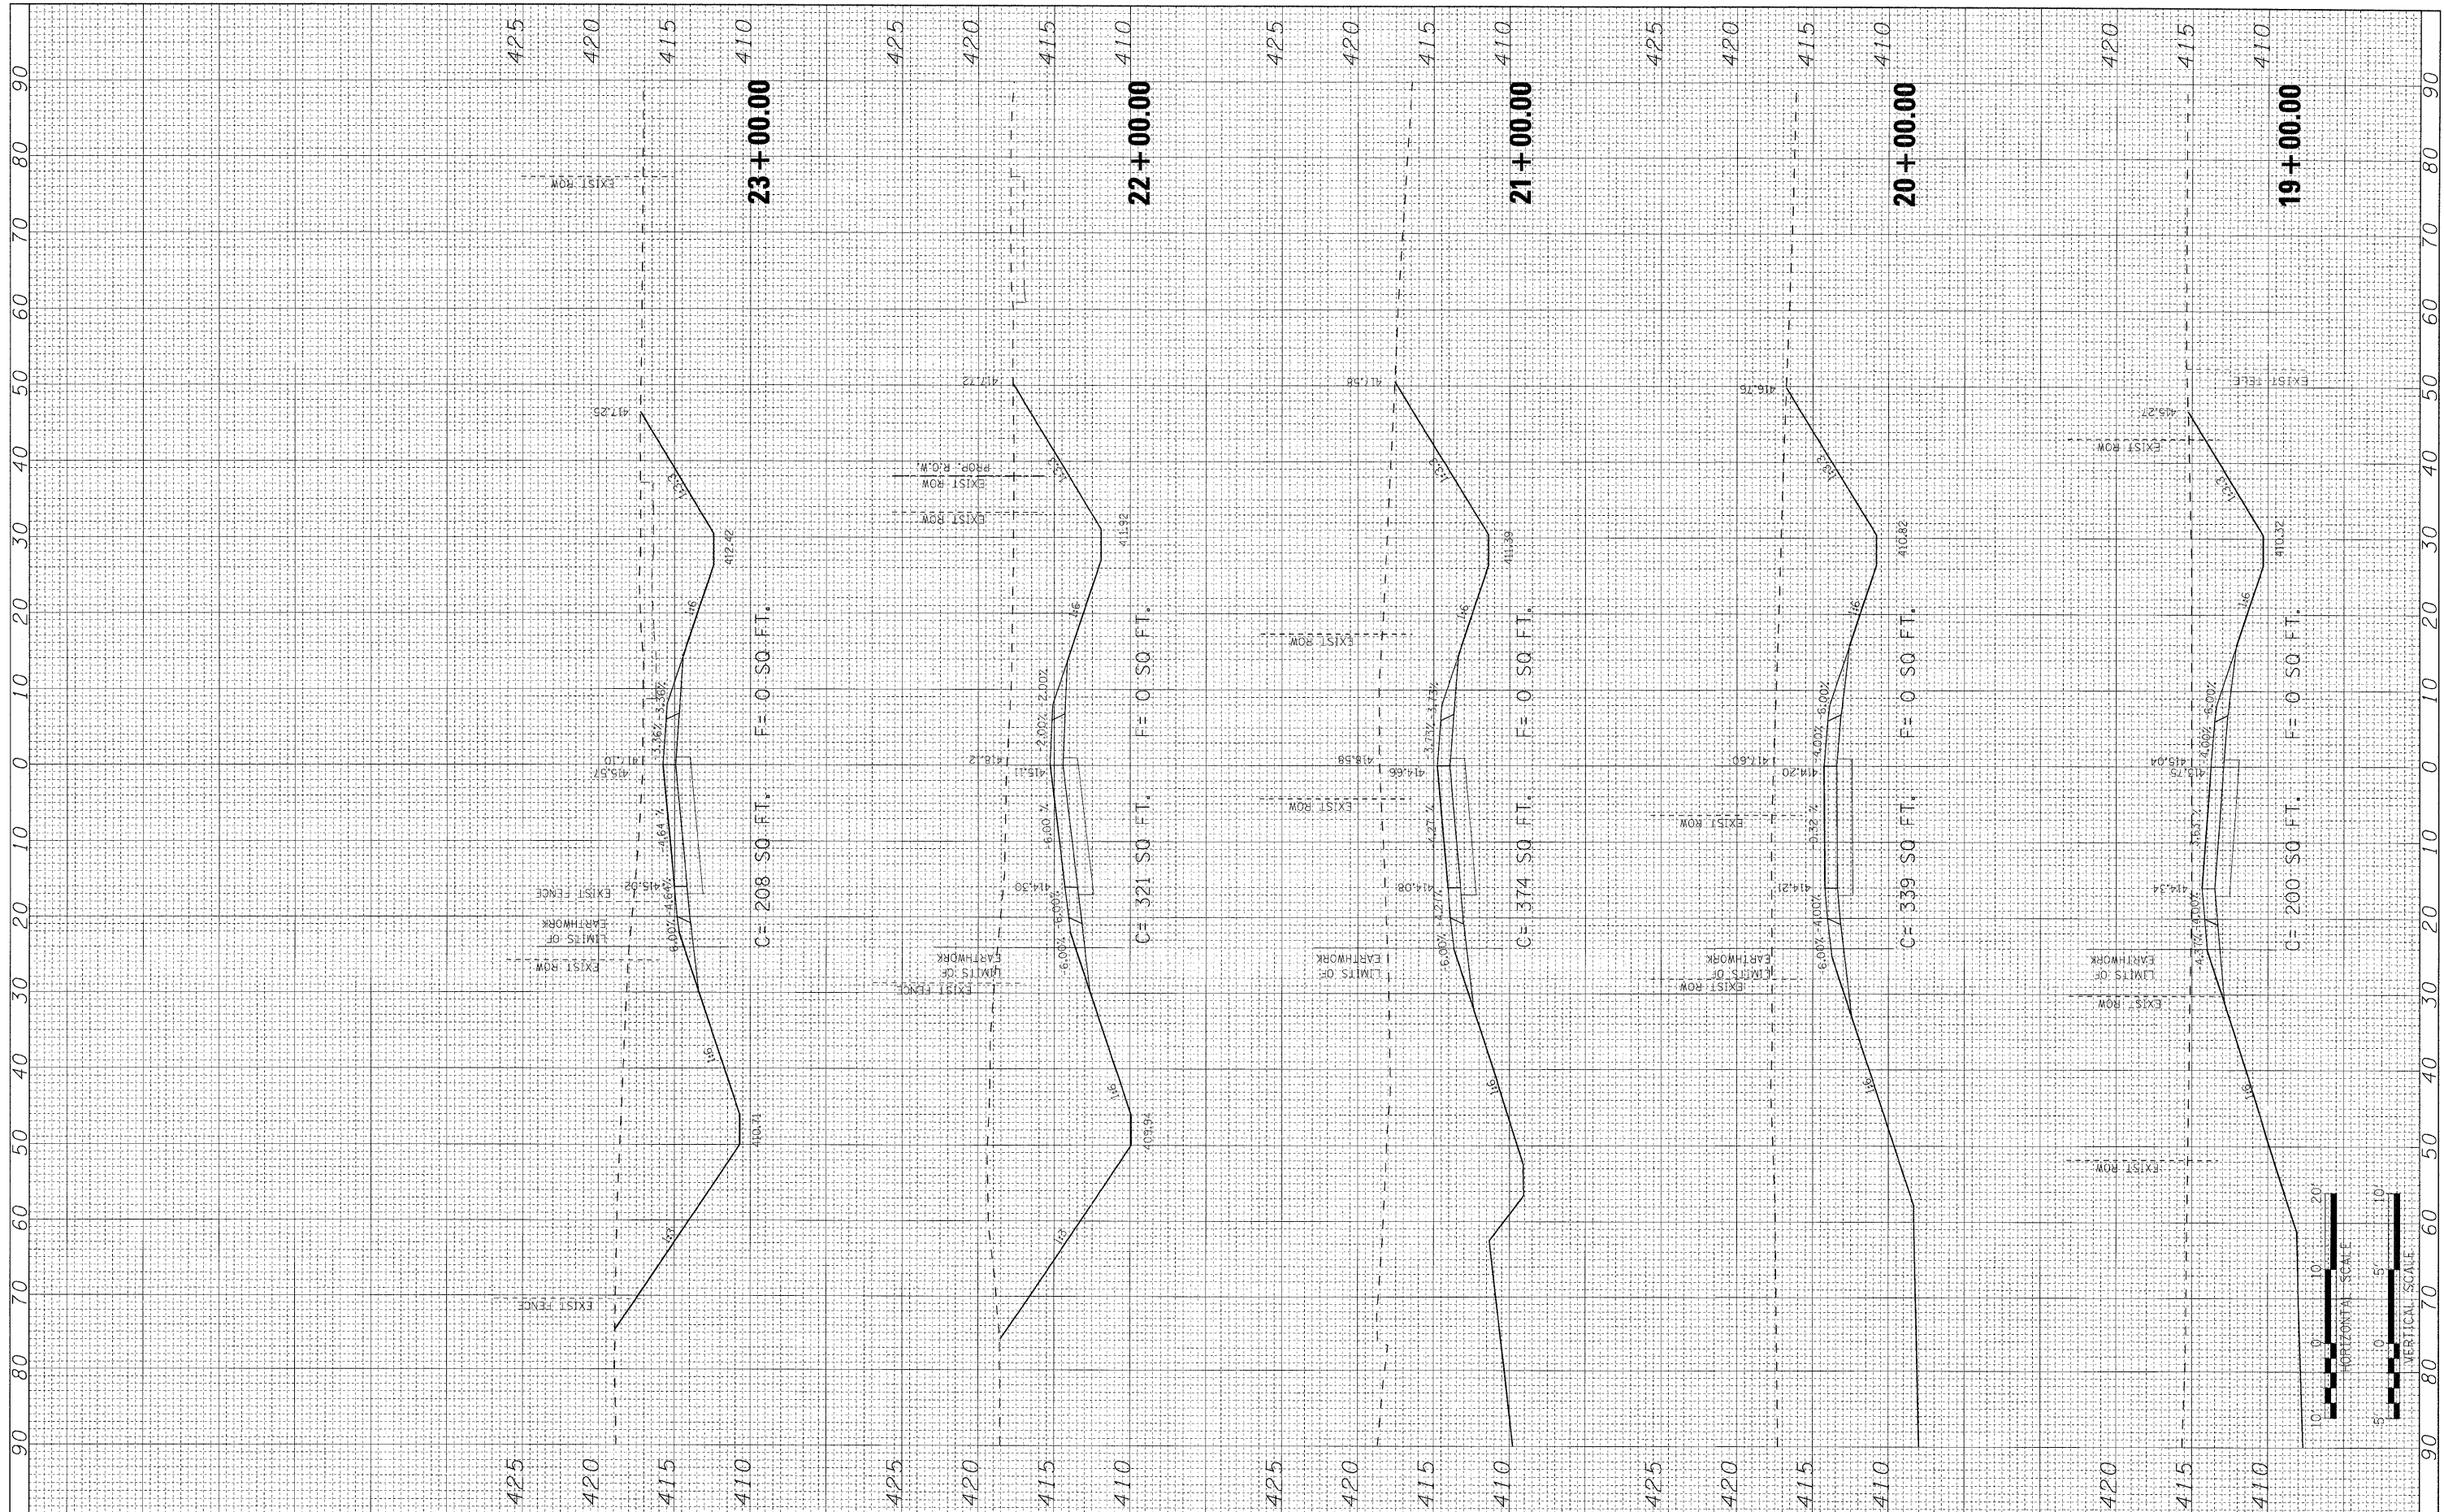

FILE NAME =  
#FILE#

USER NAME = #USER#  
DESIGNED - DRH  
DRAWN - DRH  
CHECKED - AGF  
DATE - DECEMBER 18, 2009

REVISED -  
REVISED -  
REVISED -  
REVISED -

**STATE OF ILLINOIS  
DEPARTMENT OF TRANSPORTATION**

**CROSS SECTIONS - RAMP 0**  
SCALE: SHEET NO. 4 OF 4 SHEETS STA. 19+00.00 TO STA. 23+00.00

F.A.I. RTE.	SECTION	COUNTY	TOTAL SHEETS	SHEET NO.
70	82-2-1HB	ST. CLAIR	236	228
			CONTRACT NO. 76C55	
ILLINOIS FED. AID PROJECT				