


FINAL SURVEY	SURVEYED	BY	DATE
NOTE BOOK	PLOTTED		
NO.	DATE		
	AREAS CHECKED		

ORIGINAL SURVEY	SURVEYED	BY	DATE
NOTE BOOK	PLOTTED		
NO.	DATE		
	AREAS CHECKED		

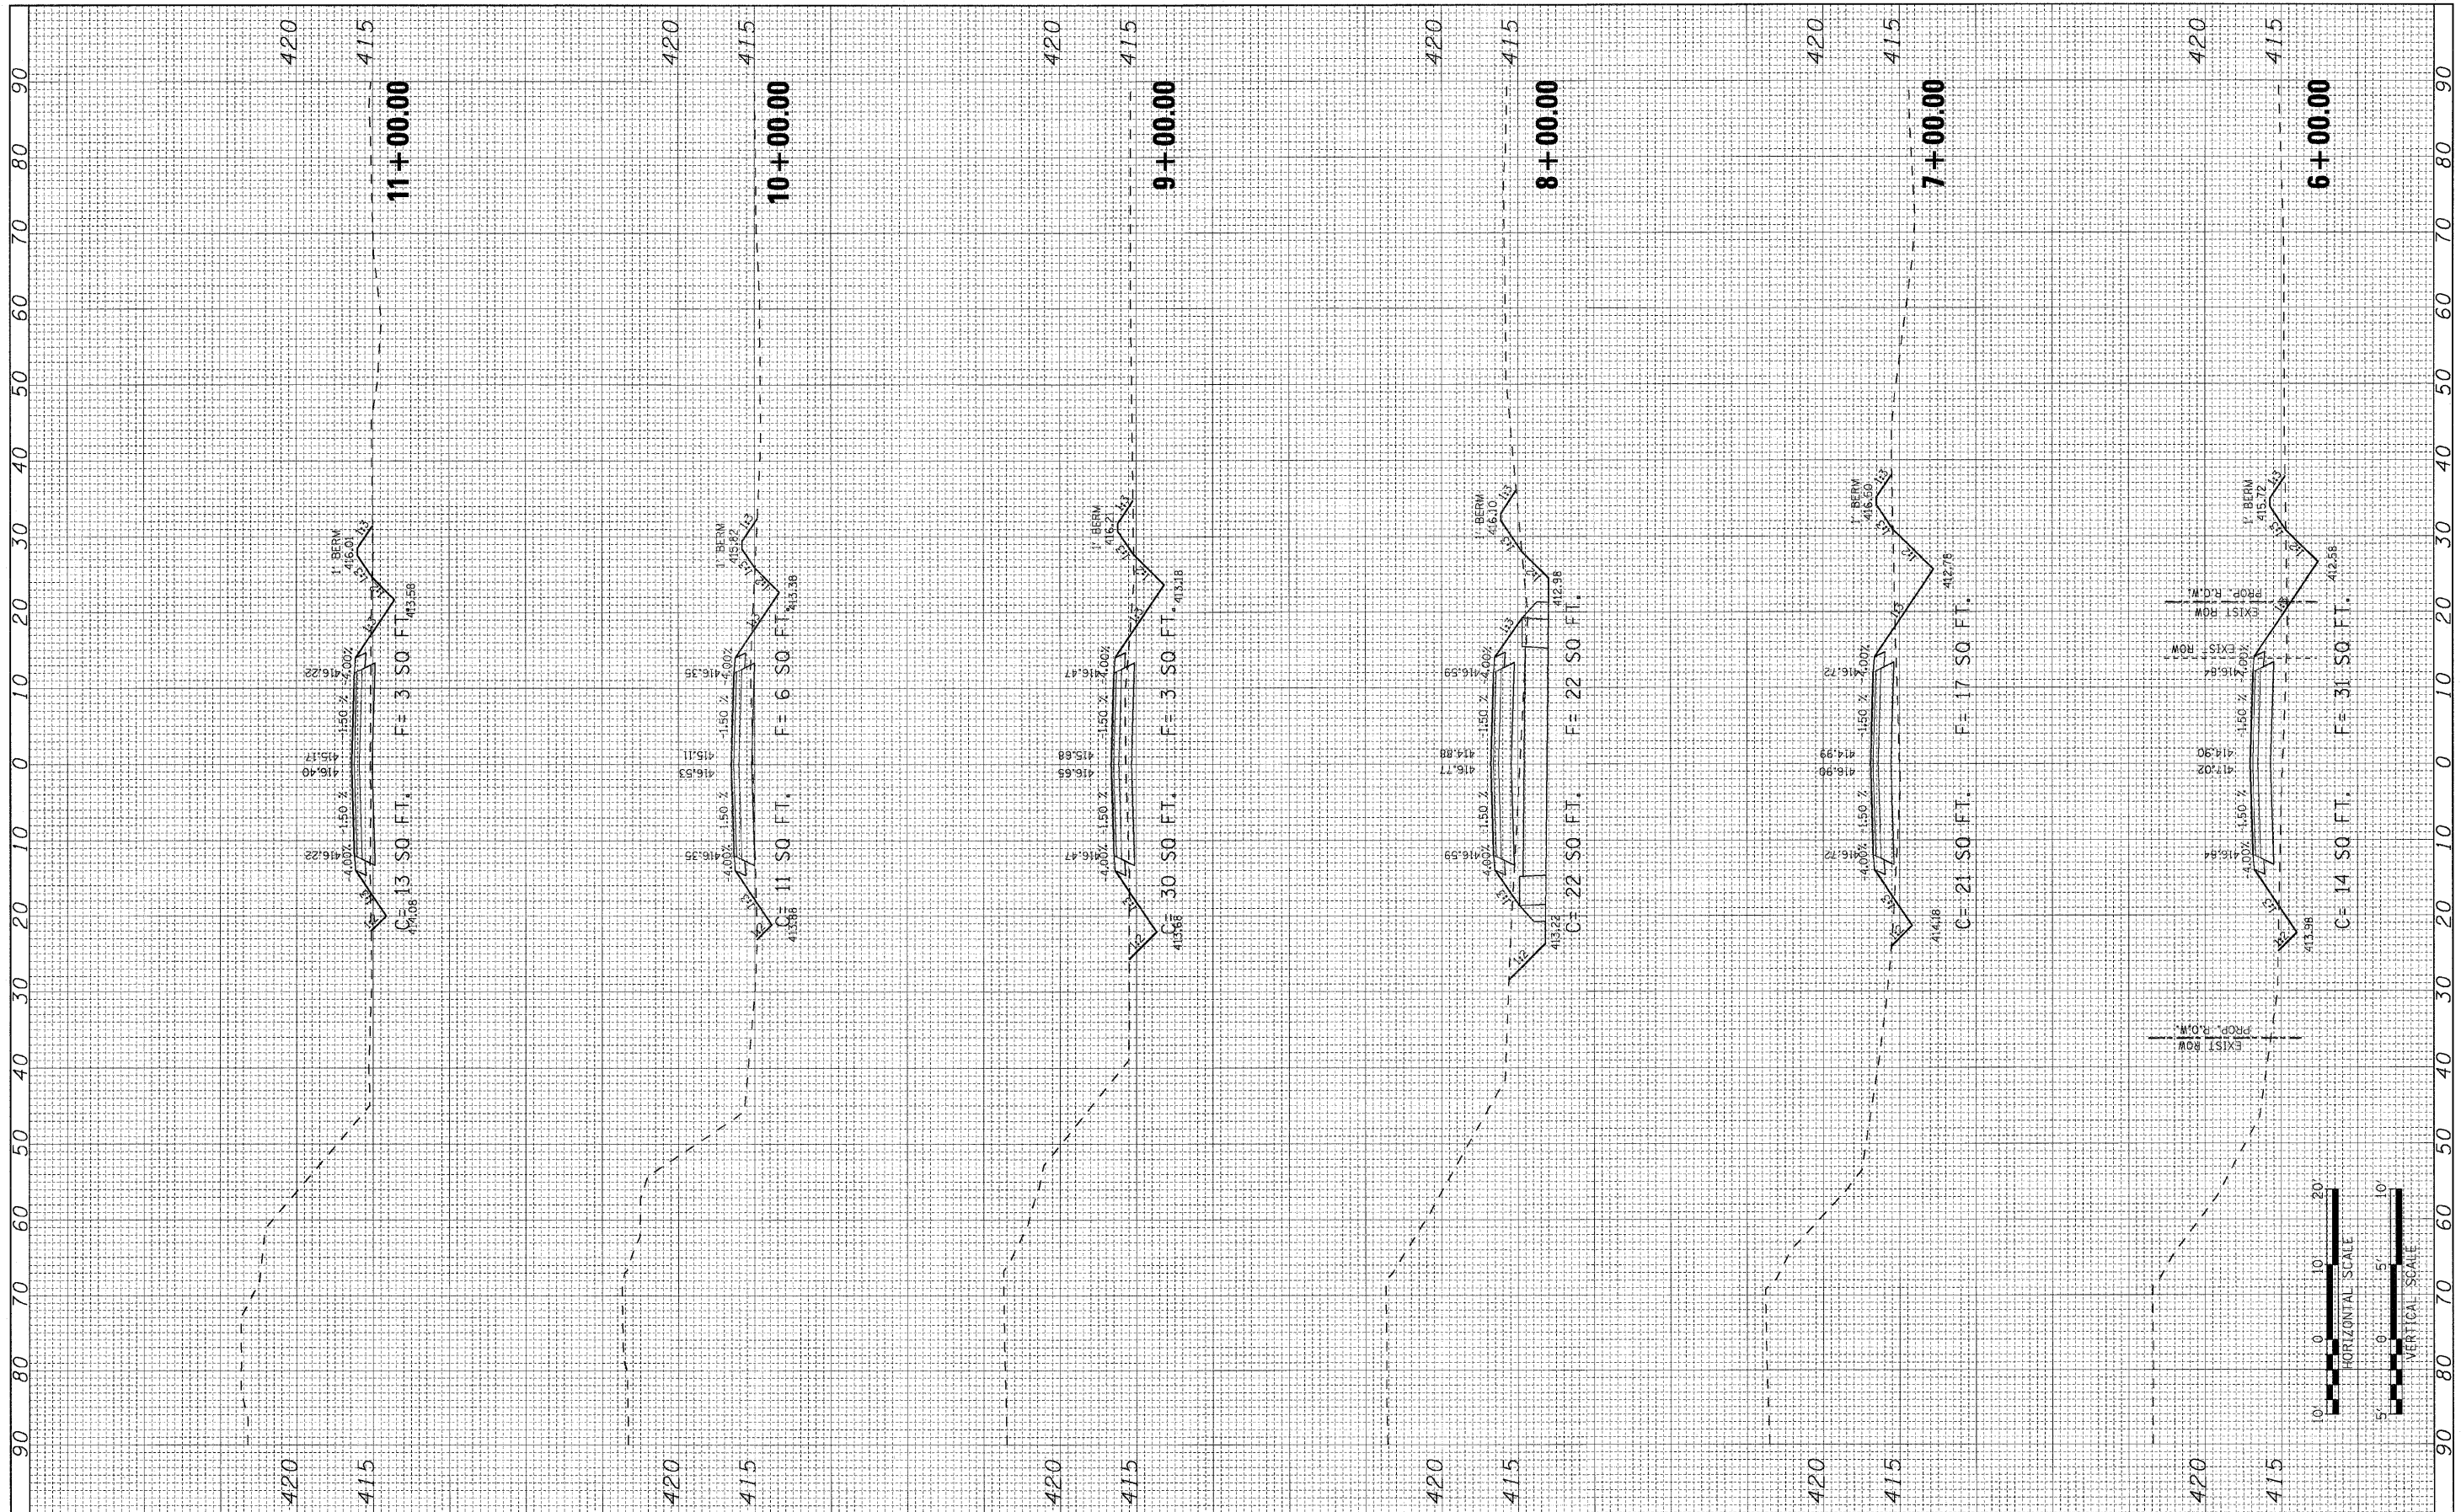

FILE NAME =	USER NAME = #USER#	DESIGNED - DRH	REVISED -	STATE OF ILLINOIS DEPARTMENT OF TRANSPORTATION	CROSS SECTIONS - BOWMAN YARD ACCESS ROAD	F.A.I. RTE. 70	SECTION 82-2-1HB	COUNTY ST. CLAIR	TOTAL SHEETS 236	SHEET NO. 230		
#FILEL#	PLOT SCALE = #SCALE#	CHECKED - AGF	REVISED -			SCALE:	SHEET NO. 2 OF 4 SHEETS	STA. 6+00.00	TO STA. 11+00.00	CONTRACT NO. 76C55		
	PLOT DATE = #DATE#	DATE - OCTOBER 9, 2009	REVISED -			ILLINOIS FED. AID PROJECT						

