


FINAL SURVEY NO.	BY	DATE
SURVEYED		
PLOTTED		
NOTE BOOK		
AREAS CHECKED		

ORIGINAL SURVEY NO.	BY	DATE
SURVEYED		
PLOTTED		
NOTE BOOK		
AREAS CHECKED		

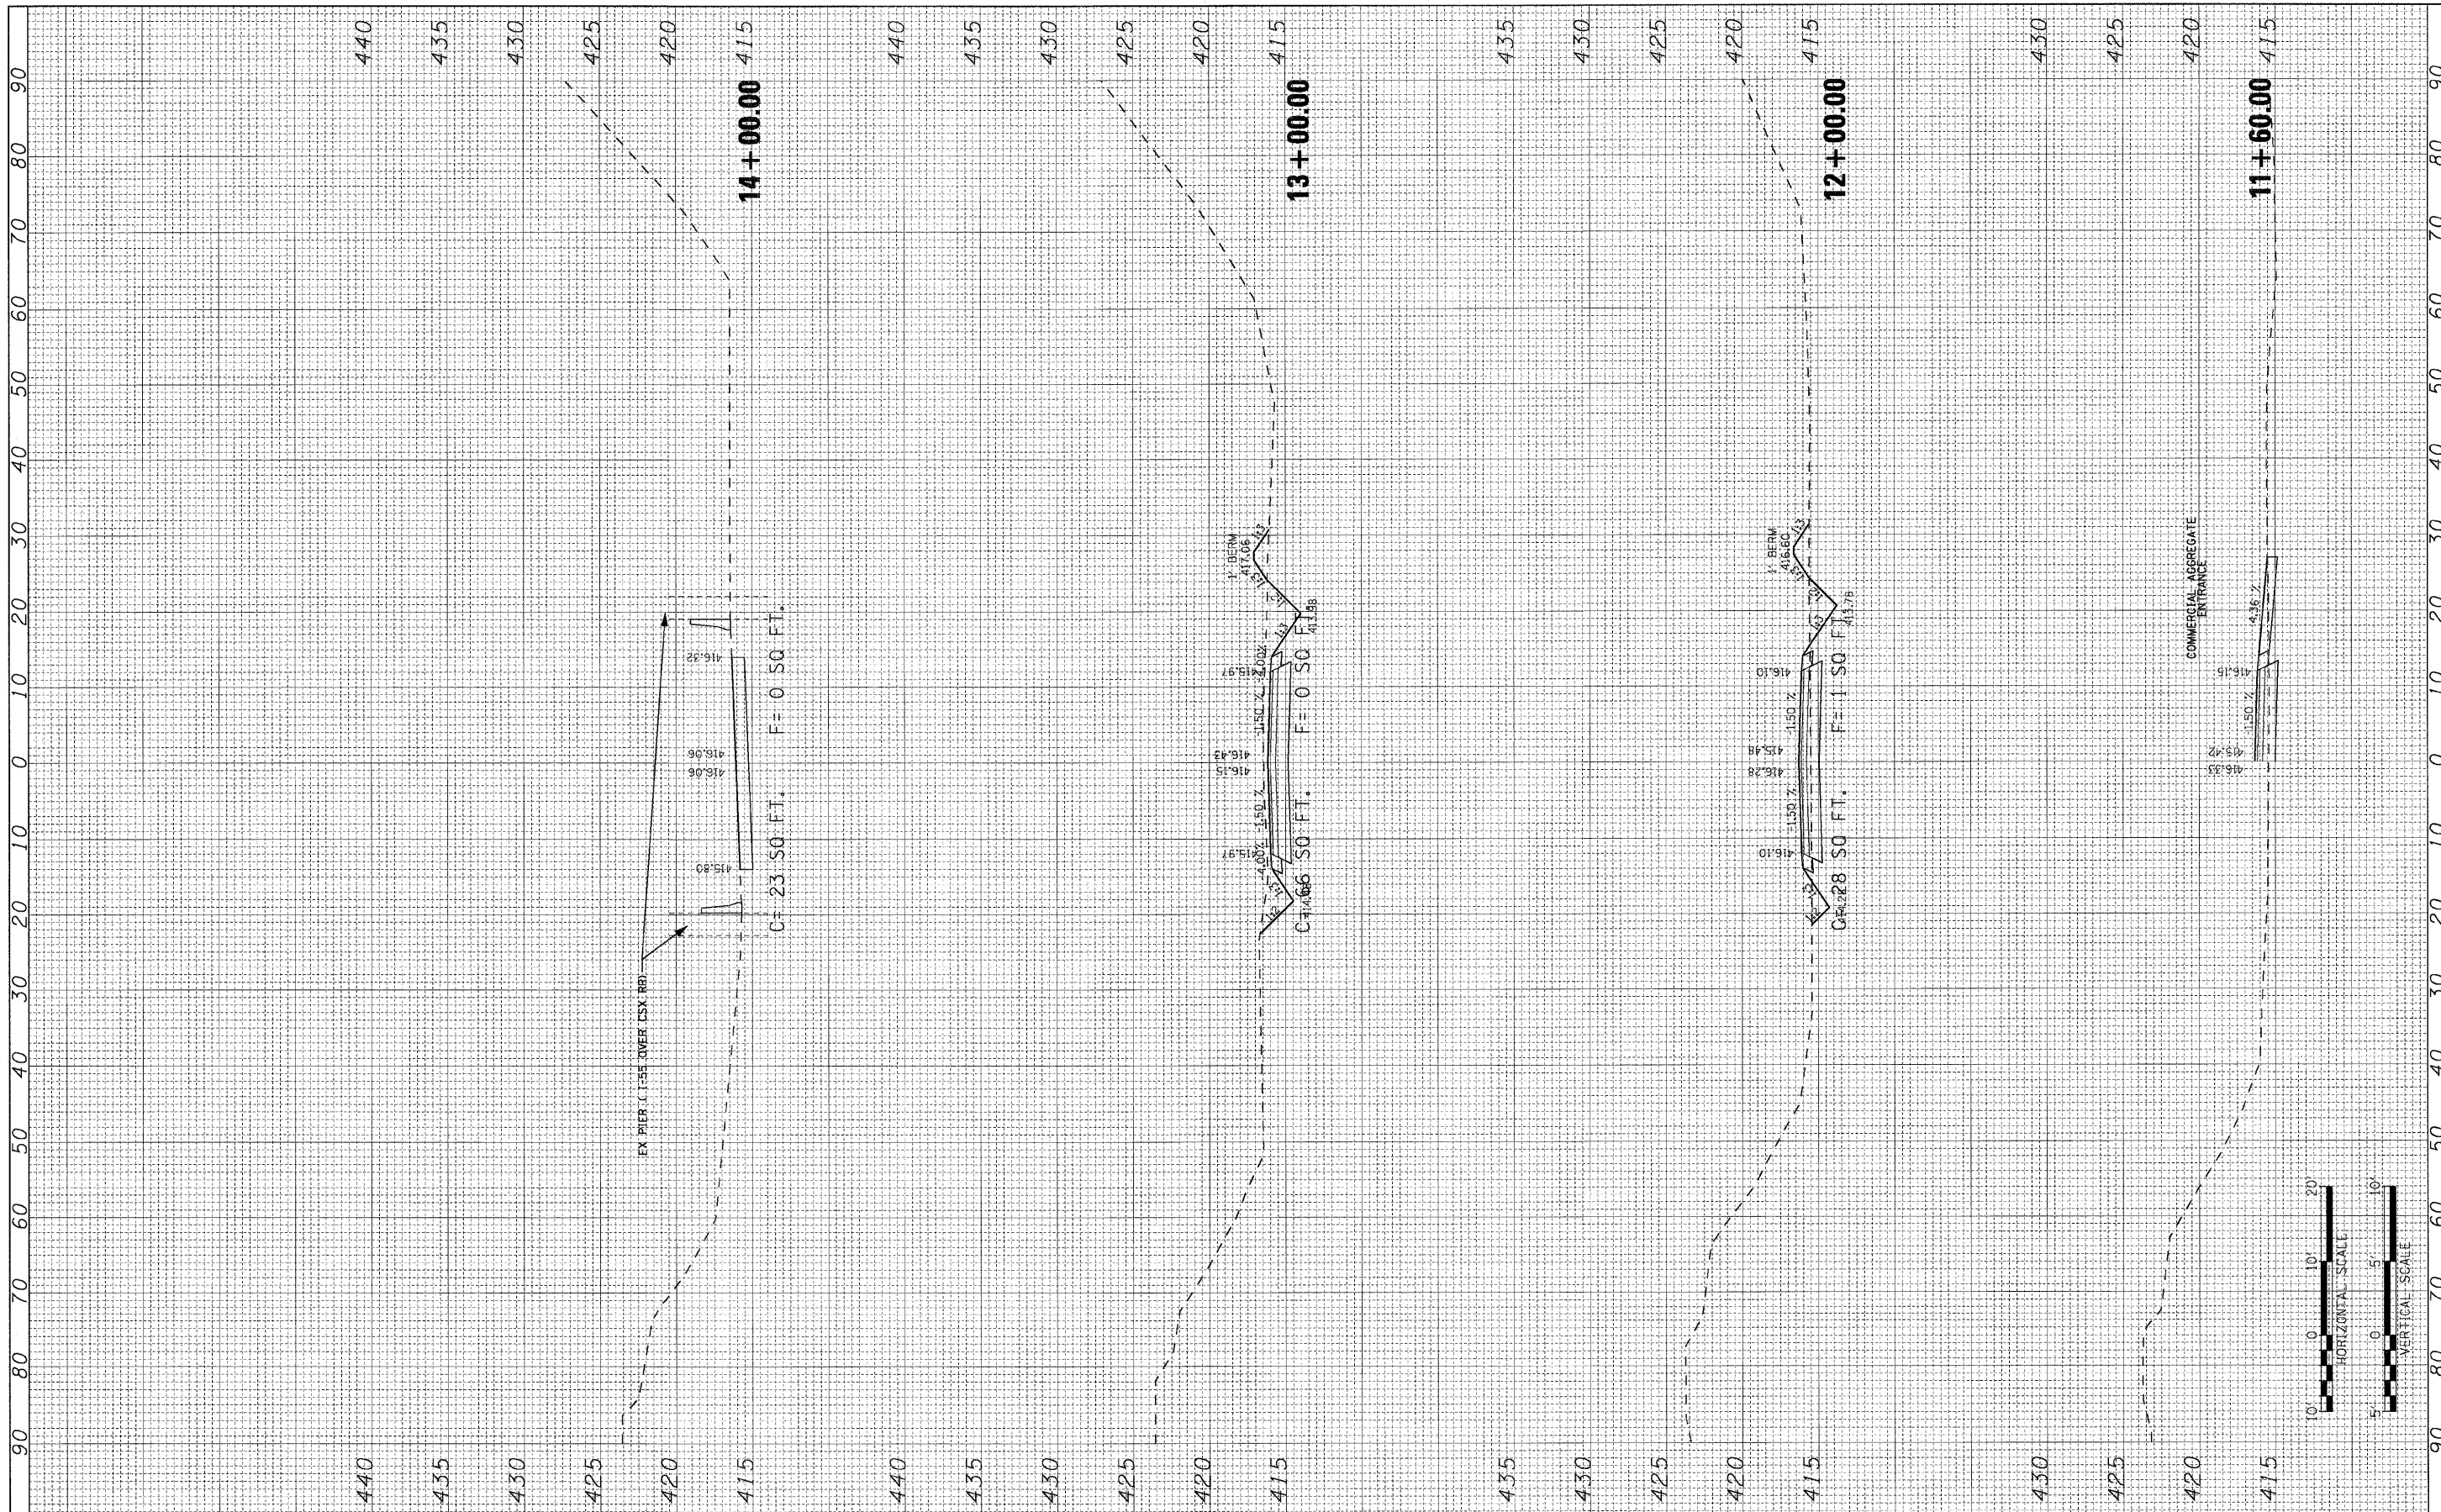

FILE NAME =	USER NAME = #USER#	DESIGNED - DRH	REVISED -	STATE OF ILLINOIS DEPARTMENT OF TRANSPORTATION	CROSS SECTIONS - BOWMAN YARD ACCESS ROAD				F.A.I. RTE. 70	SECTION 82-2-1HB	COUNTY ST. CLAIR	TOTAL SHEETS 236	SHEET NO. 231
#FILE#		DRAWN - DRH	REVISED -		SCALE:	SHEET NO.	OF	SHEETS	STA. 11+60.00	TO STA. 14+00.00	ILLINOIS FED. AID PROJECT		
		CHECKED - AGF	REVISED -										
		DATE - OCTOBER 9, 2009	REVISED -										

