



ELEVATION

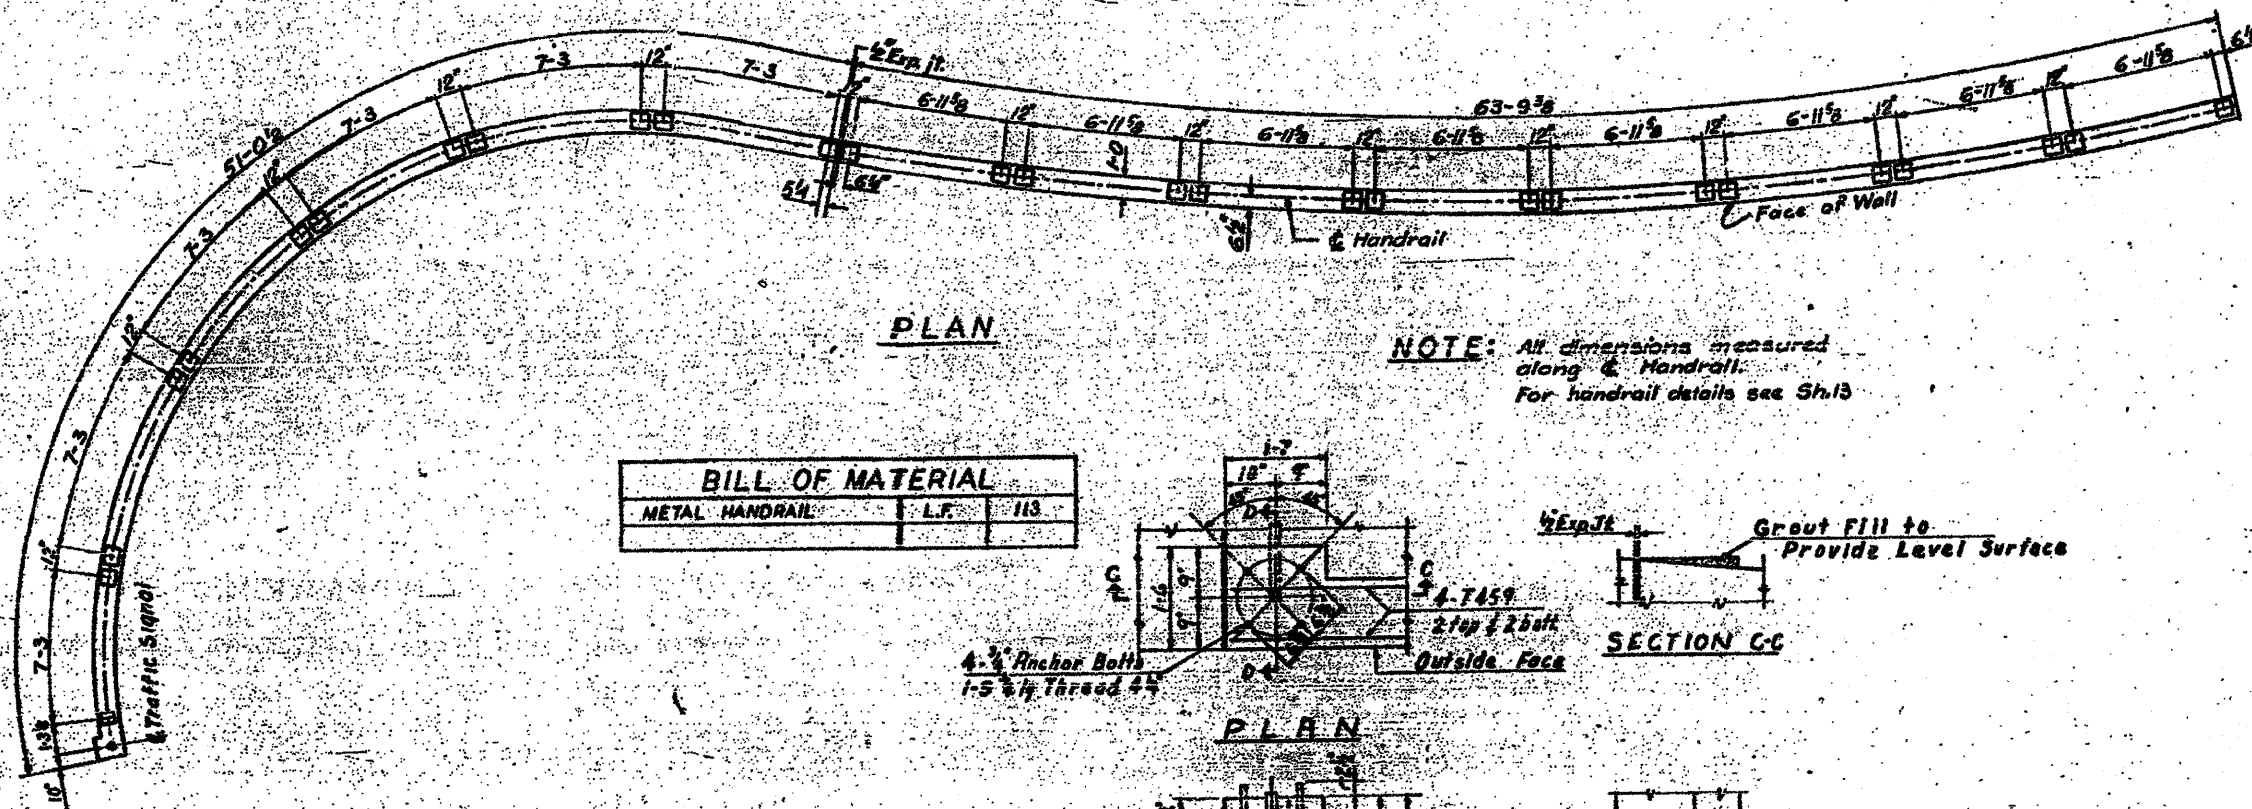


PLAN

NOTE: All dimensions measured along & Handrail. For handrail details see Sh.13


BILL OF MATERIAL		
METAL HANDRAIL	L.F.	113

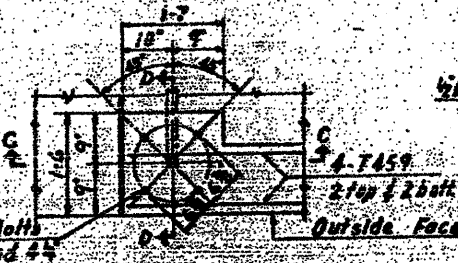


PLAN

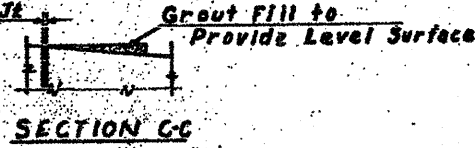

SECTION C-C

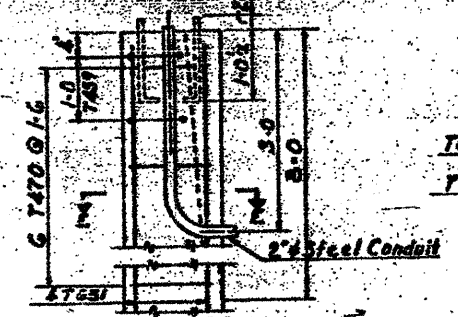

SECTION D-D

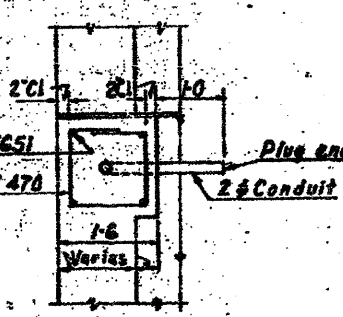

SECTION E-E

DETAIL AT TRAFFIC CONTROL SIGNAL

STATE OF ILLINOIS  
 DEPARTMENT OF PUBLIC WORKS & BLDGS.  
 DIVISION OF HIGHWAYS  
 &  
 CITY OF EAST ST. LOUIS  
**EAST ST. LOUIS EXPRESSWAY**  
 RETAINING WALL "T"  
 RAILING

H. W. LOCHNER, INC.  
 ENGINEERS  
 CHICAGO, ILLINOIS  
 DATE: APRIL 1968  
 SHEET NO. 27

Designed by: V.B.  
 Drawn by: Y.B.  
 Checked by: H.N.

FOR INFORMATION ONLY