


ALL PAVEMENT MARKING IS 4" THERMOPLASTIC UNLESS OTHERWISE NOTED

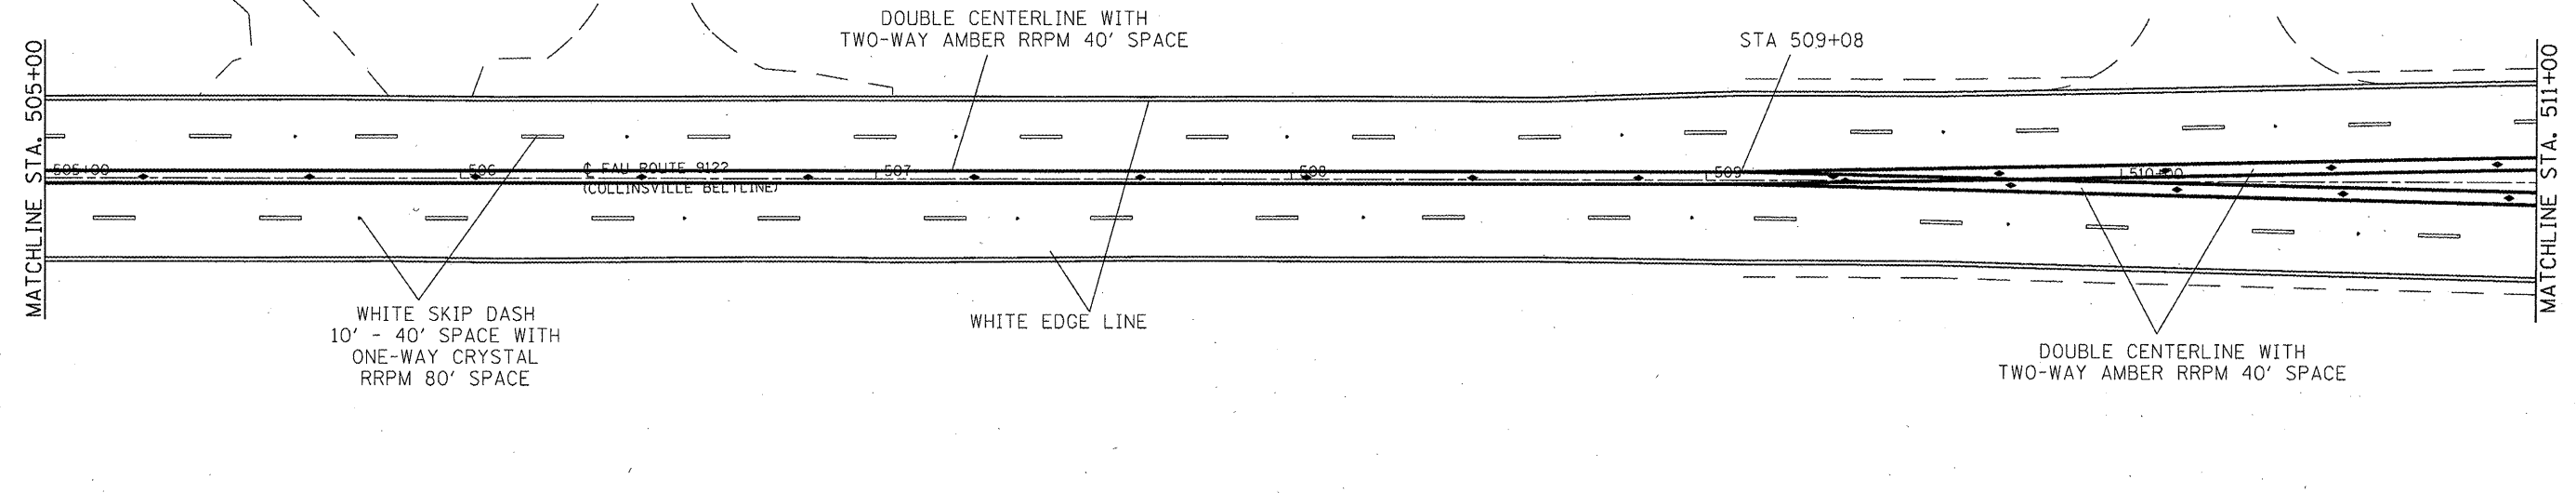

ALL PAVEMENT MARKING IS 4" THERMOPLASTIC UNLESS OTHERWISE NOTED

FILE NAME = #FILE#	USER NAME = #USER#	DESIGNED - ---	REVISED - ---	STATE OF ILLINOIS DEPARTMENT OF TRANSPORTATION	PLAN SHEETS		F.A.M. RTE. 9122	SECTION 3Q-ZBS-1	COUNTY MADISON	TOTAL SHEETS 18	SHEET NO. 11
	PLOT SCALE = #SCALE#	DRAWN - ---	REVISED - ---		SCALE: _____	SHEET NO. _____ OF _____ SHEETS	STA. _____ TO STA. _____	FED. ROAD DIST. NO. - ILLINOIS FED. AID PROJECT		CONTRACT NO. 76034	
PLOT DATE = #DATE#	CHECKED - ---	REVISED - ---	REVISED - ---								
	DATE - -----	REVISED - ---	REVISED - ---								